


PLATE 162

SECTION No. 32

SPRINGFIELD TWP

OFFICE OF COUNTY ENGINEER
MAHONING COUNTY COURT HOUSE
YOUNGSTOWN, OHIO

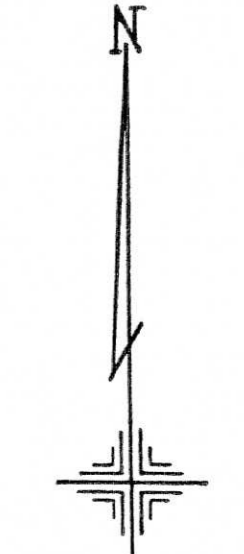


SCALE
1" = 100'

LEGEND

- (127) PLATE NUMBER
- (44) HOUSE NUMBERING GRID
- 4700 HOUSE NUMBER
- 4170 HOUSE NUMBER
- (2) OR (2.2) PERMANENT PARCEL NO.

161

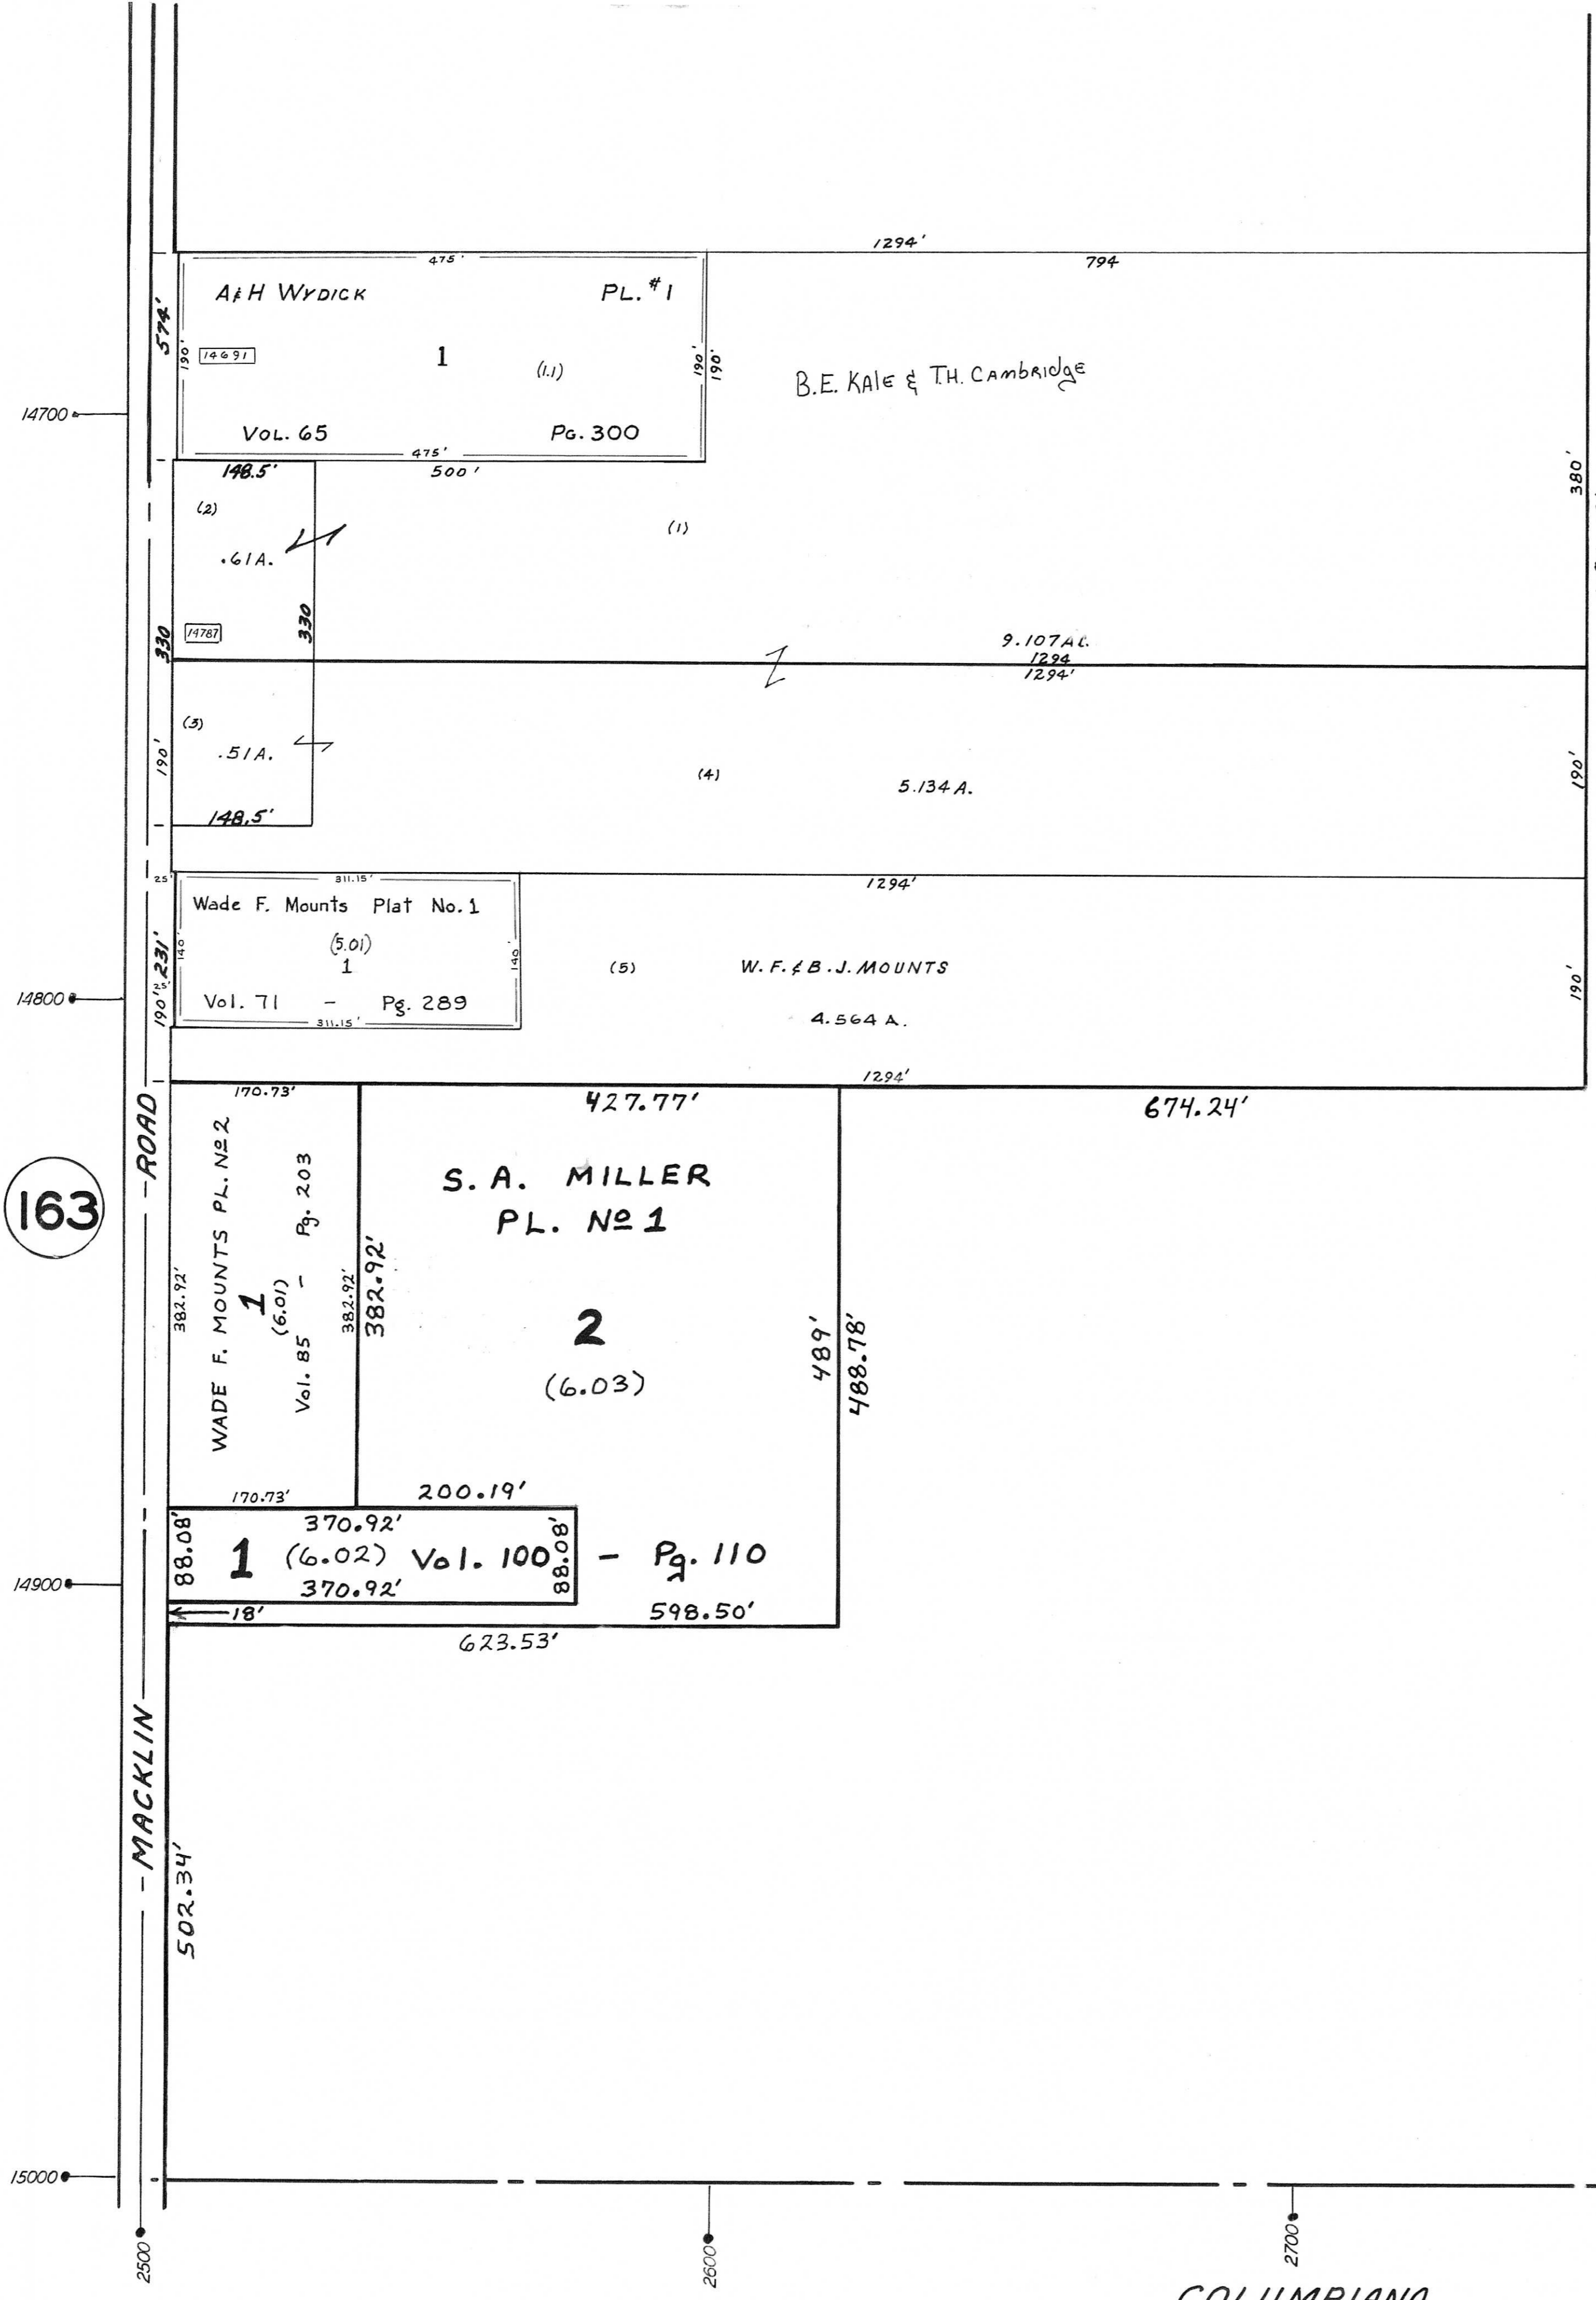

(9)
82.985 AC
SUR. CONS.
Vol. 102 - Pg. 227

163

60'

1780.30'

ROAD

BEARD

SEC. 32
SEC. 33

14800

14900

15000

COLUMBIANA COUNTY

2627.32'

MACKLIN ROAD

14700

14800

14900

15000

502.34'

574'

330

178.5'

190' x 231'

382.92'

88.08'

502.34'

2500

2600

2700

2800

2900

3000

1136.18'

190'

190'

489'

502.34'

2600