

179

# PLATE 178

SECTION No. 5

## SPRINGFIELD TWP.

OFFICE OF COUNTY ENGINEER  
MAHONING COUNTY COURT HOUSE  
YOUNGSTOWN, OHIO

GIS Department  
Scanned: \_\_\_\_\_




SCALE  
1" = 100'

### LEGEND

44 PLATE NUMBER

4170 HOUSE NUMBER

(2) PERMANENT PARCEL NO.

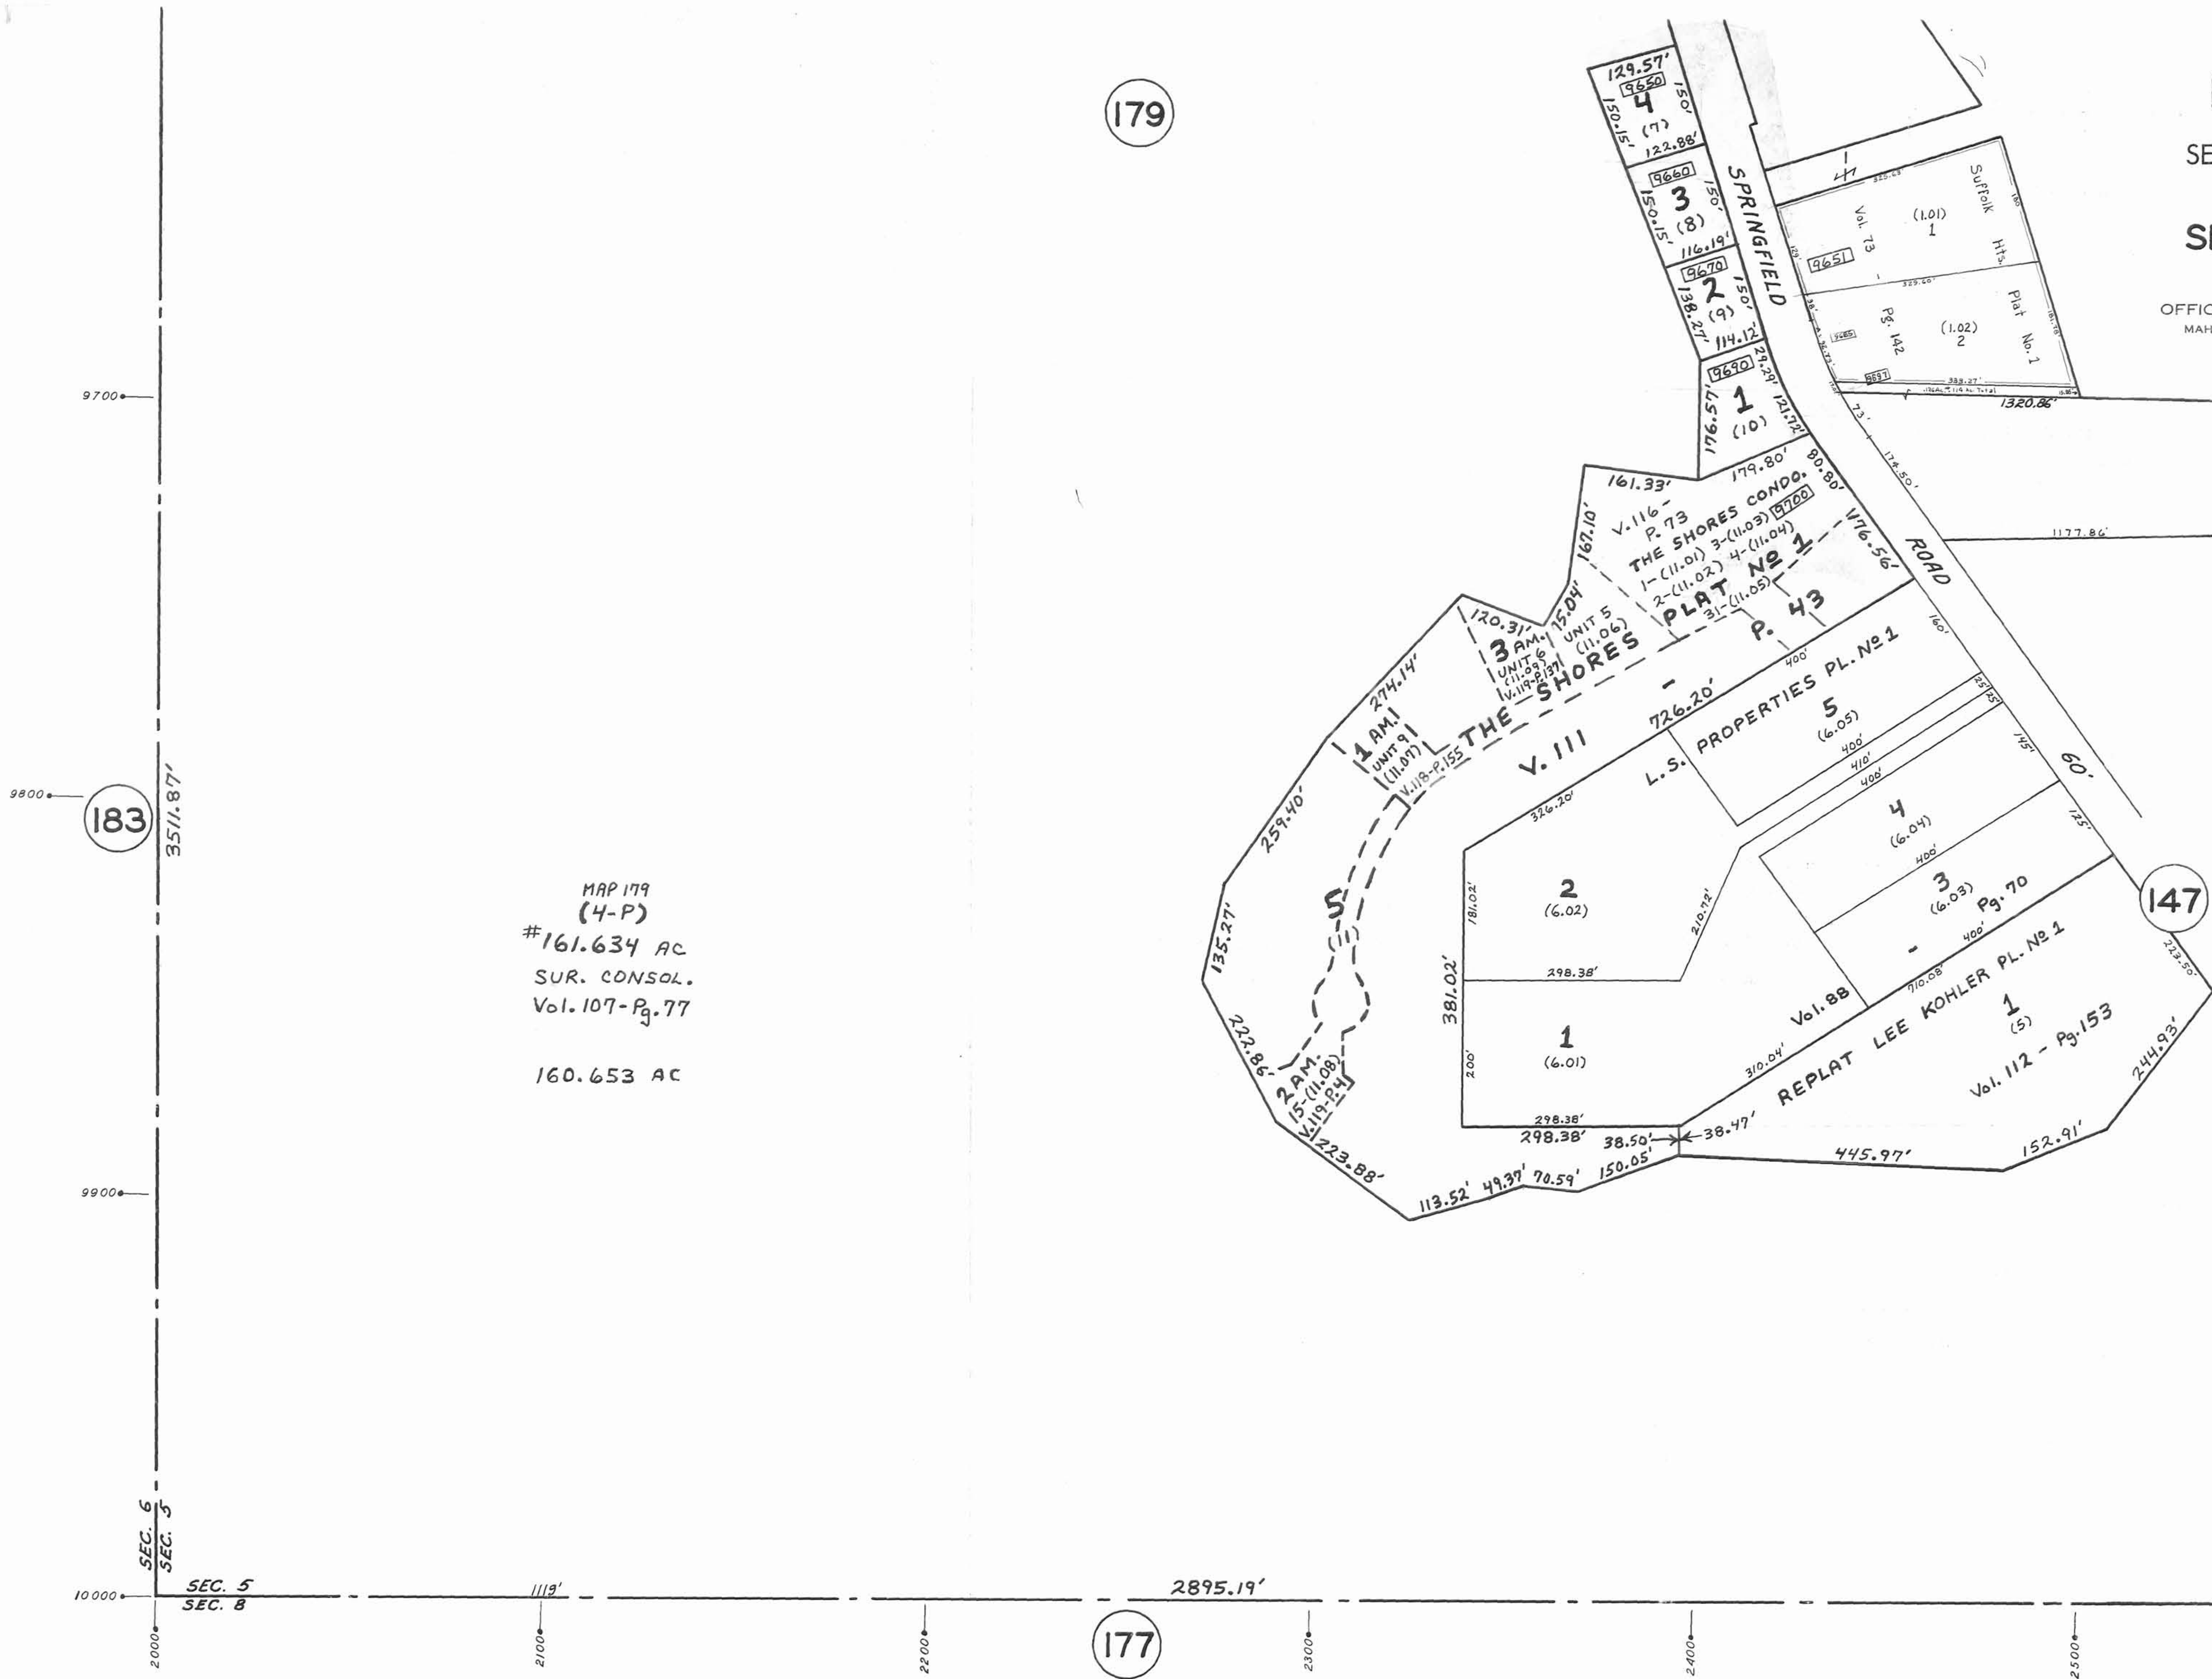

MAP 179  
(4-P)  
#161.634 AC  
SUR. CONSOL.  
Vol. 107 - Pg. 77  
  
160.653 AC

183

147

177

9700  
9800  
9900  
10000  
2000  
2100  
2200  
2300  
2400  
2500

35711.87'  
SEC. 6  
SEC. 5  
SEC. 5  
SEC. 8

2895.19'

1119'