

OFFICE OF COUNTY ENGINEER
MAHONING COUNTY COURT HOUSE
YOUNGSTOWN, OHIO


GIS Department
7/27/08
Scanned



SCALE
1" = 100'

LEGEND

- 44 PLATE NUMBER
- 4700 HOUSE NUMBERING GRID
- 4170 HOUSE NUMBER
- (2) OR (2.2) PERMANENT PARCEL NO.

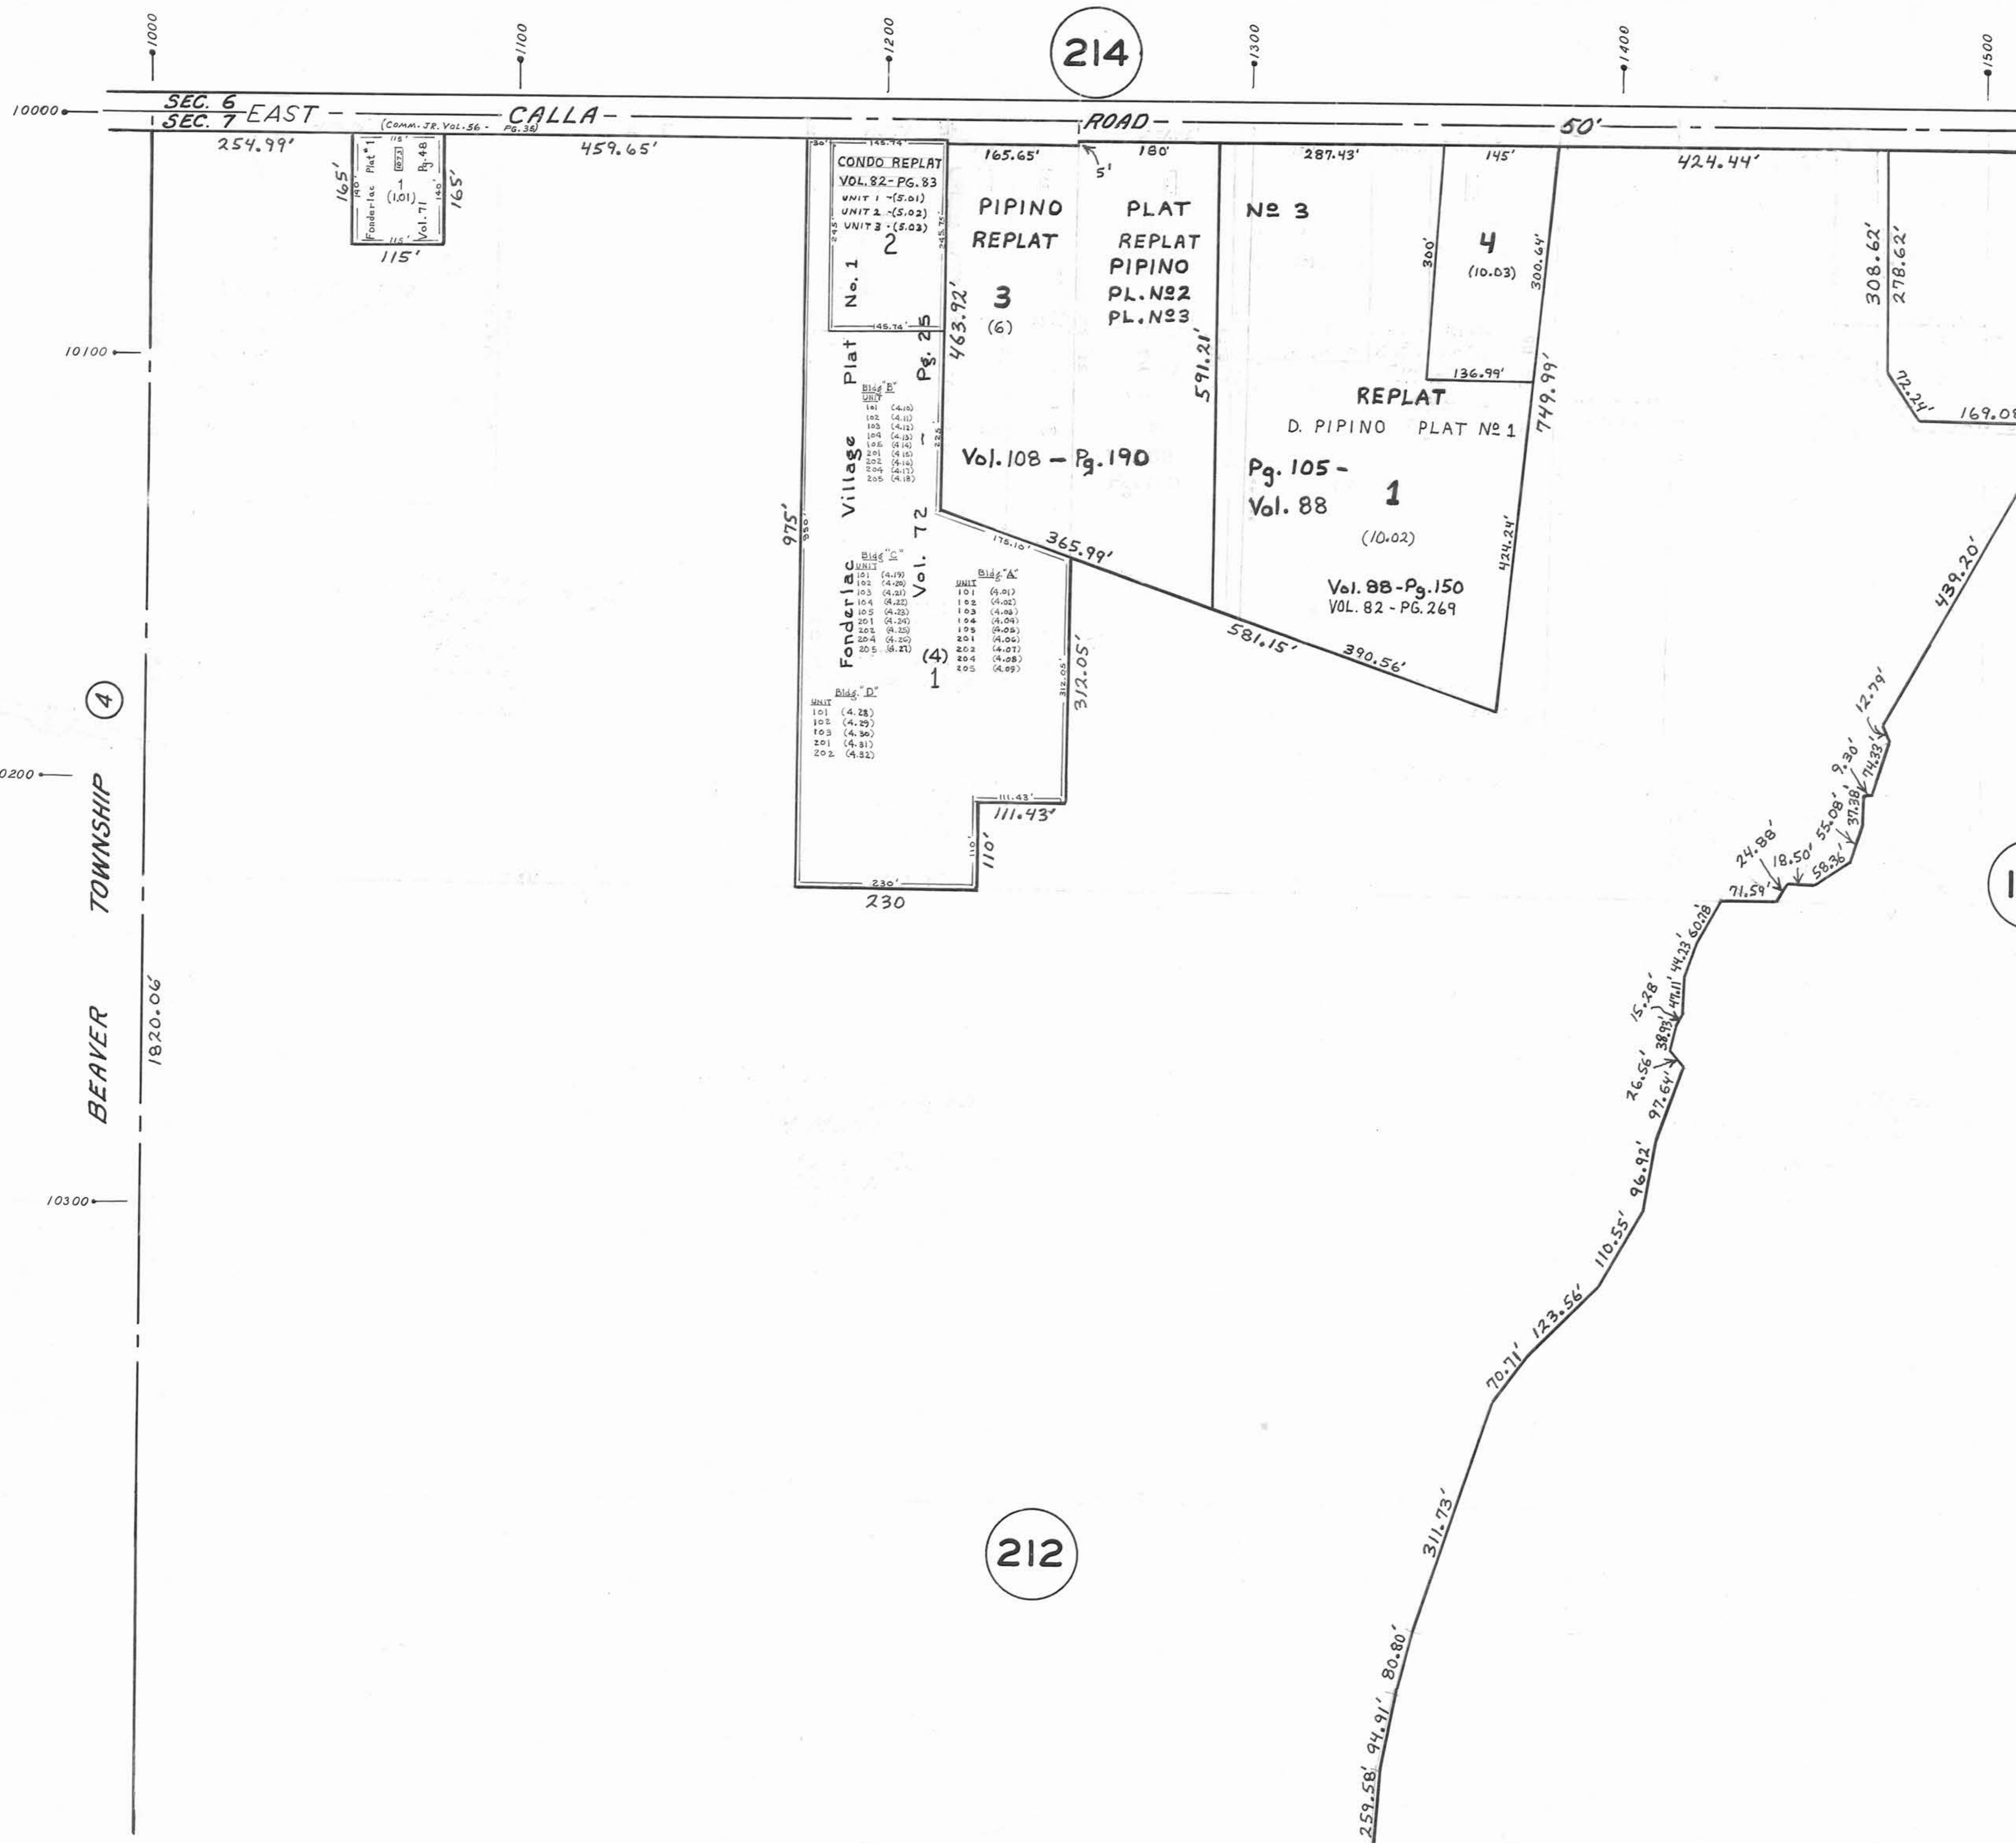

214

212

184

SEC. 6
SEC. 7 EAST

BEAVER TOWNSHIP


10300

10200

10100

10000

1820.06'

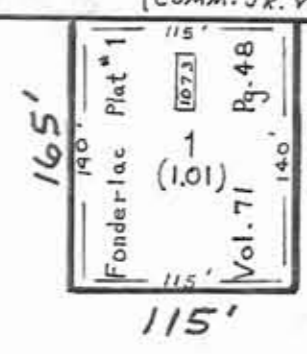

Fonderlac Village Plat No. 1

UNIT	PERMANENT PARCEL NO.
101	(4.19)
102	(4.20)
103	(4.21)
104	(4.22)
105	(4.23)
201	(4.24)
202	(4.25)
203	(4.26)
204	(4.27)
205	(4.28)

Blgd. "A"

UNIT	PERMANENT PARCEL NO.
101	(4.01)
102	(4.02)
103	(4.03)
104	(4.04)
105	(4.05)
201	(4.06)
202	(4.07)
203	(4.08)
204	(4.09)
205	(4.10)

Blgd. "D"

UNIT	PERMANENT PARCEL NO.
101	(4.28)
102	(4.29)
103	(4.30)
201	(4.31)
202	(4.32)