




SCALE 1"=100'

WILLIAM F. BROWN
MUNICIPAL ENGINEER
AND TAX MAP DRAFTSMAN

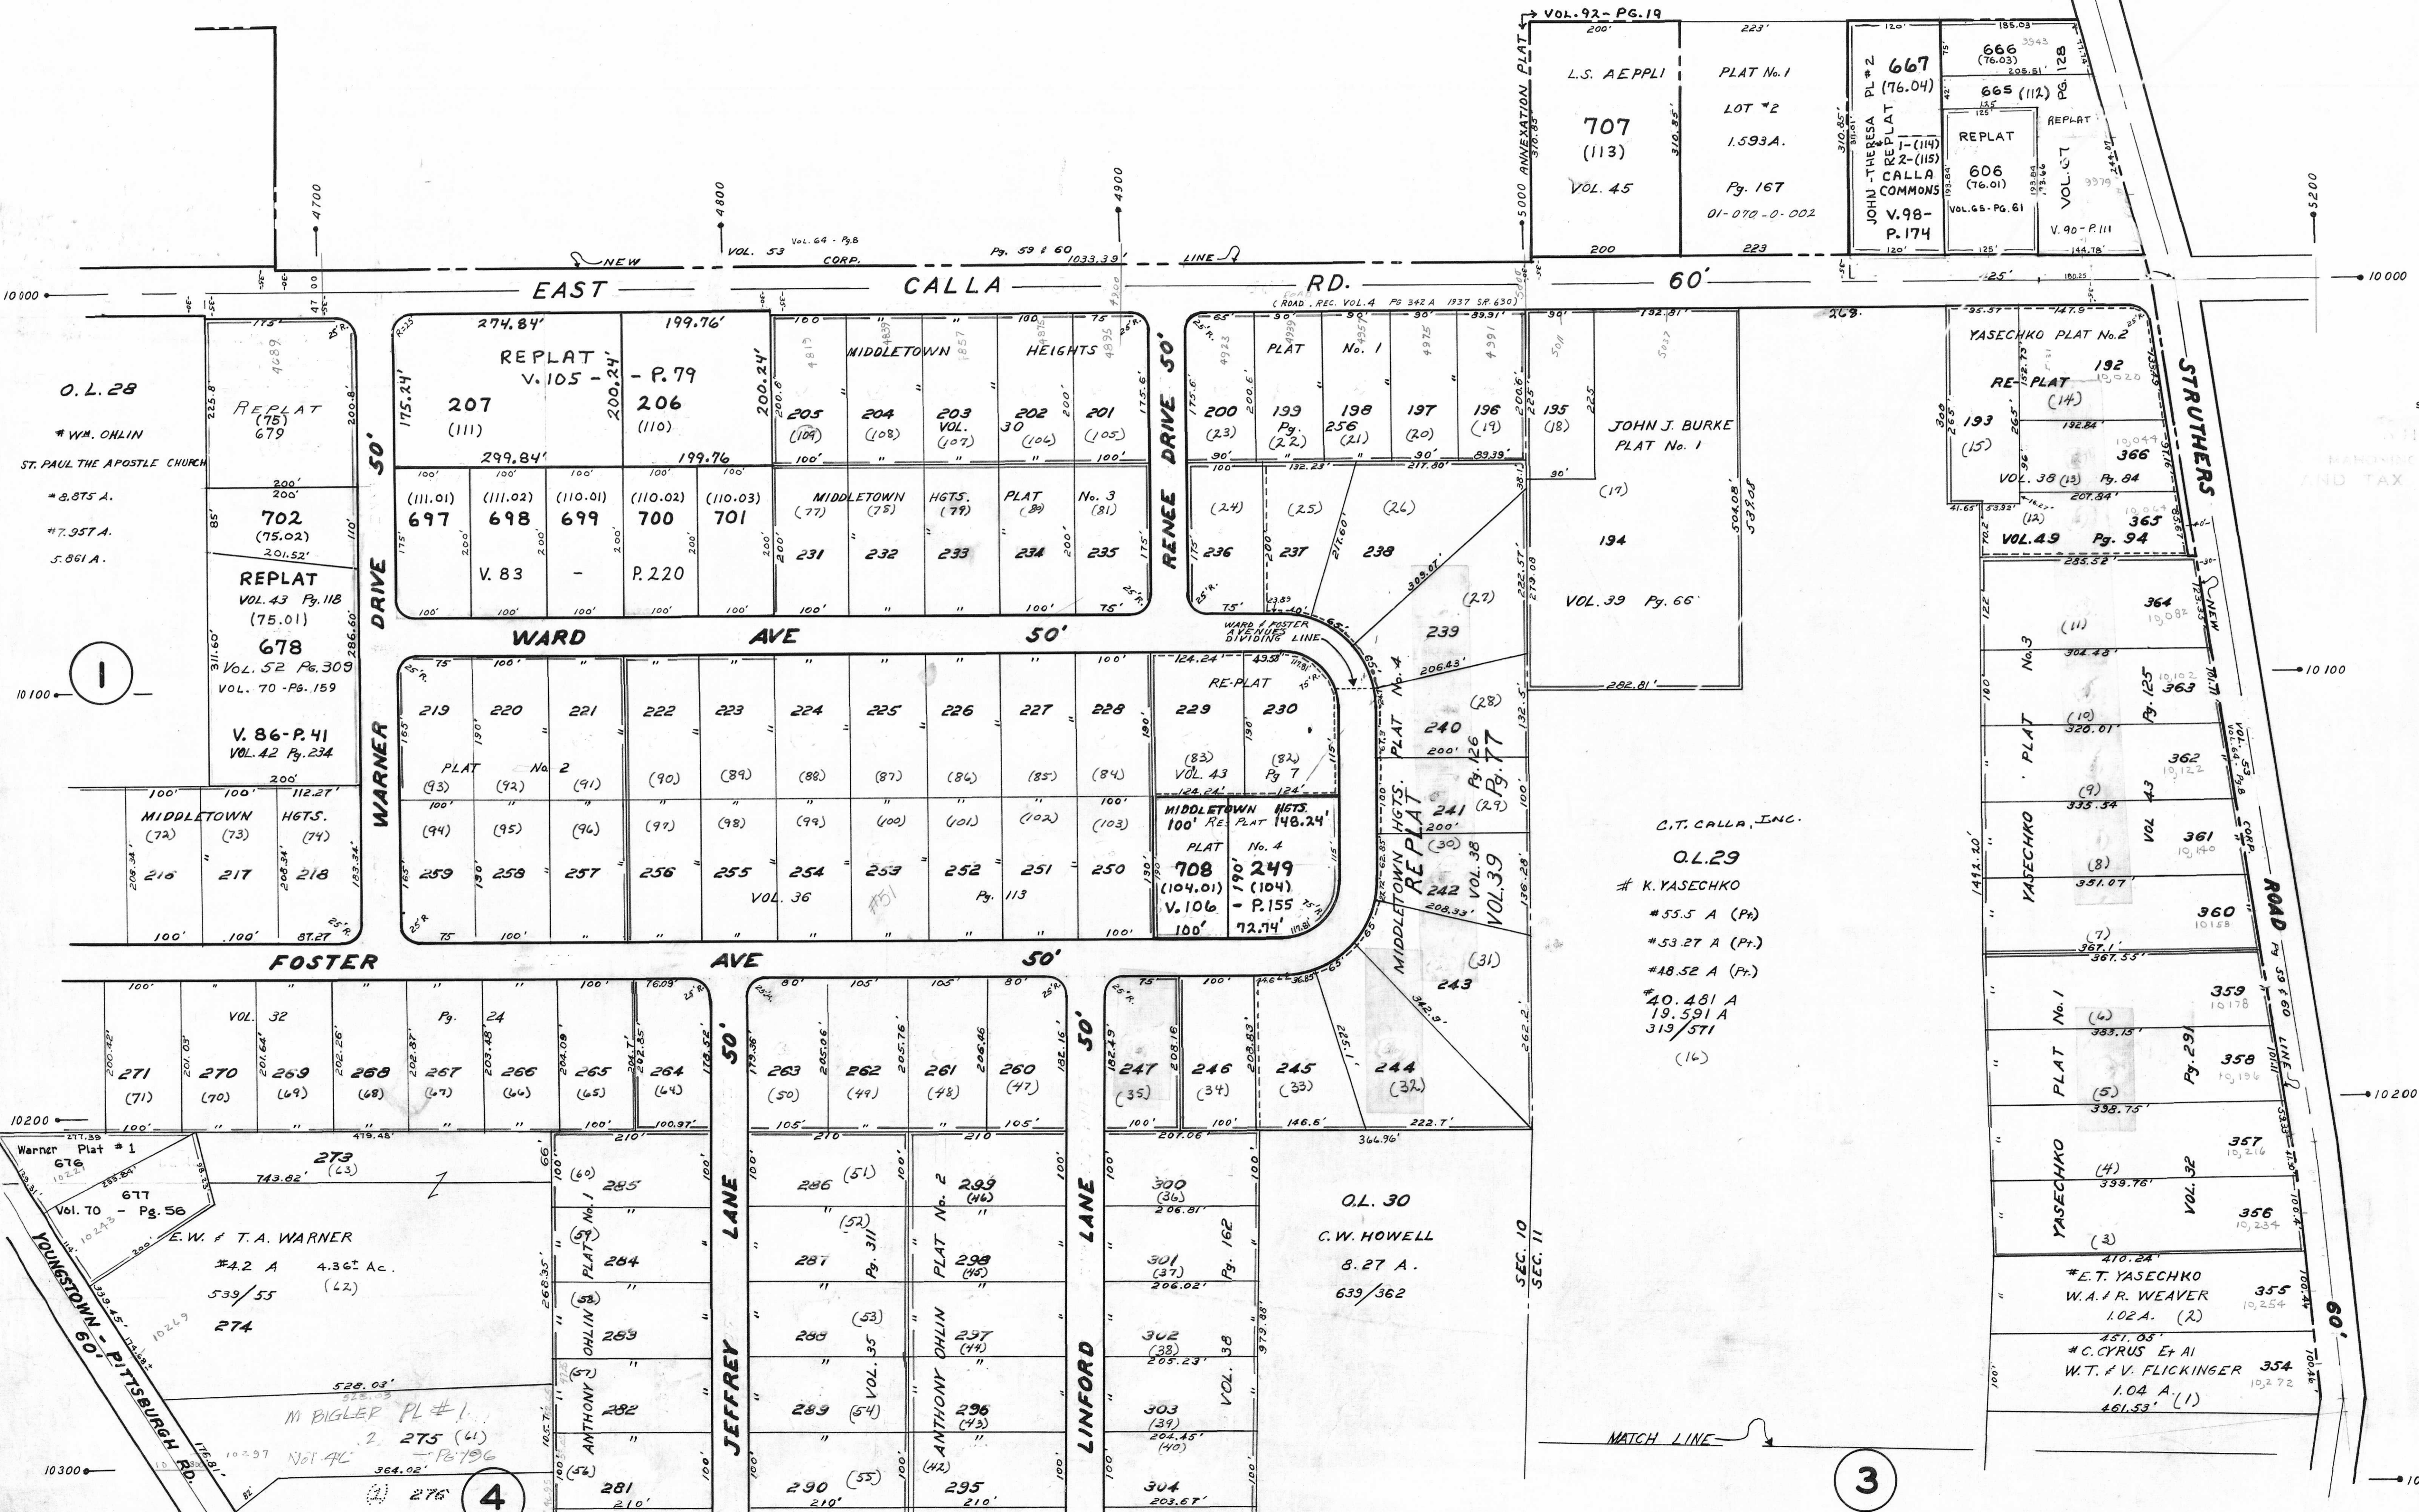

O.L. 28
W.A. OHLIN
ST. PAUL THE APOSTLE CHURCH
8.875 A.
7.957 A.
5.861 A.

1

Warner Plat # 1
676
Vol. 70 - Pg. 56
E.W. & T.A. WARNER
4.2 A 4.362 Ac.
539/55
274
M. BIGLER PL # 1
275 (4)
Not AC
364.02'
276

C.T. CALLA, INC.
O.L. 29
K. YASECHKO
55.5 A (Pt.)
53.27 A (Pt.)
48.52 A (Pt.)
40.481 A
19.591 A
319/571
(14)

O.L. 30
C.W. HOWELL
8.27 A.
639/362

3