


OFFICE OF COUNTY ENGINEER  
MAHONING COUNTY COURT HOUSE  
YOUNGSTOWN, OHIO

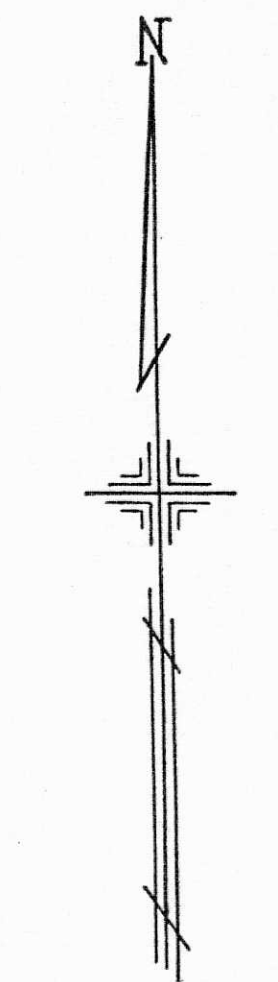

SCALE  
1" = 100'

6


LEGEND

44 PLATE NUMBER

4300 HOUSE NUMBERING GRID

4202 HOUSE NUMBER

(1) PERMANENT PARCEL NO

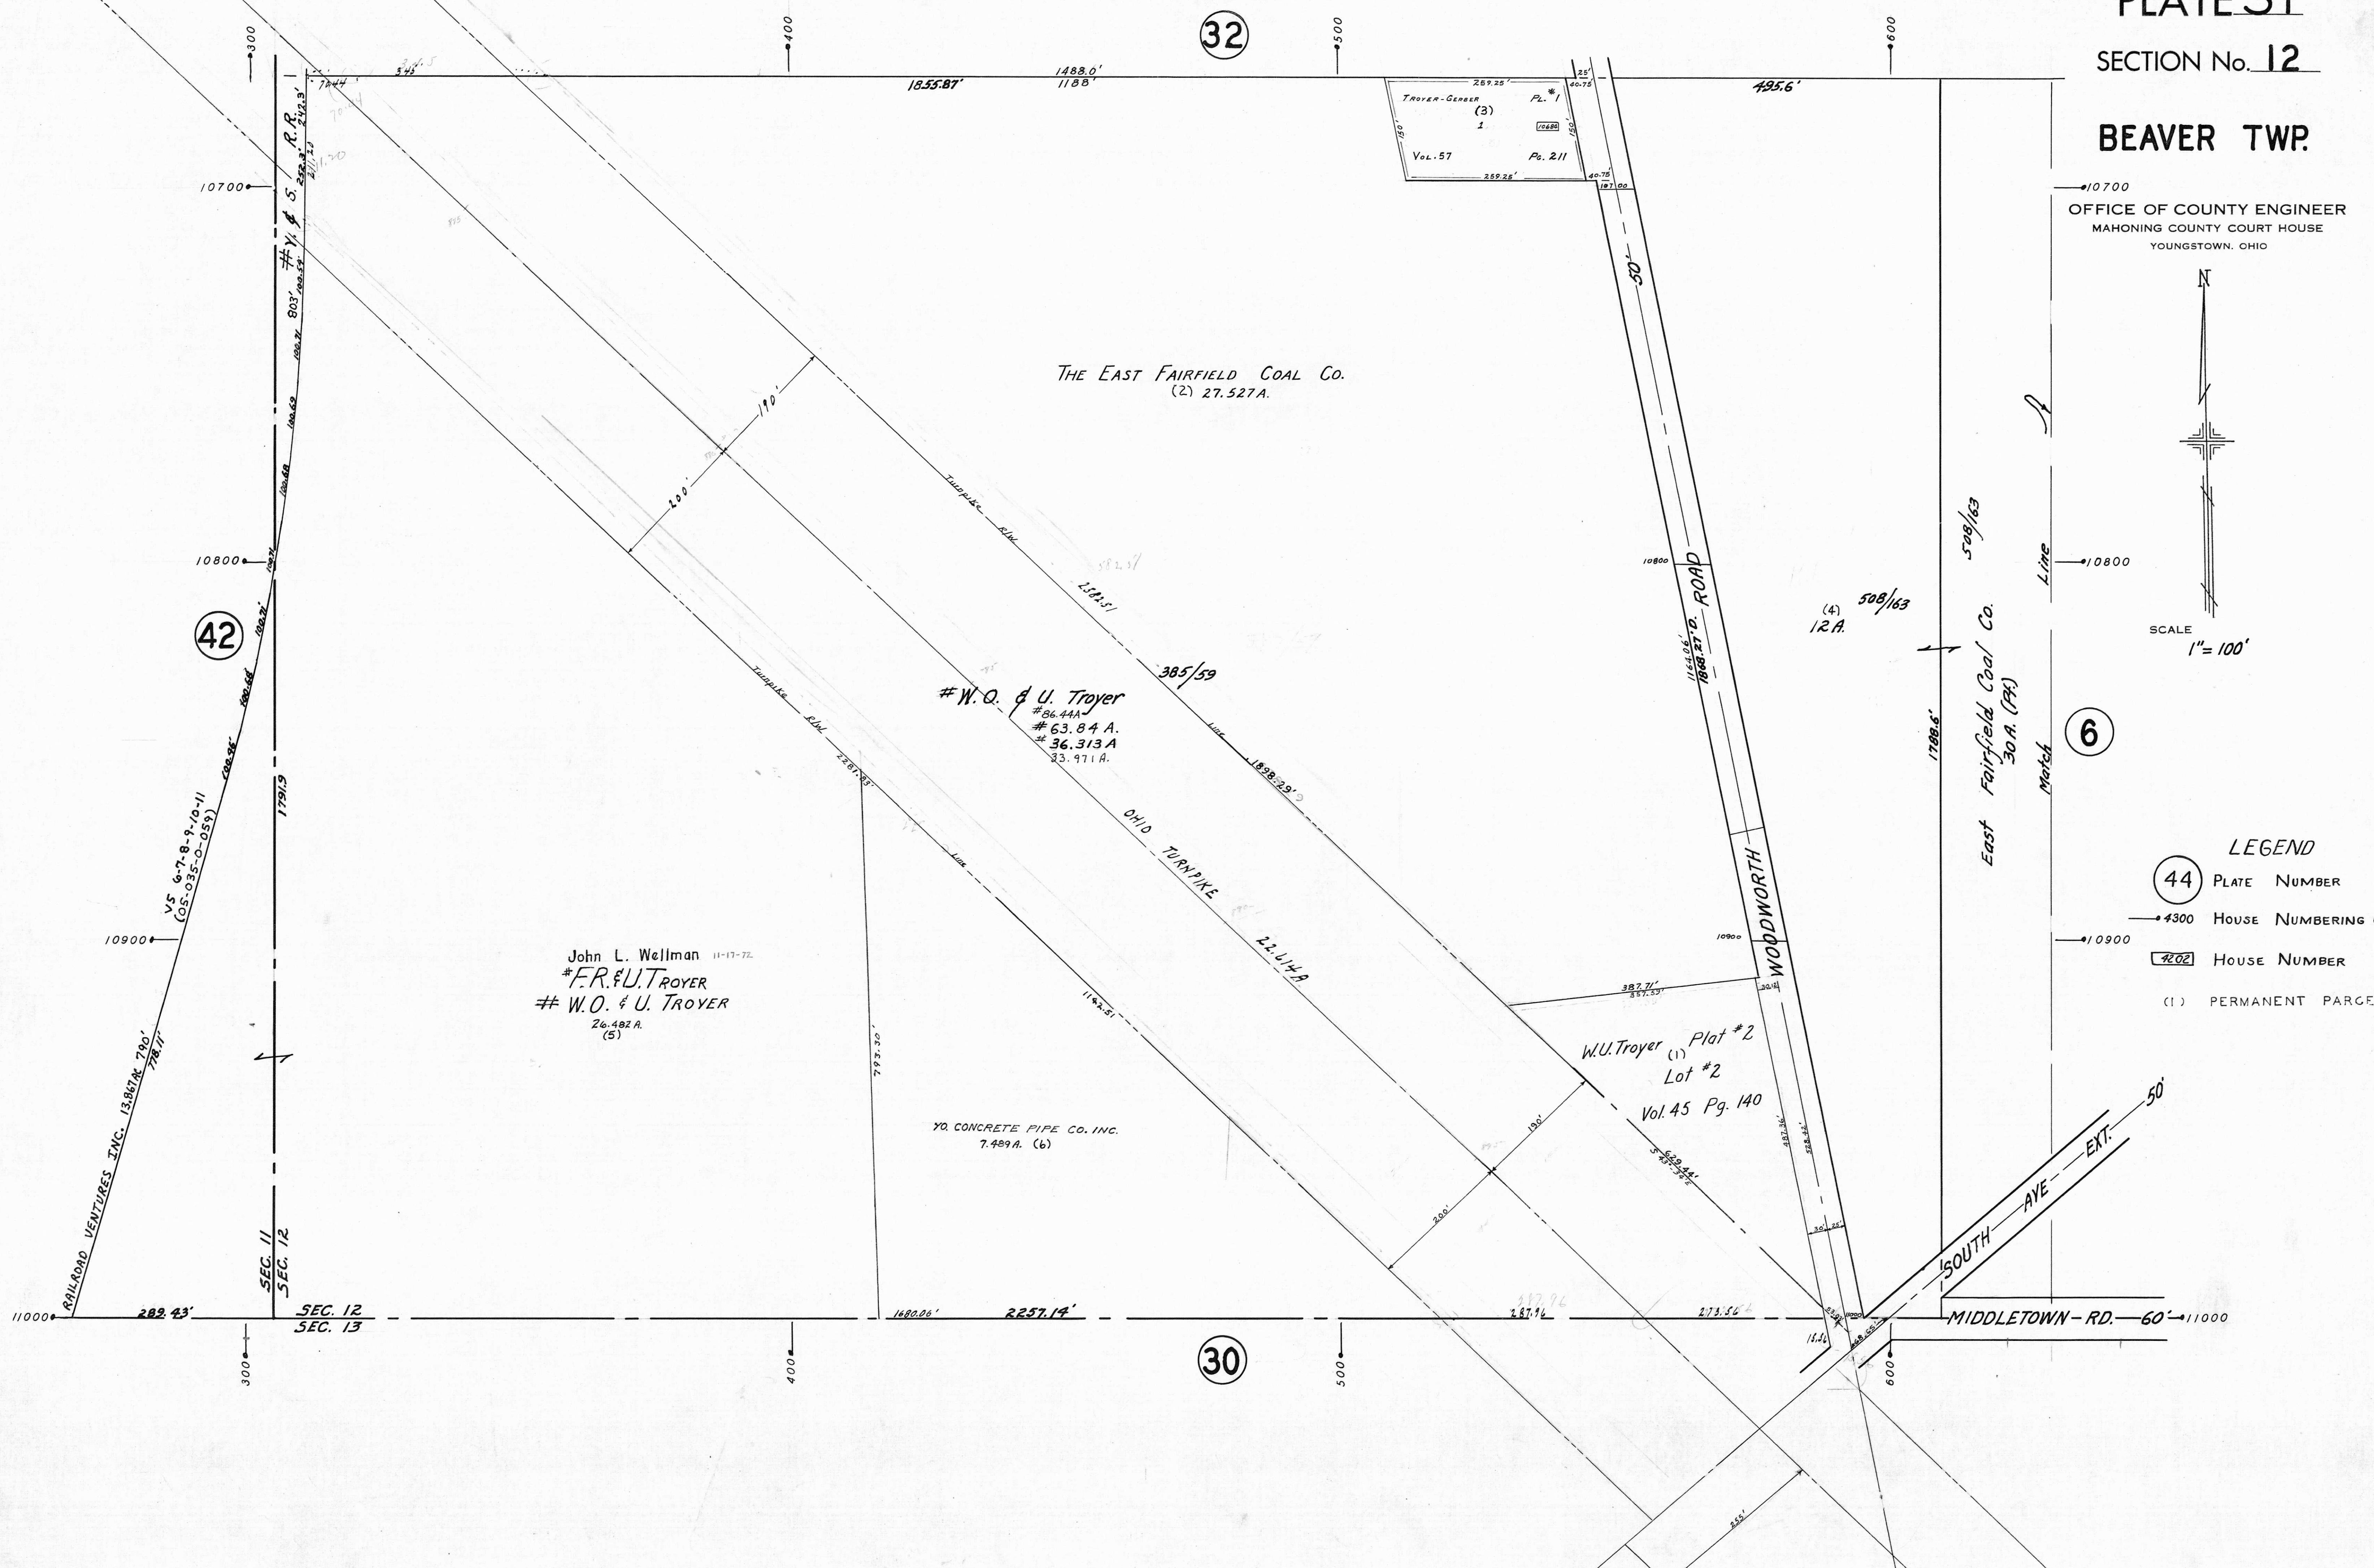

42

32

30

The East Fairfield Coal Co.  
(2) 27.527A.

# W.O. & U. Troyer  
# 36.44A  
# 63.84 A.  
# 36.313 A  
# 33.971 A.

John L. Wellman 11-17-72  
# F.R. & U. TROYER  
# W.O. & U. TROYER  
26.482 A.  
(5)

YO. CONCRETE PIPE CO. INC.  
7.489 A. (6)

W.U. Troyer (1) Plot #2  
Lot #2  
Vol. 45 Pg. 140

MIDDLETOWN RD. 60' 11000

SOUTH AVE EXT. 50'

WOODWORTH ROAD

OHIO TURNPIKE

SEC. 11  
SEC. 12  
SEC. 13