

44

# PLATE 45

SECTION No. 23

## BEAVER TWP.

OFFICE OF COUNTY ENGINEER  
MAHONING COUNTY COURT HOUSE  
YOUNGSTOWN, OHIO

GIS Department  
11/26/07  
Scanned



25


### LEGEND

44 PLATE NUMBER

4300 HOUSE NUMBERING GRID

4202 HOUSE NUMBER

(1) PERMANENT PARCEL NO.

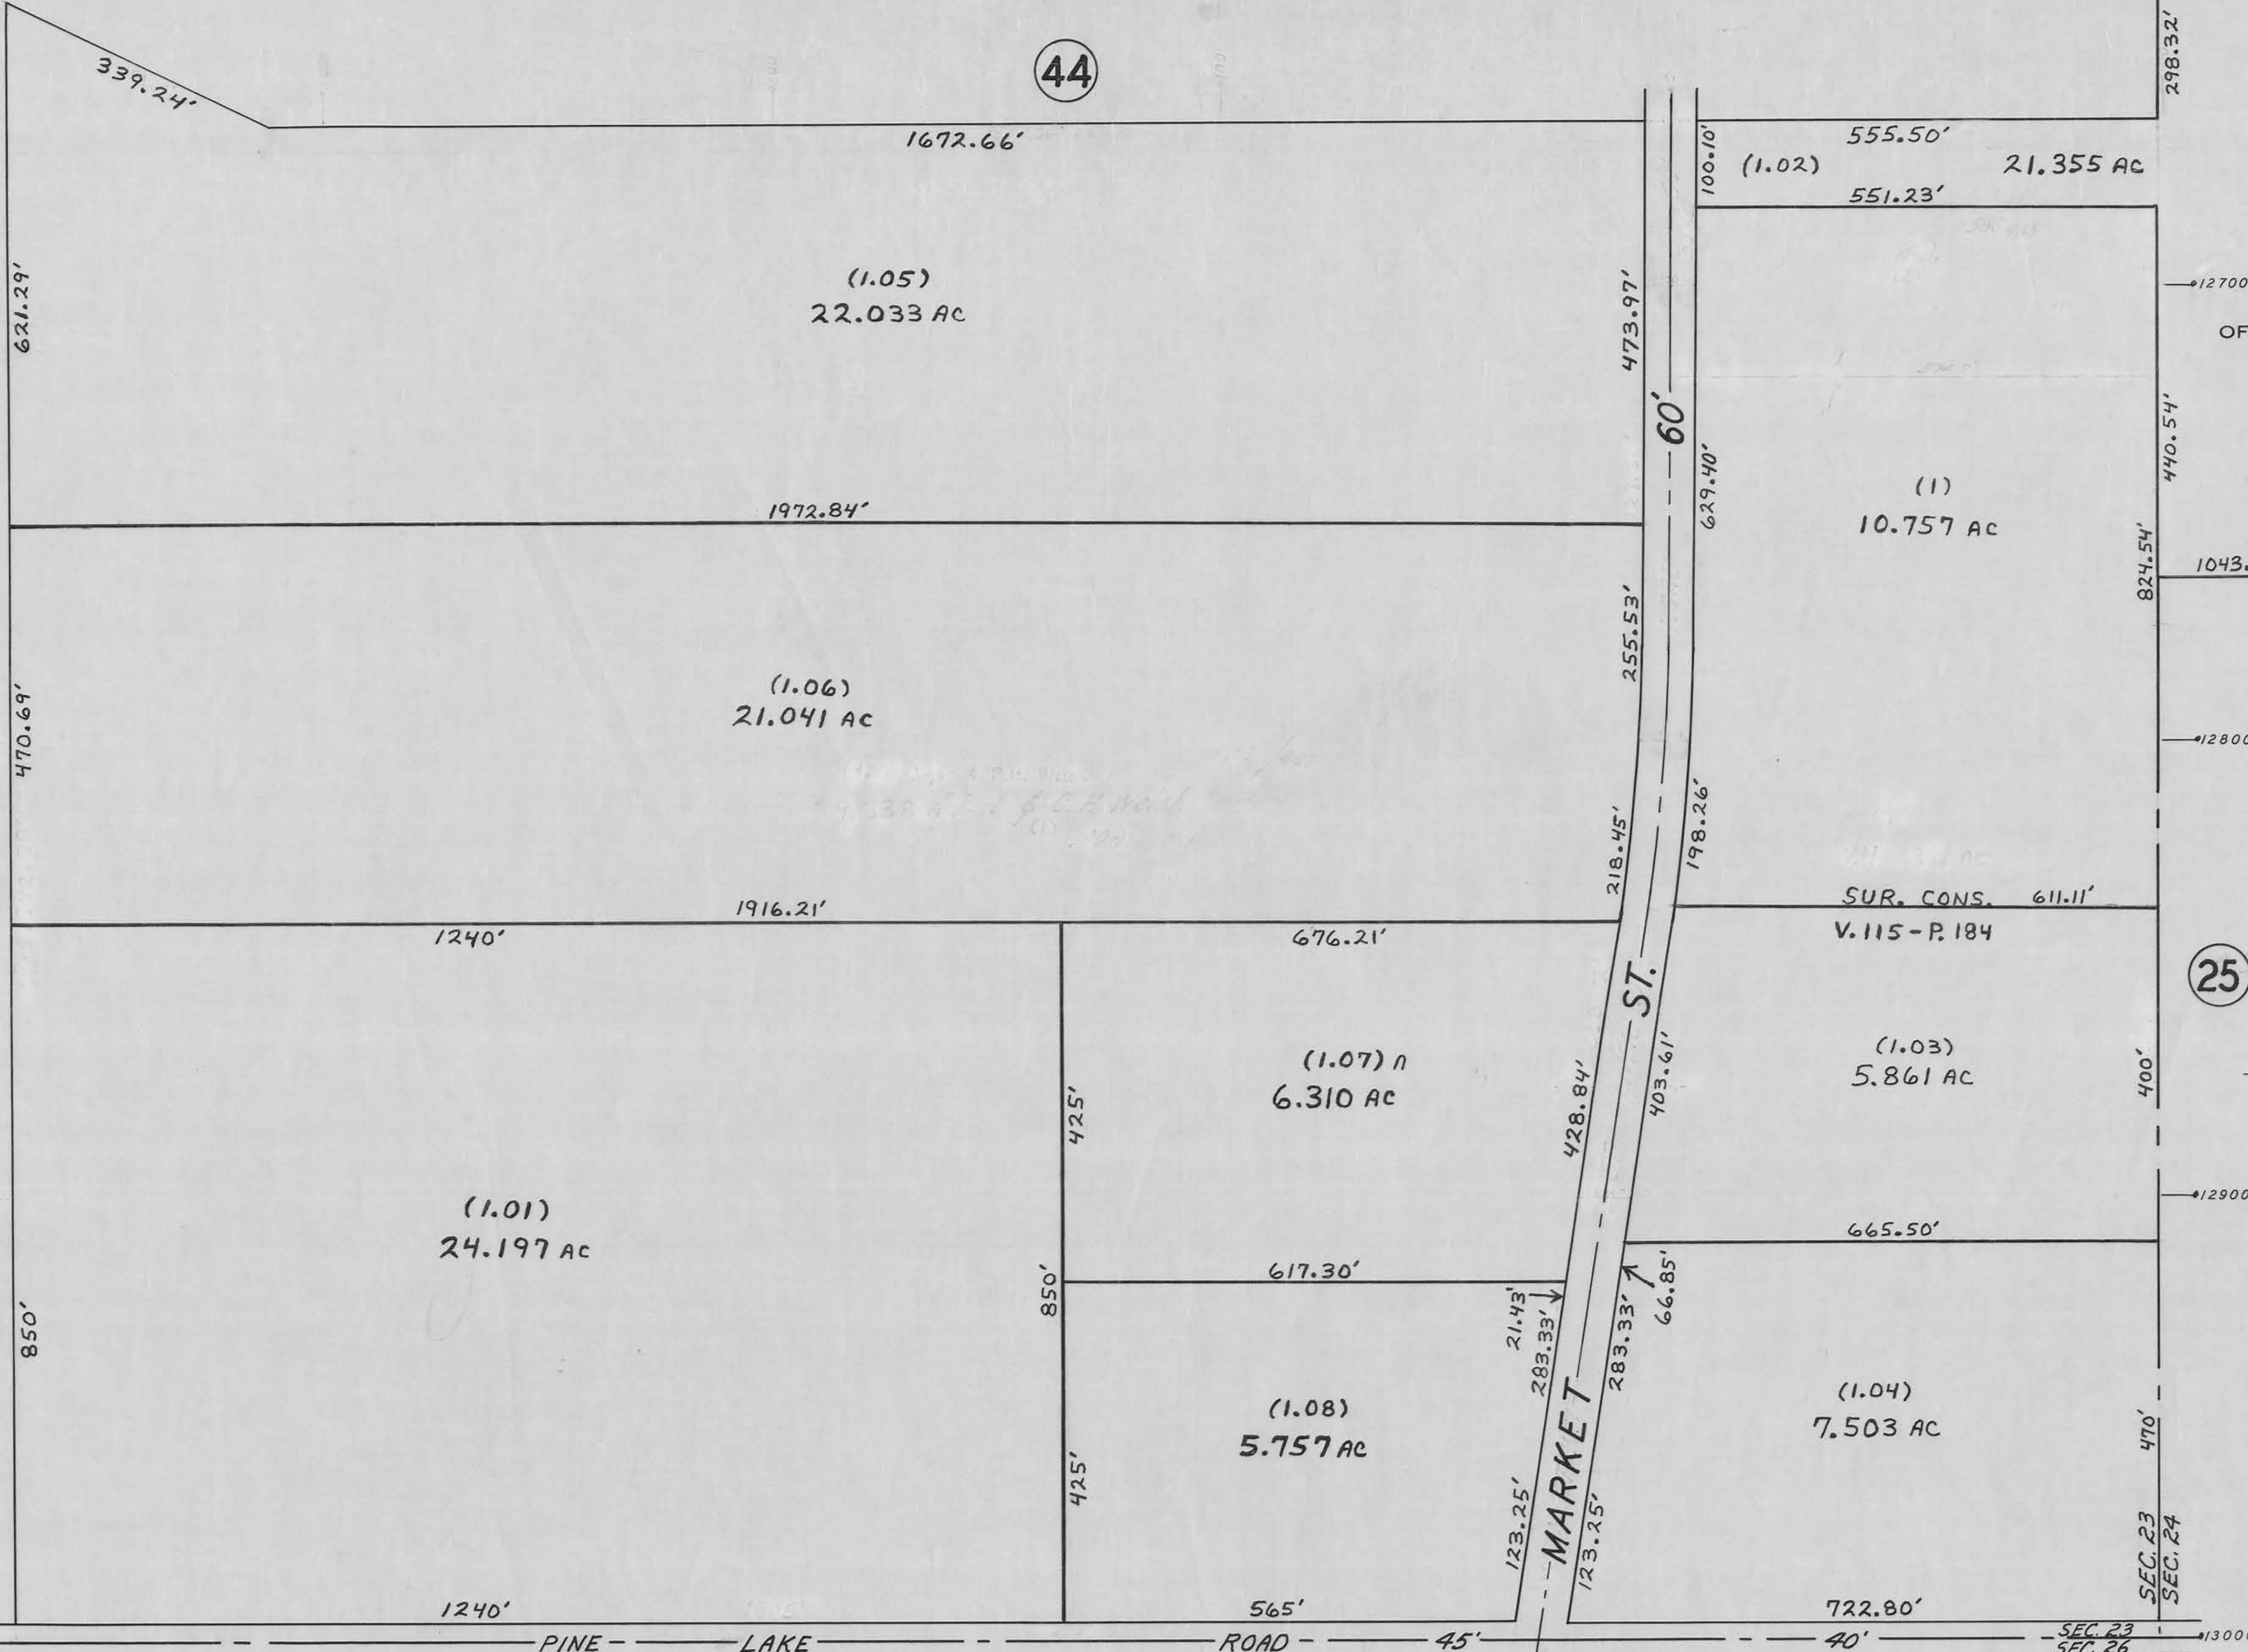

58

46

300

200

100

100

298.32'

440.54'

824.54'

12800

400'

400'

470'

SEC. 23  
SEC. 24

13000

621.29'

470.69'

850'

1240'

339.24'

1672.66'

1972.84'

1240'

1240'

(1.05)  
22.033 AC

(1.06)  
21.041 AC

(1.01)  
24.197 AC

(1.08)  
5.757 AC

(1.07) n  
6.310 AC

(1.04)  
7.503 AC

(1.03)  
5.861 AC

(1)  
10.757 AC

(1.02)  
555.50'  
551.23'  
21.355 AC

SUR. CONS. 611.11'  
V. 115 - P. 184

473.97'

255.53'

218.45'

428.84'

403.61'

66.85'

60'

100.10'

629.40'

198.26'

403.61'

66.85'

722.80'

40'

21.43'  
283.33'

123.25'  
123.25'

45'

0

12700

1043.46'

12800

12900

13000

PINE LAKE ROAD

MARKET ST.

ST.

SEC. 23  
SEC. 26