


PLATE 53

SECTION No. 35

BEAVER TWP.

OFFICE OF COUNTY ENGINEER
MAHONING COUNTY COURT HOUSE
YOUNGSTOWN, OHIO

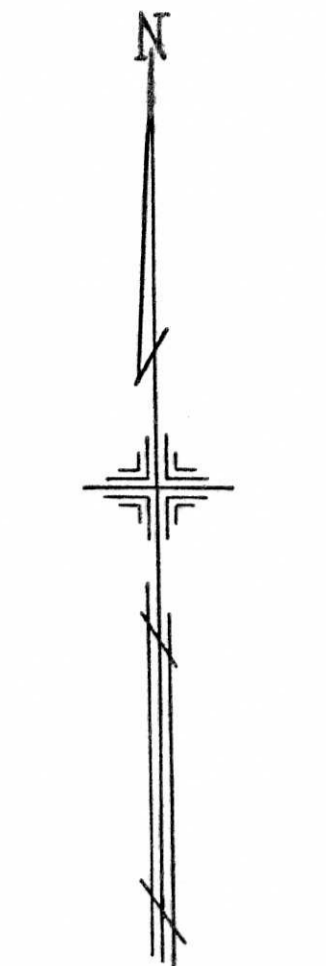

SCALE
1" = 100'


LEGEND

44 PLATE NUMBER

4300 HOUSE NUMBERING GRID

4202 HOUSE NUMBER

(1) PERMANENT PARCEL NO.

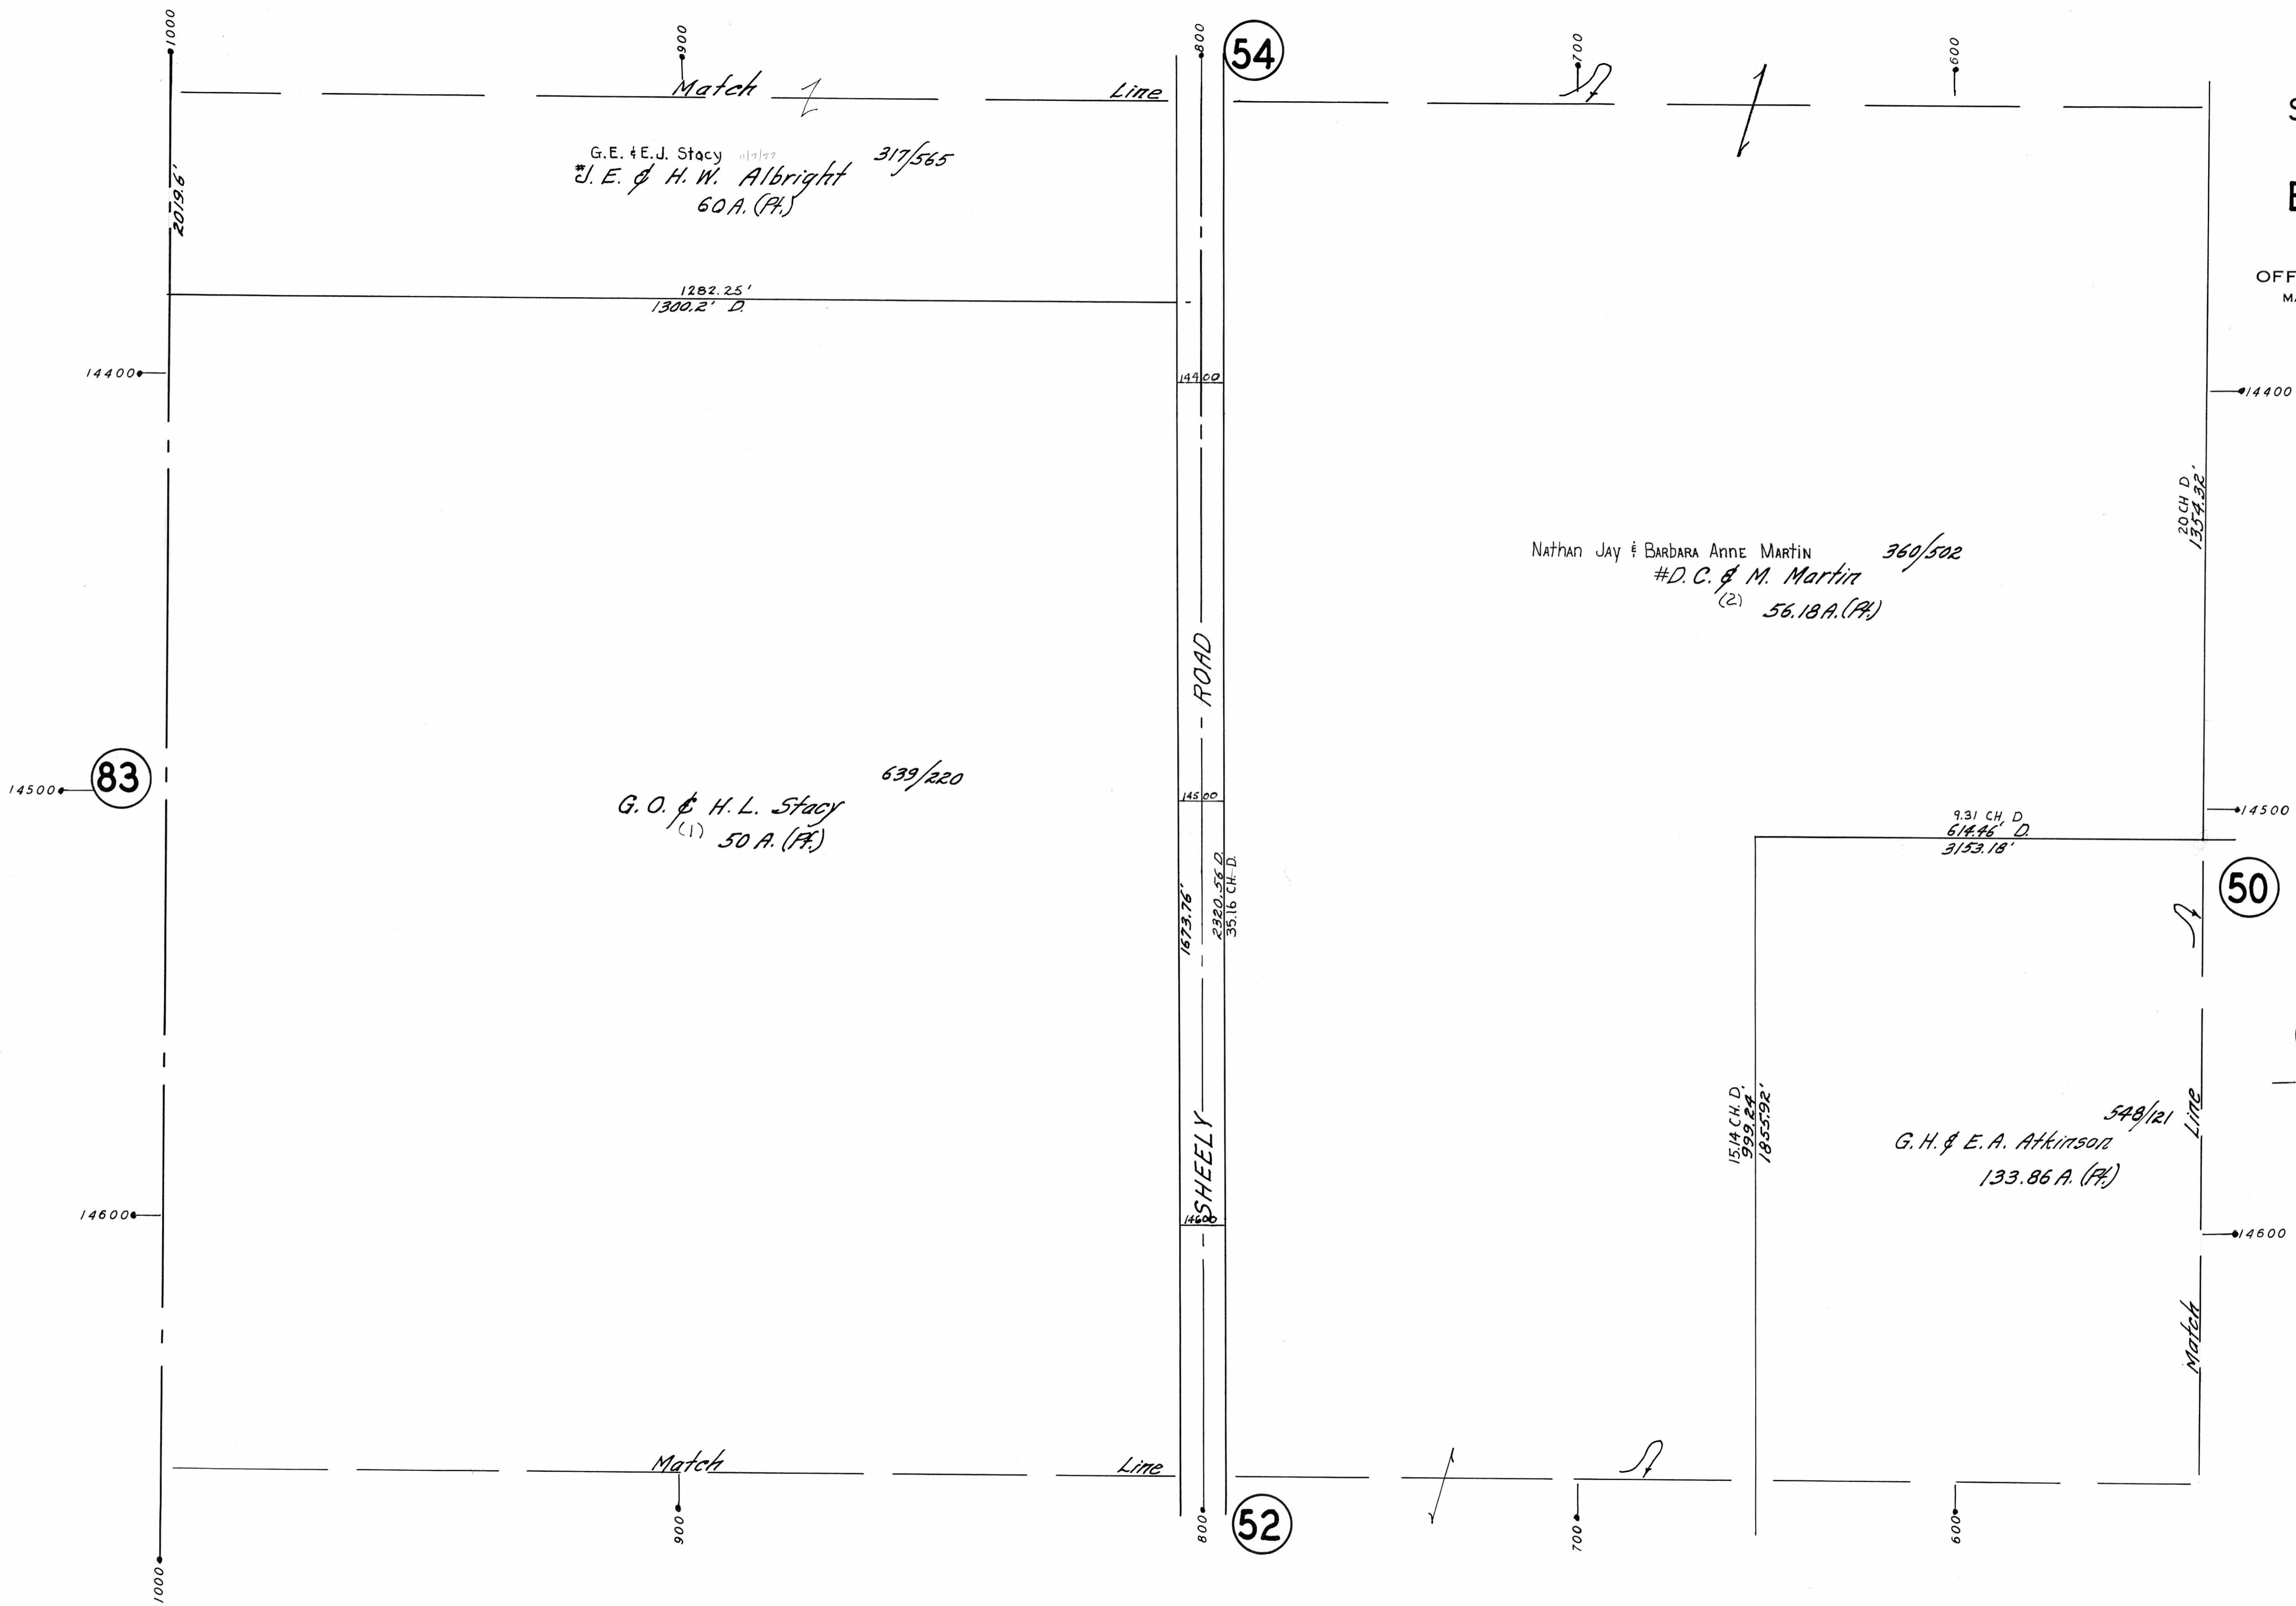

54

52

50

83

G.E. & E.J. Stacy 11/2/77
J.E. & H.W. Albright 317/565
60 A. (PA)

Nathan Jay & Barbara Anne Martin 360/502
D.C. & M. Martin (2)
56.18 A. (PA)

G.O. & H.L. Stacy 639/220
(1) 50 A. (PA)

G.H. & E.A. Atkinson 548/121
133.86 A. (PA)

ROAD

SHEELY

Match

Line

Match

Line

Match

Line