


SCALE
1" = 100'

LEGEND

- (44) PLATE NUMBER
- 4300 HOUSE NUMBERING GRID
- [4202] HOUSE NUMBER
- (1) PERMANENT PARCEL NO.

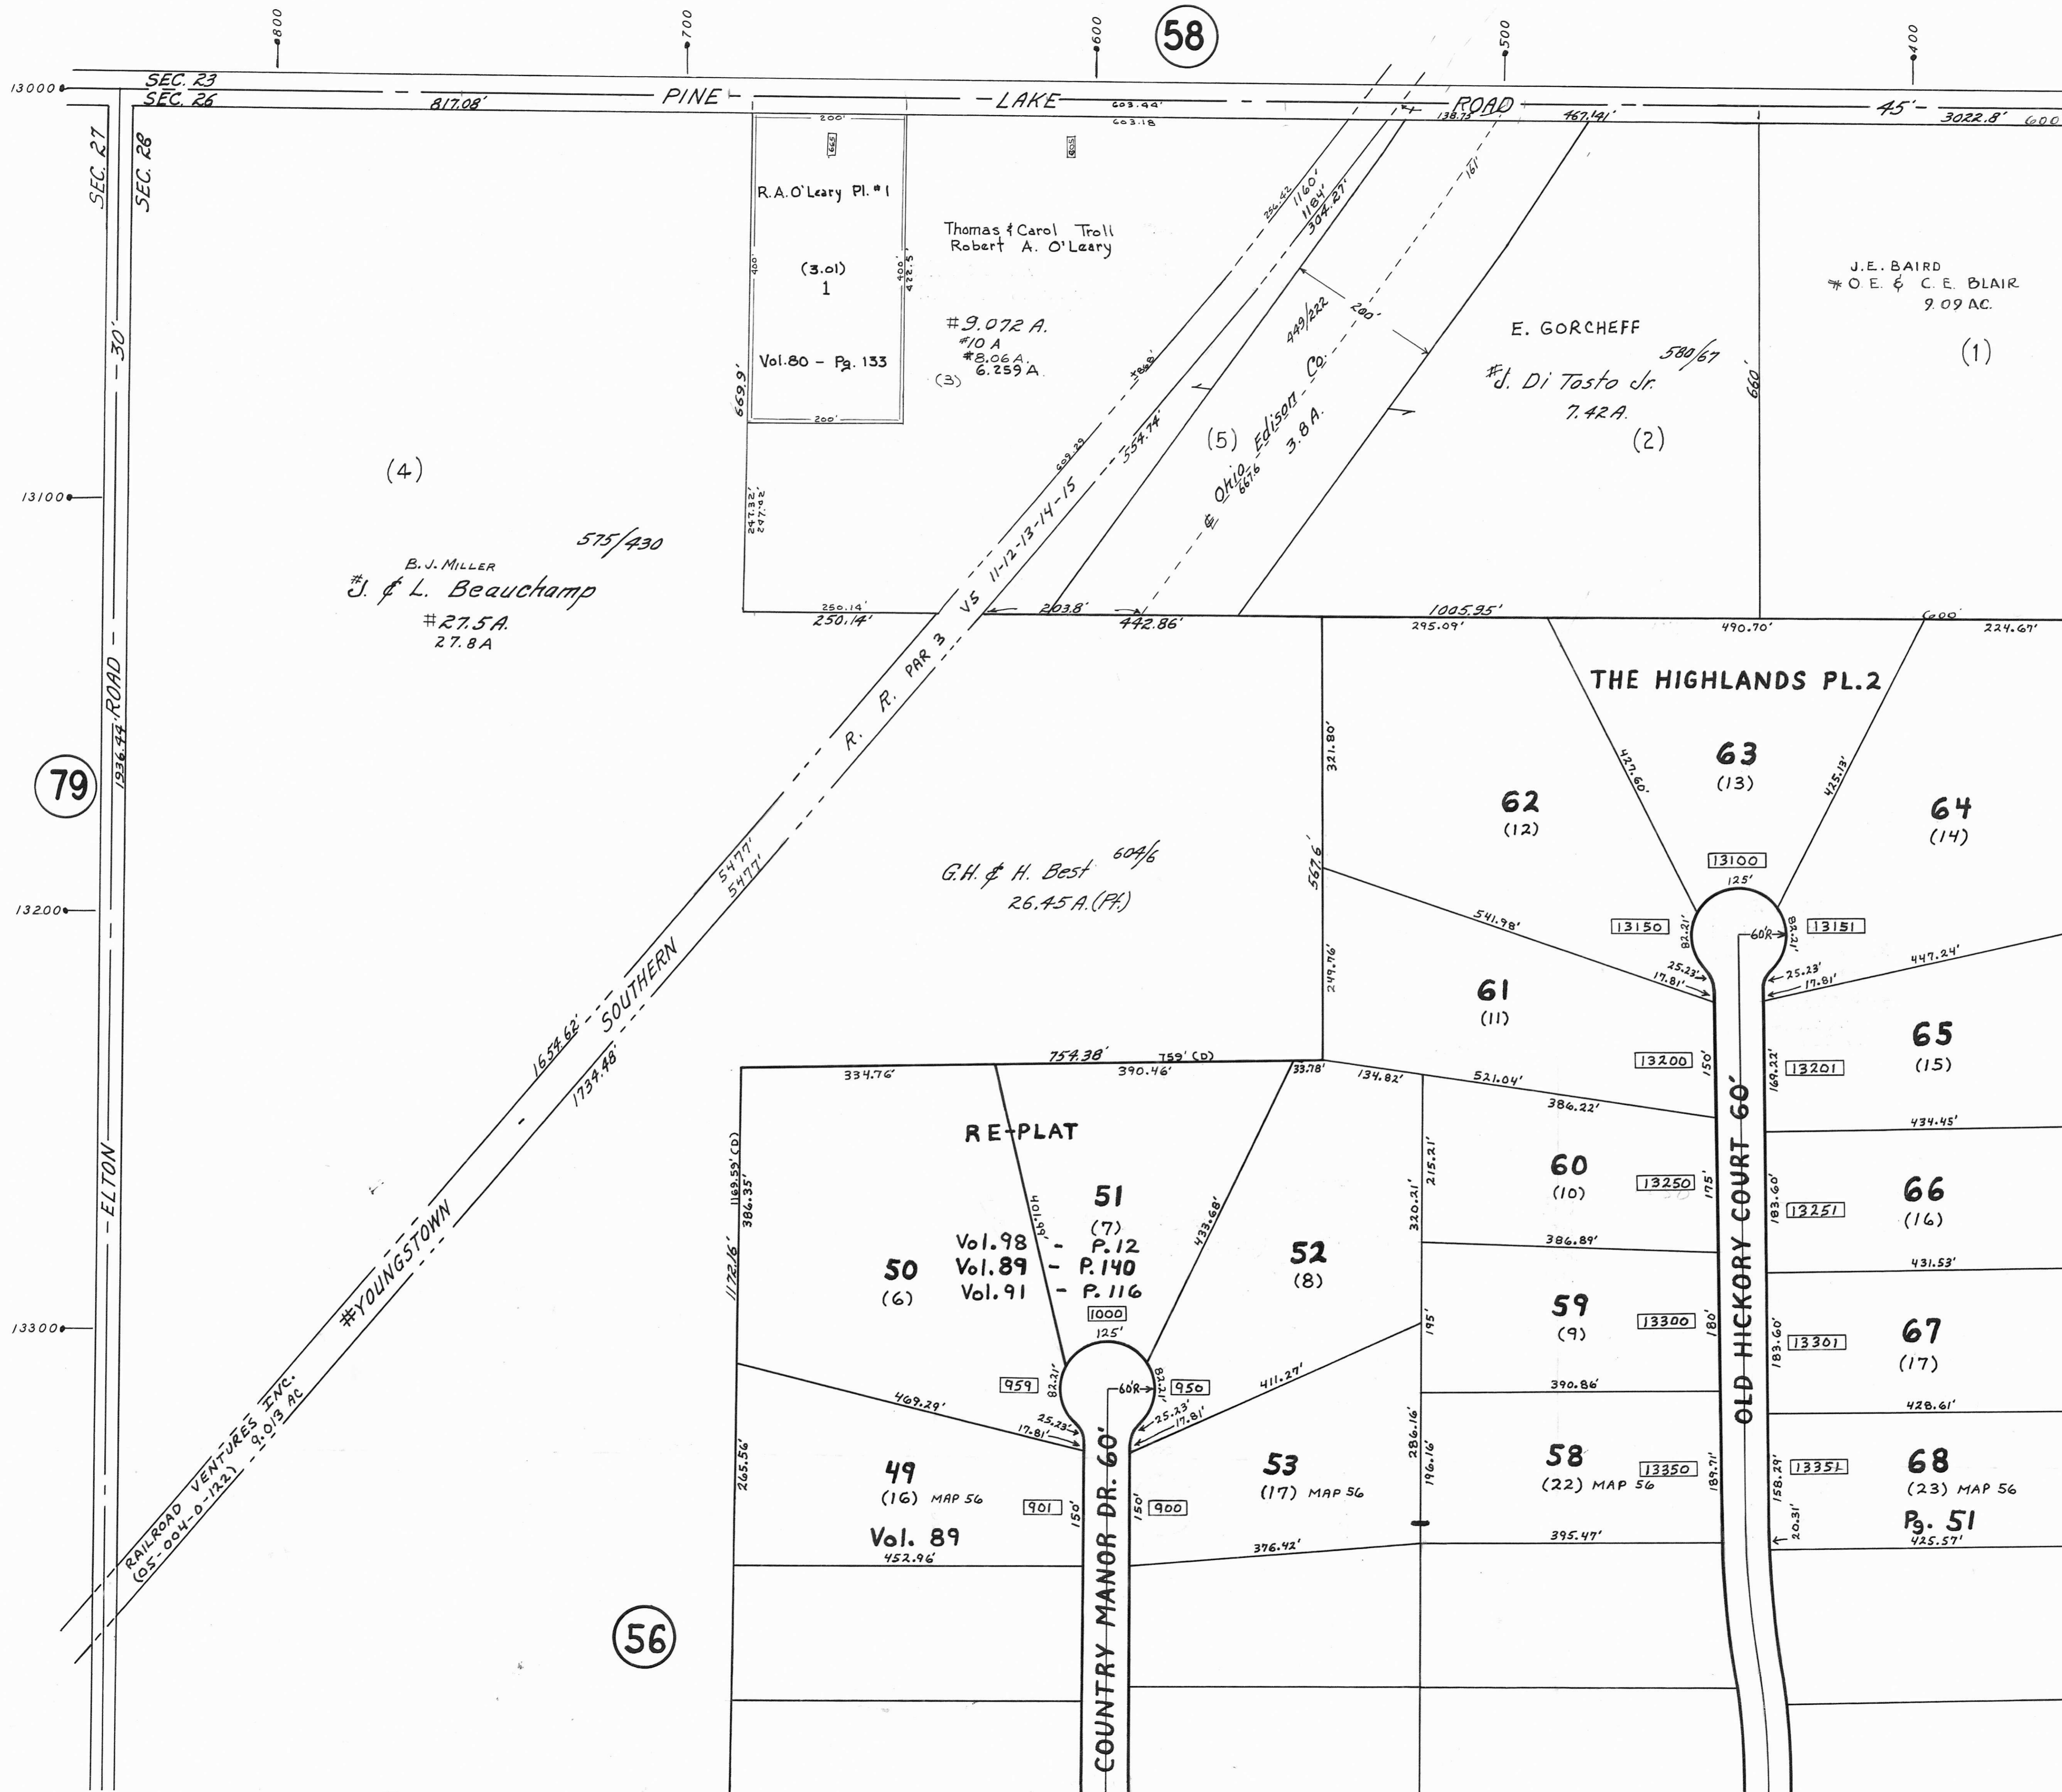

R.A. O'Leary Pl. #1
(3.01)
1
Vol. 80 - Pg. 133

Thomas & Carol Troll
Robert A. O'Leary
#9.072 A.
#10 A.
#8.06 A.
6.259 A.
(3)

E. GORCHEFF
#J. Di Tosto Jr.
7.42 A.
(2)

J.E. BAIRD
O.E. & C.E. BLAIR
9.09 AC.
(1)

B.J. MILLER
#J. & L. Beauchamp
#27.5 A.
27.8 A.

G.H. & H. Best
26.45 A. (PA.)

RE-PLAT
51 (7)
Vol. 98 P. 12
Vol. 89 P. 140
Vol. 91 P. 116
1000
125'

49 (16) MAP 56
Vol. 89
452.96

53 (17) MAP 56

58 (22) MAP 56

68 (23) MAP 56
Pg. 51
425.57'

THE HIGHLANDS PL. 2

63 (13)

62 (12)

64 (14)

61 (11)

65 (15)

60 (10)

66 (16)

59 (9)

67 (17)

68 (23) MAP 56

56

79

46

58