


PLATE 64

SECTION No. 2

BEAVER TWP.

OFFICE OF COUNTY ENGINEER
MAHONING COUNTY COURT HOUSE
YOUNGSTOWN, OHIO

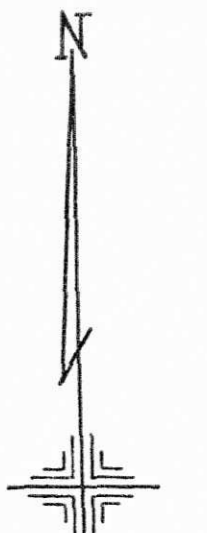


SCALE
1" = 100'

LEGEND

44 PLATE NUMBER

4300 HOUSE NUMBERING GRID

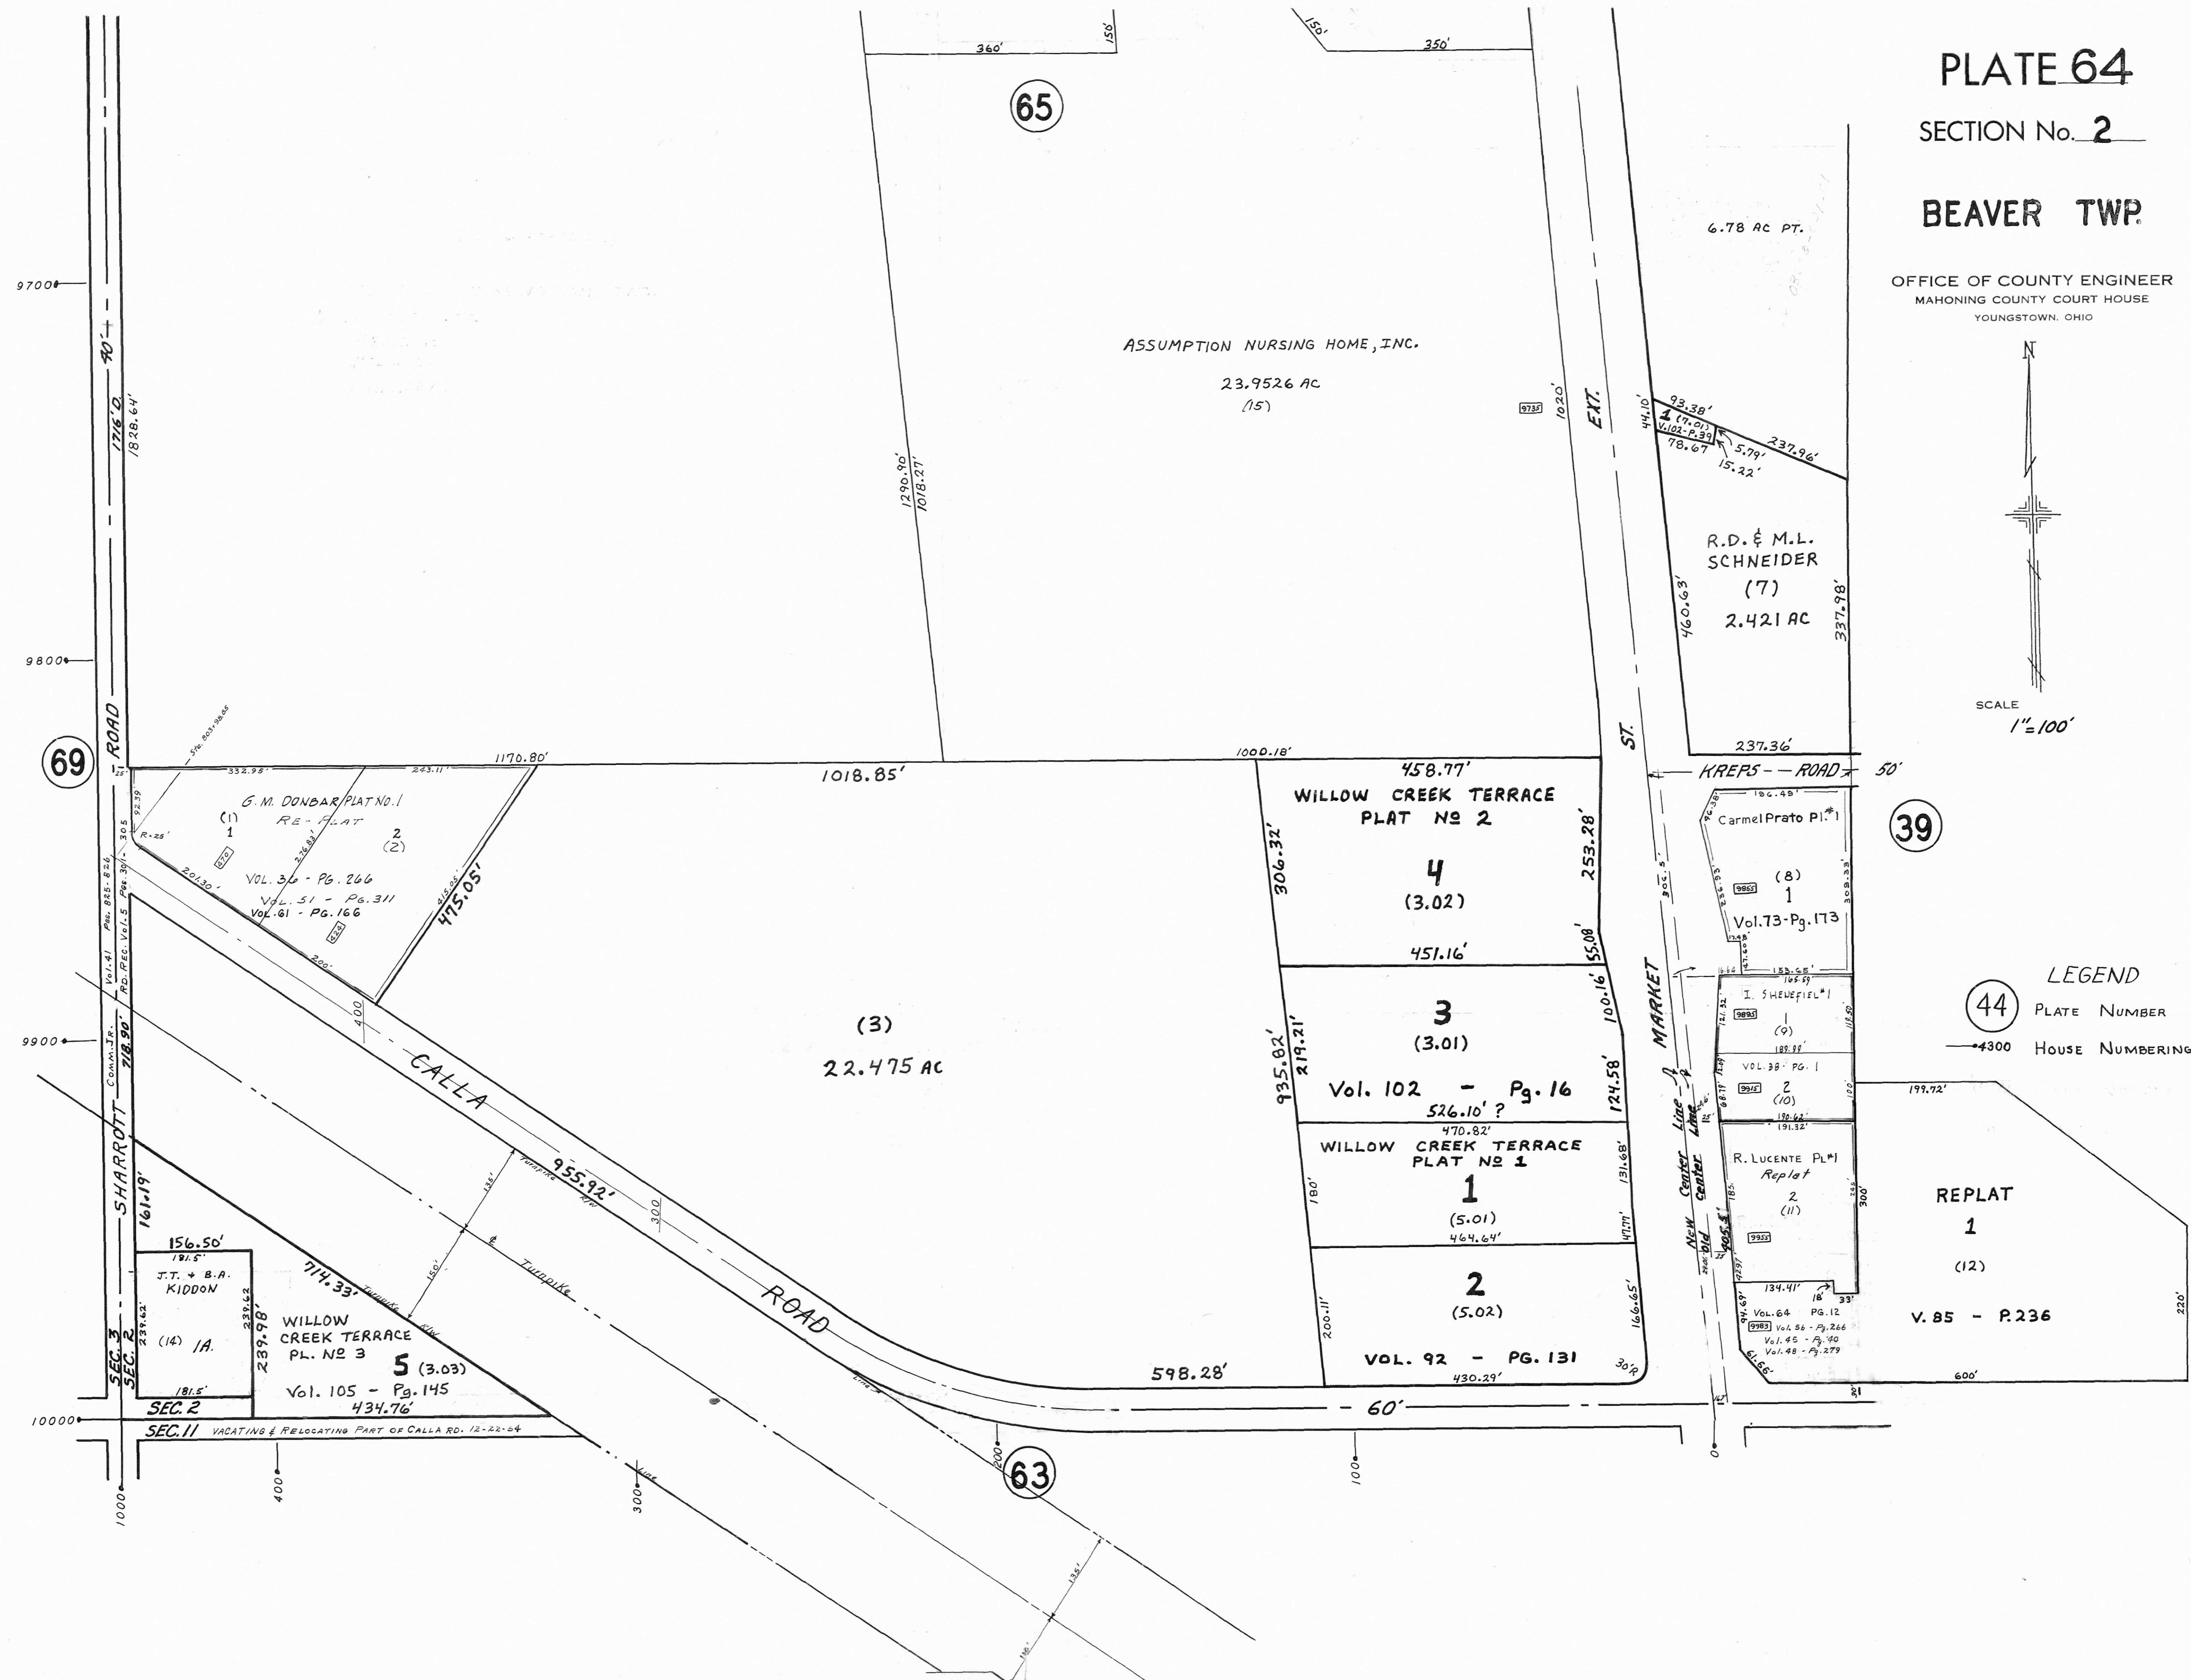

ASSUMPTION NURSING HOME, INC.

23.9526 AC
(15)

6.78 AC PT.

R.D. & M.L.
SCHNEIDER
(7)
2.421 AC

WILLOW CREEK TERRACE
PLAT NO 2
4
(3.02)

3
(3.01)

Vol. 102 - Pg. 16
526.10' ?

WILLOW CREEK TERRACE
PLAT NO 1
1
(5.01)

2
(5.02)

VOL. 92 - PG. 131
430.29'

Carmel Prato Pl. #1
(8)
1
Vol. 73 - Pg. 173

I. SHEWFIELD #1
(9)
1
Vol. 38 - Pg. 1

R. LUCENTE Pl. #1
Replat
2
(11)

REPLAT
1
(12)

V. 85 - P. 236

G.M. DONBAR PLAT NO. 1
RE-PLAT
1
(1)
2
(2)
VOL. 56 - PG. 266
VOL. 51 - PG. 311
VOL. 61 - PG. 166

J.T. + B.A.
KIDDON
(14) 1A.

WILLOW CREEK TERRACE
PL. NO 3
5
(3.03)
Vol. 105 - Pg. 145
434.76'

VACATING & RELOCATING PART OF CALLA RD. 12-22-54

9700

9800

9900

10000

69

65

39

63

ROAD 90
176.0'
1828.64'

SHARROTT
718.90'
161.19'

SEC. 3
SEC. 2
SEC. 2
SEC. 11

EXT. ST.
1020'
1020'

ST.

MARKET
Line A
Line B
New Center Line
Center Line
200' Old

KREP5 - ROAD 50'

CALLA ROAD

ROAD

1018.85'

(3)
22.475 AC

1000.18'

458.77'













1290.90'
1018.21'

360'
156'

350'

9735

9735









