

SCALE 1"=100'


LEGEND

(44) PLATE NUMBER

→ 4300 HOUSE NUMBERING GRID

[202] HOUSE NUMBER

(1) PERMANENT PARCEL NO.

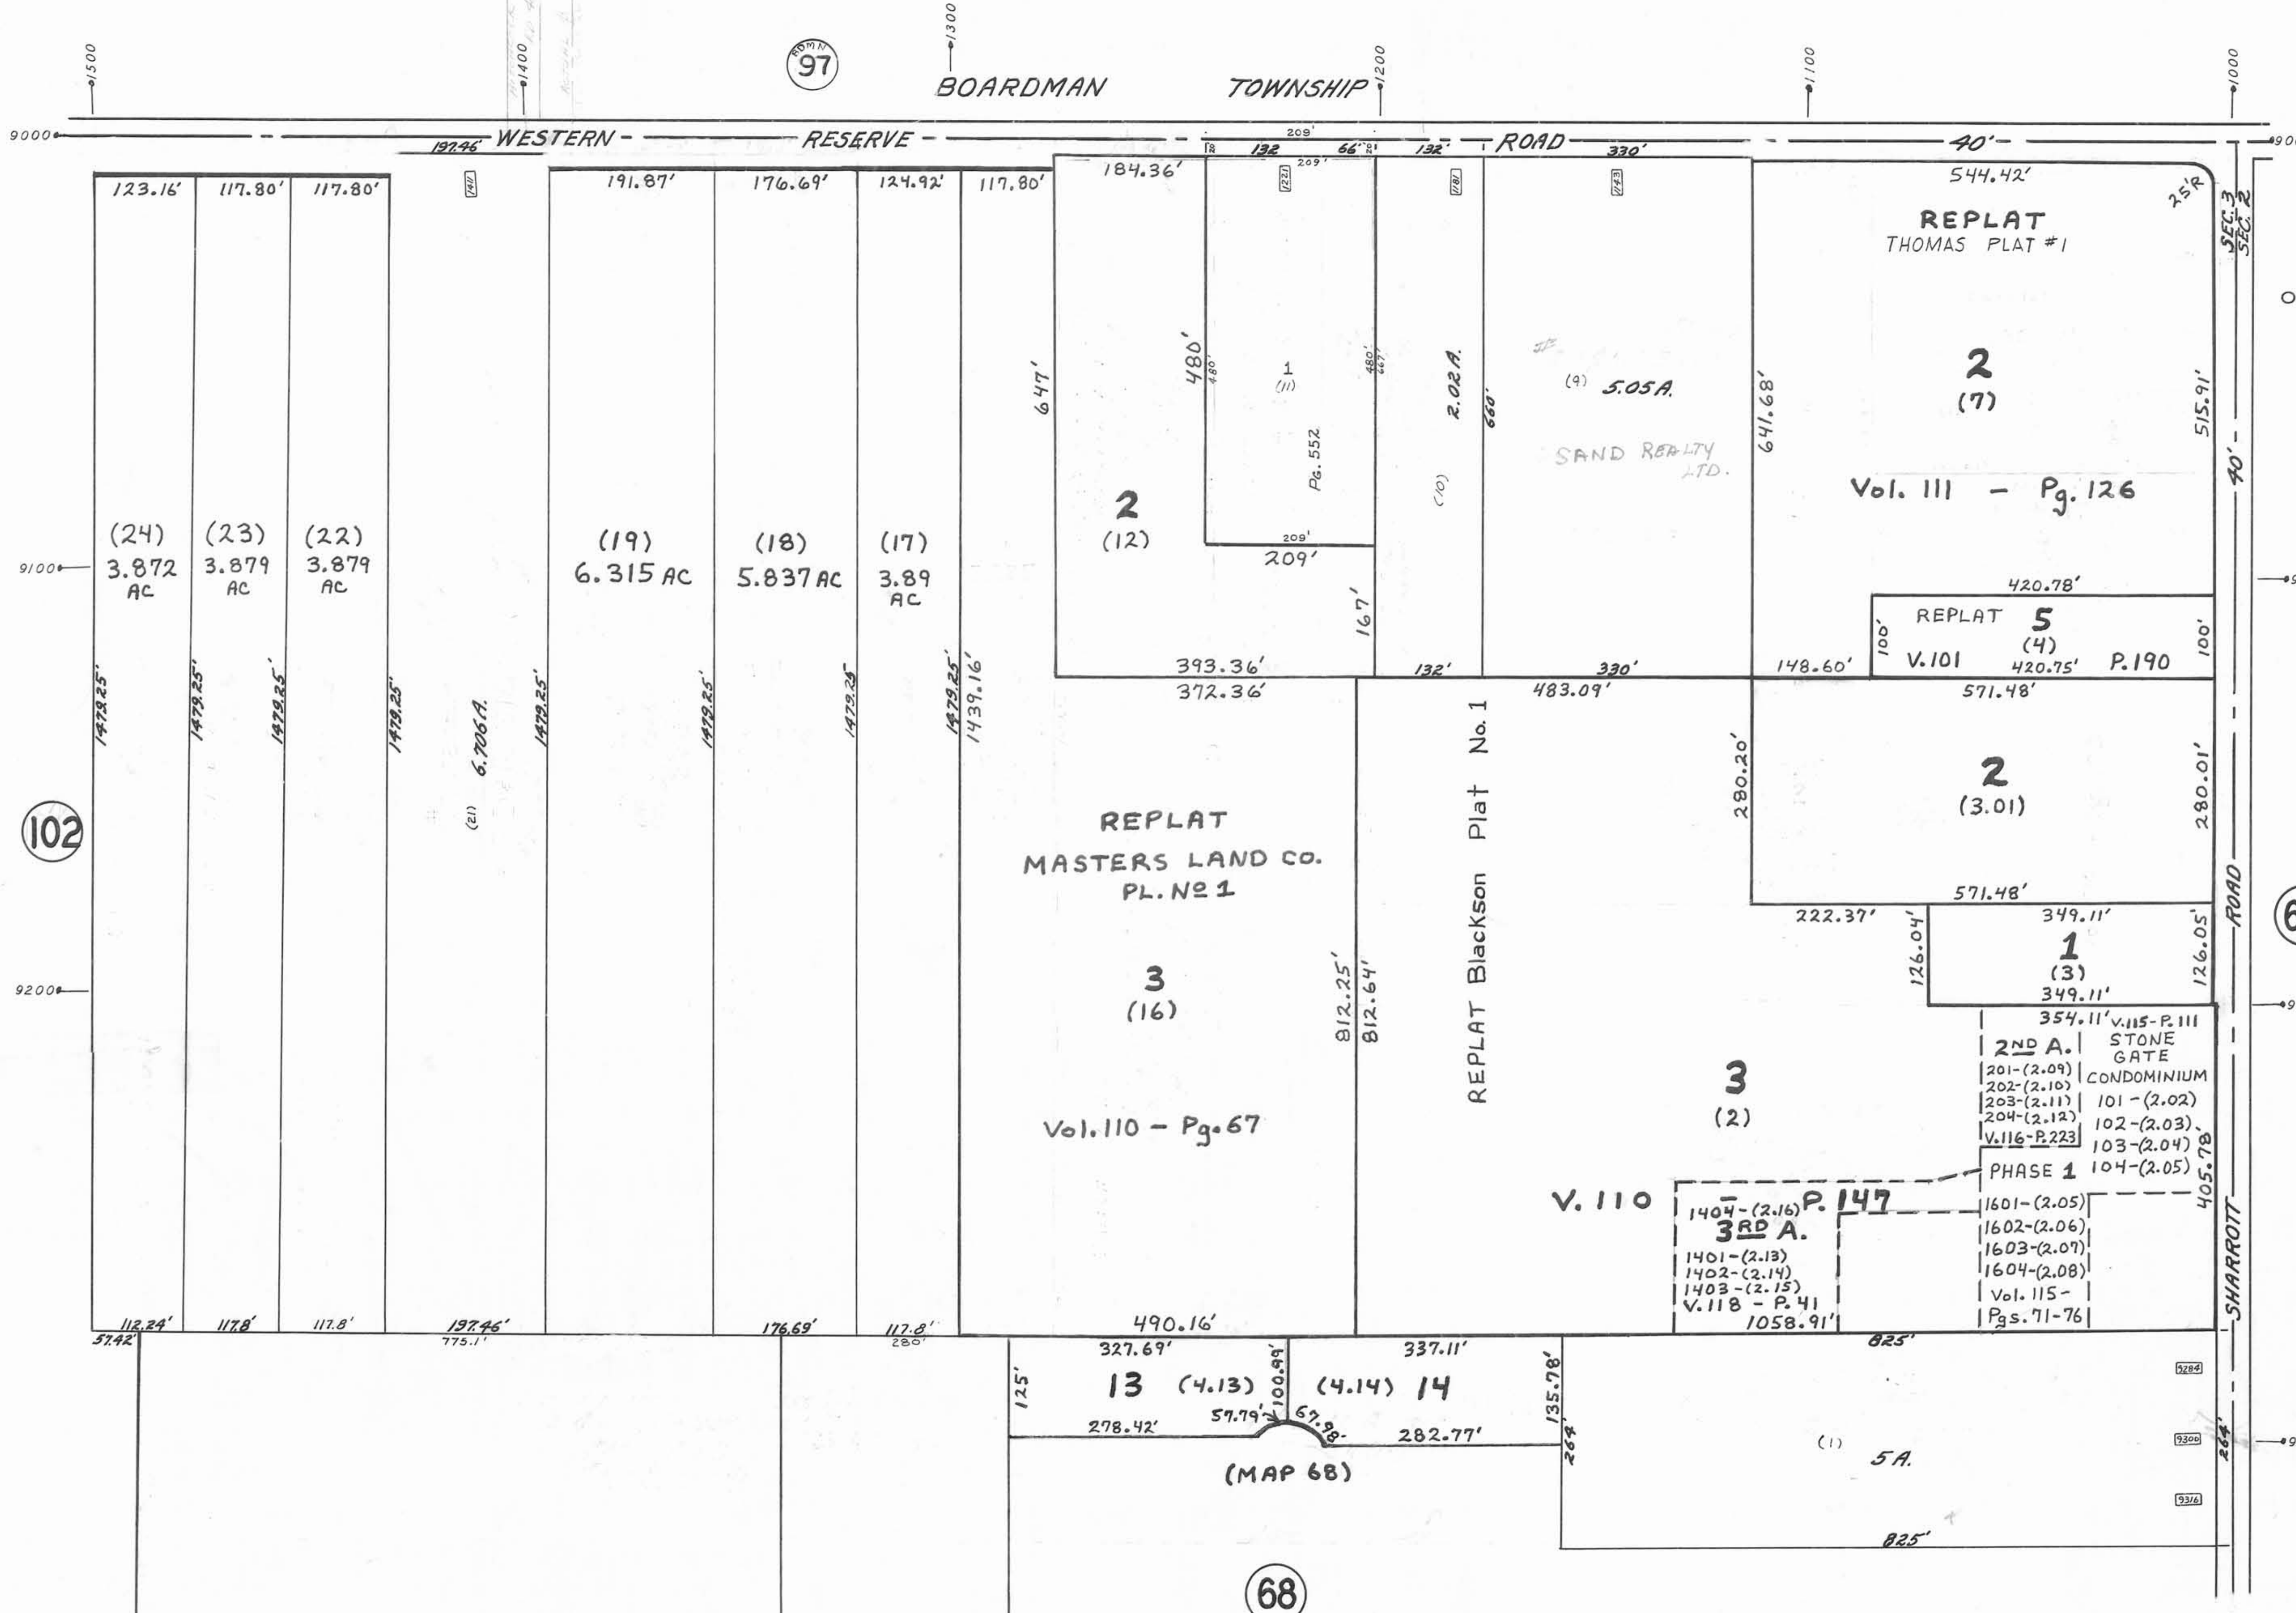

9100
9200
9300

9000
9100
9200
9300

102

66

68

BOARDMAN TOWNSHIP

WESTERN RESERVE

ROAD

SHARROTT ROAD

REPLAT MASTERS LAND CO. PL. NO 1

REPLAT THOMAS PLAT #1

REPLAT Blackson Plat No. 1

Vol. 110 - Pg. 67

Vol. 111 - Pg. 126

REPLAT 5
V. 101 (4) P. 190

2ND A. STONE GATE CONDOMINIUM
201-(2.09) 101-(2.02)
202-(2.10) 102-(2.03)
203-(2.11) 103-(2.04)
204-(2.12) 104-(2.05)
V. 116-P. 223

3RD A. P. 147
1404-(2.16)
1401-(2.13)
1402-(2.14)
1403-(2.15)
V. 118 - P. 41
1058.91'

(MAP 68)

5A.