



PLATE 85
SECTION No. 34
BEAVER TWP.

OFFICE OF COUNTY ENGINEER
MAHONING COUNTY COURT HOUSE
YOUNGSTOWN, OHIO

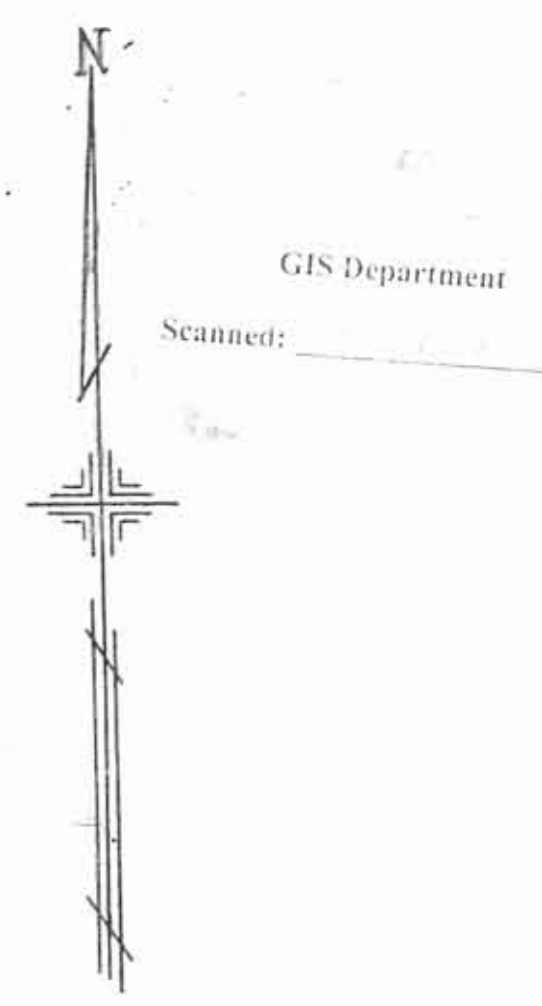

- LEGEND
- 44 PLATE NUMBER
 - 4300 HOUSE NUMBERING GRID
 - 4202 HOUSE NUMBER
 - (2)OR(2.2) PERMANENT PARCEL NO.

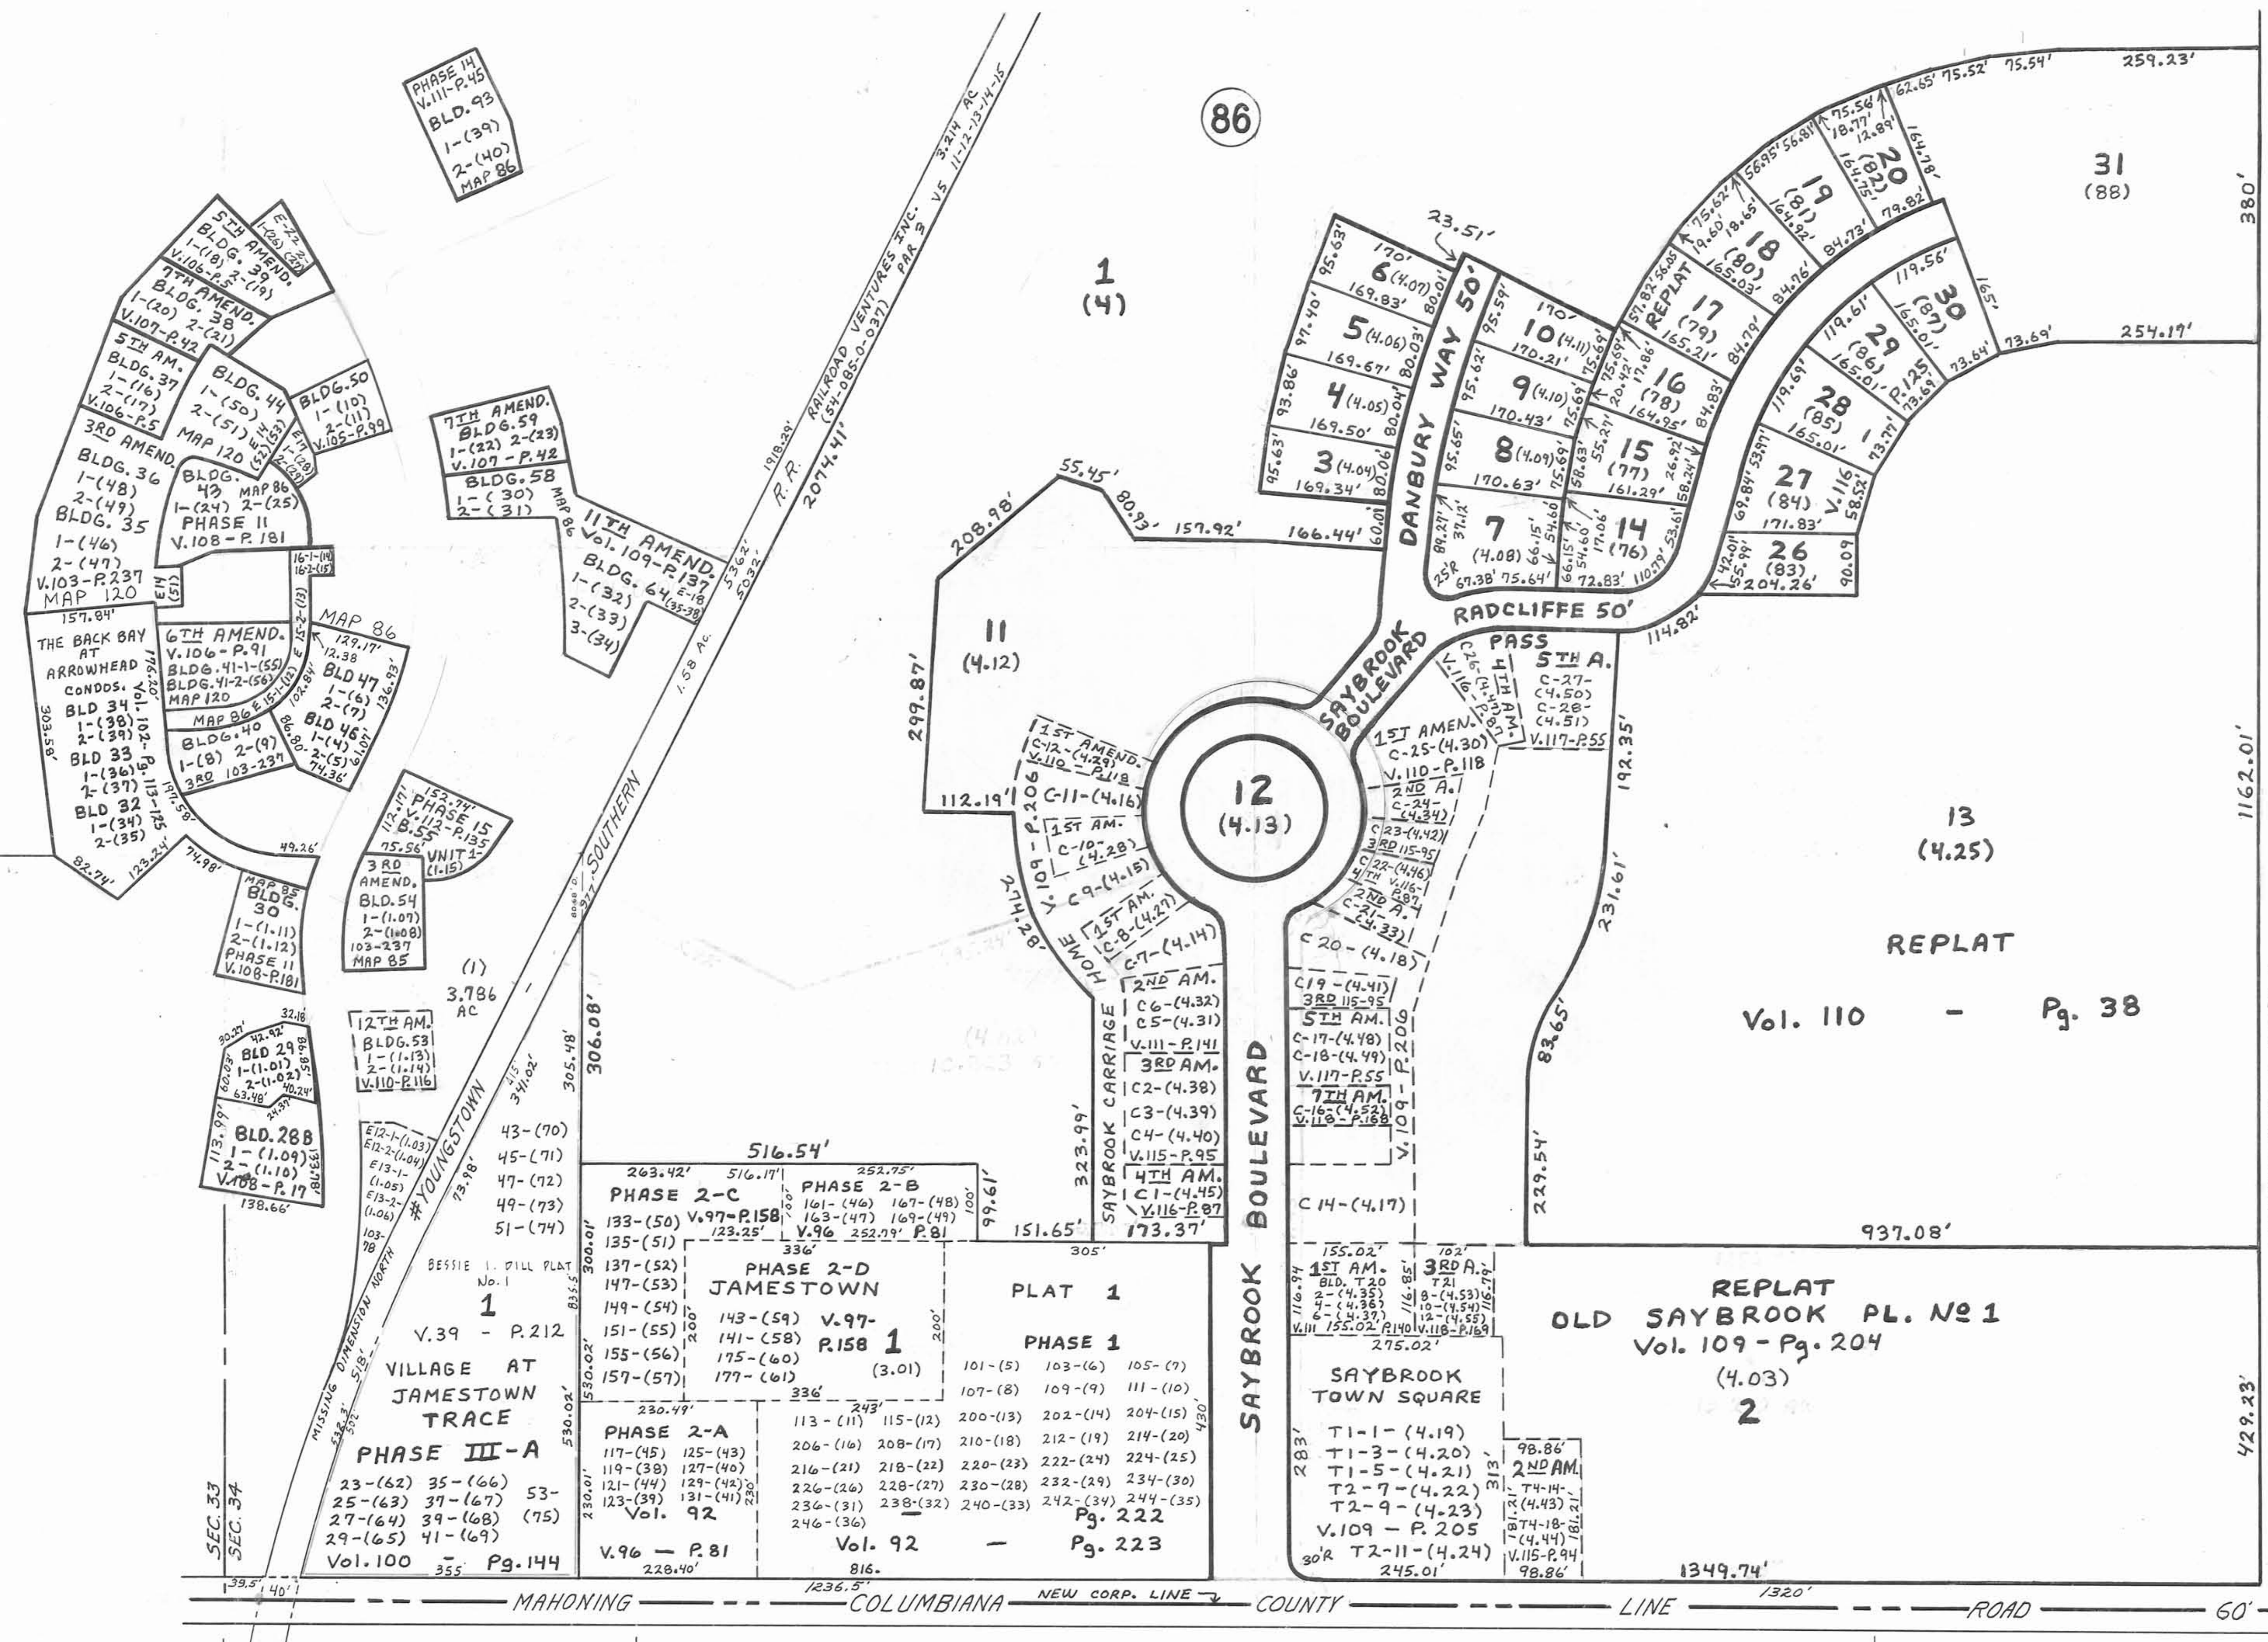

86

1
(4)

11
(4.12)

12
(4.13)

13
(4.25)

31
(88)

84

Vol. 110 - Pg. 38

REPLAT
OLD SAYBROOK PL. No 1
Vol. 109 - Pg. 204
(4.03)
2

VILLAGE AT
JAMESTOWN
TRACE
PHASE III-A

PHASE 2-D
JAMESTOWN

PLAT 1

PHASE 1

SAYBROOK
TOWN SQUARE

Vol. 100 - Pg. 144

Vol. 96 - P. 81

Vol. 92

Pg. 222

Pg. 223

MAHONING COLUMBIANA NEW CORP. LINE COUNTY LINE ROAD 60'

COLUMBIANA COUNTY