


112

PLATE 113

SECTION No. 21

BEAVER TWP.

OFFICE OF COUNTY ENGINEER  
MAHONING COUNTY COURT HOUSE  
YOUNGSTOWN, OHIO

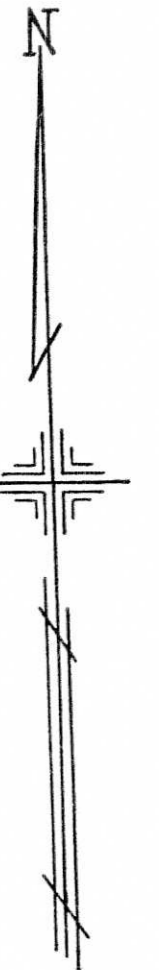

SCALE  
1" = 100'

92

LEGEND

44

PLATE NUMBER


4700

HOUSE NUMBERING GRID

4170

HOUSE NUMBER

(2) OR (2.2) PERMANENT PARCEL NO.

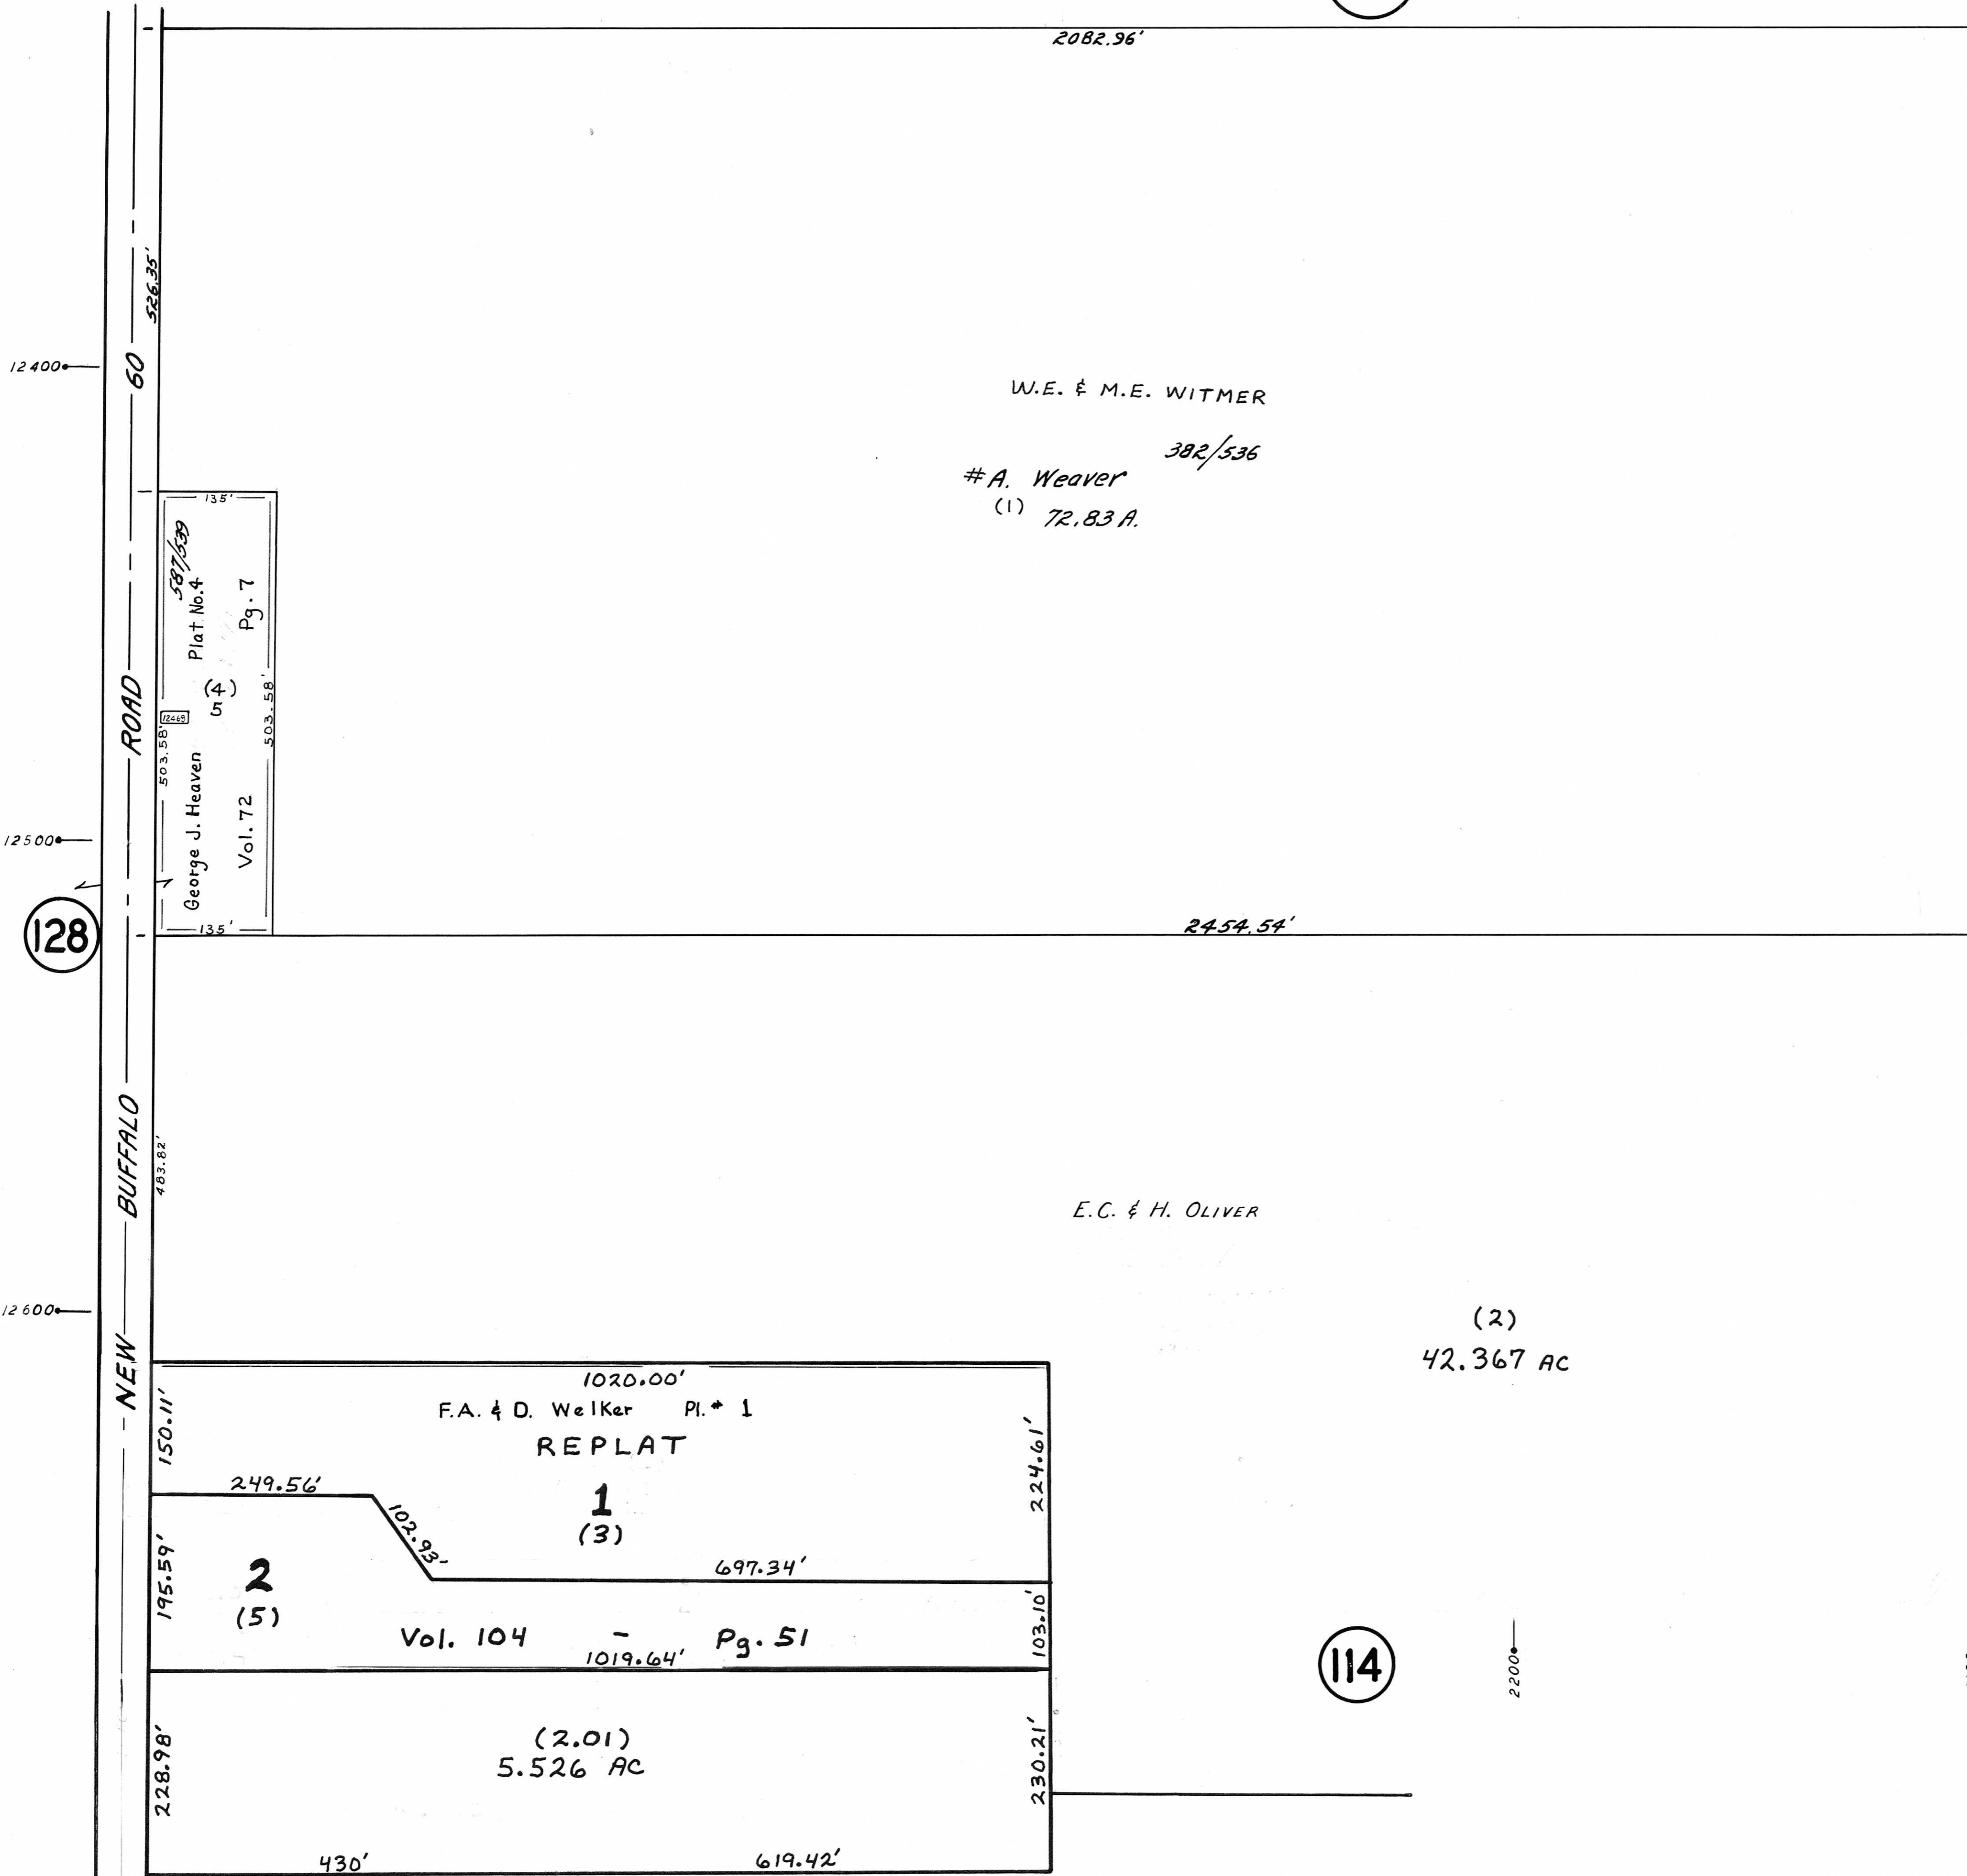

128

60

BUFFALO ROAD

NEW

George J. Heaven  
Vol. 72  
Pg. 7  
Plat. No. 4  
Pg. 7  
587/539  
1248

W.E. & M.E. WITMER

# A. Weaver  
(1) 72.83 A.

392/536

E.C. & H. OLIVER

(2)  
42.367 AC

F.A. & D. Welker Pl. # 1  
REPLAT

1  
(3)

Vol. 104  
Pg. 51

(2.01)  
5.526 AC

114