



OFFICE OF COUNTY ENGINEER
MAHONING COUNTY COURT HOUSE
YOUNGSTOWN, OHIO

GIS Department
Scanned 2/17/05

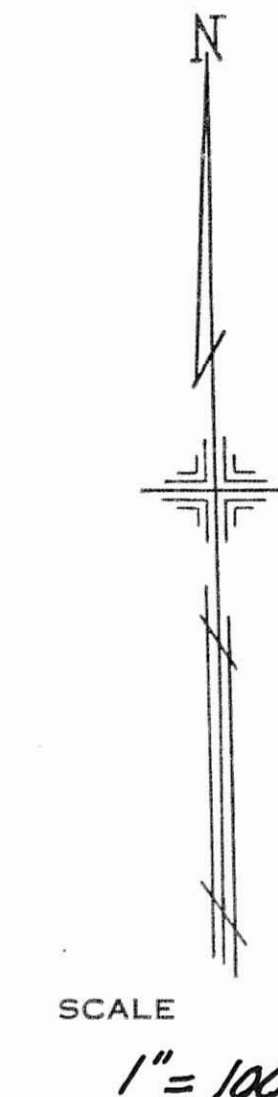

LEGEND

- 44 PLATE NUMBER
- 4700 HOUSE NUMBERING GRID
- 4176 HOUSE NUMBER
- (2) OR (2.2) PERMANENT PARCEL NO.

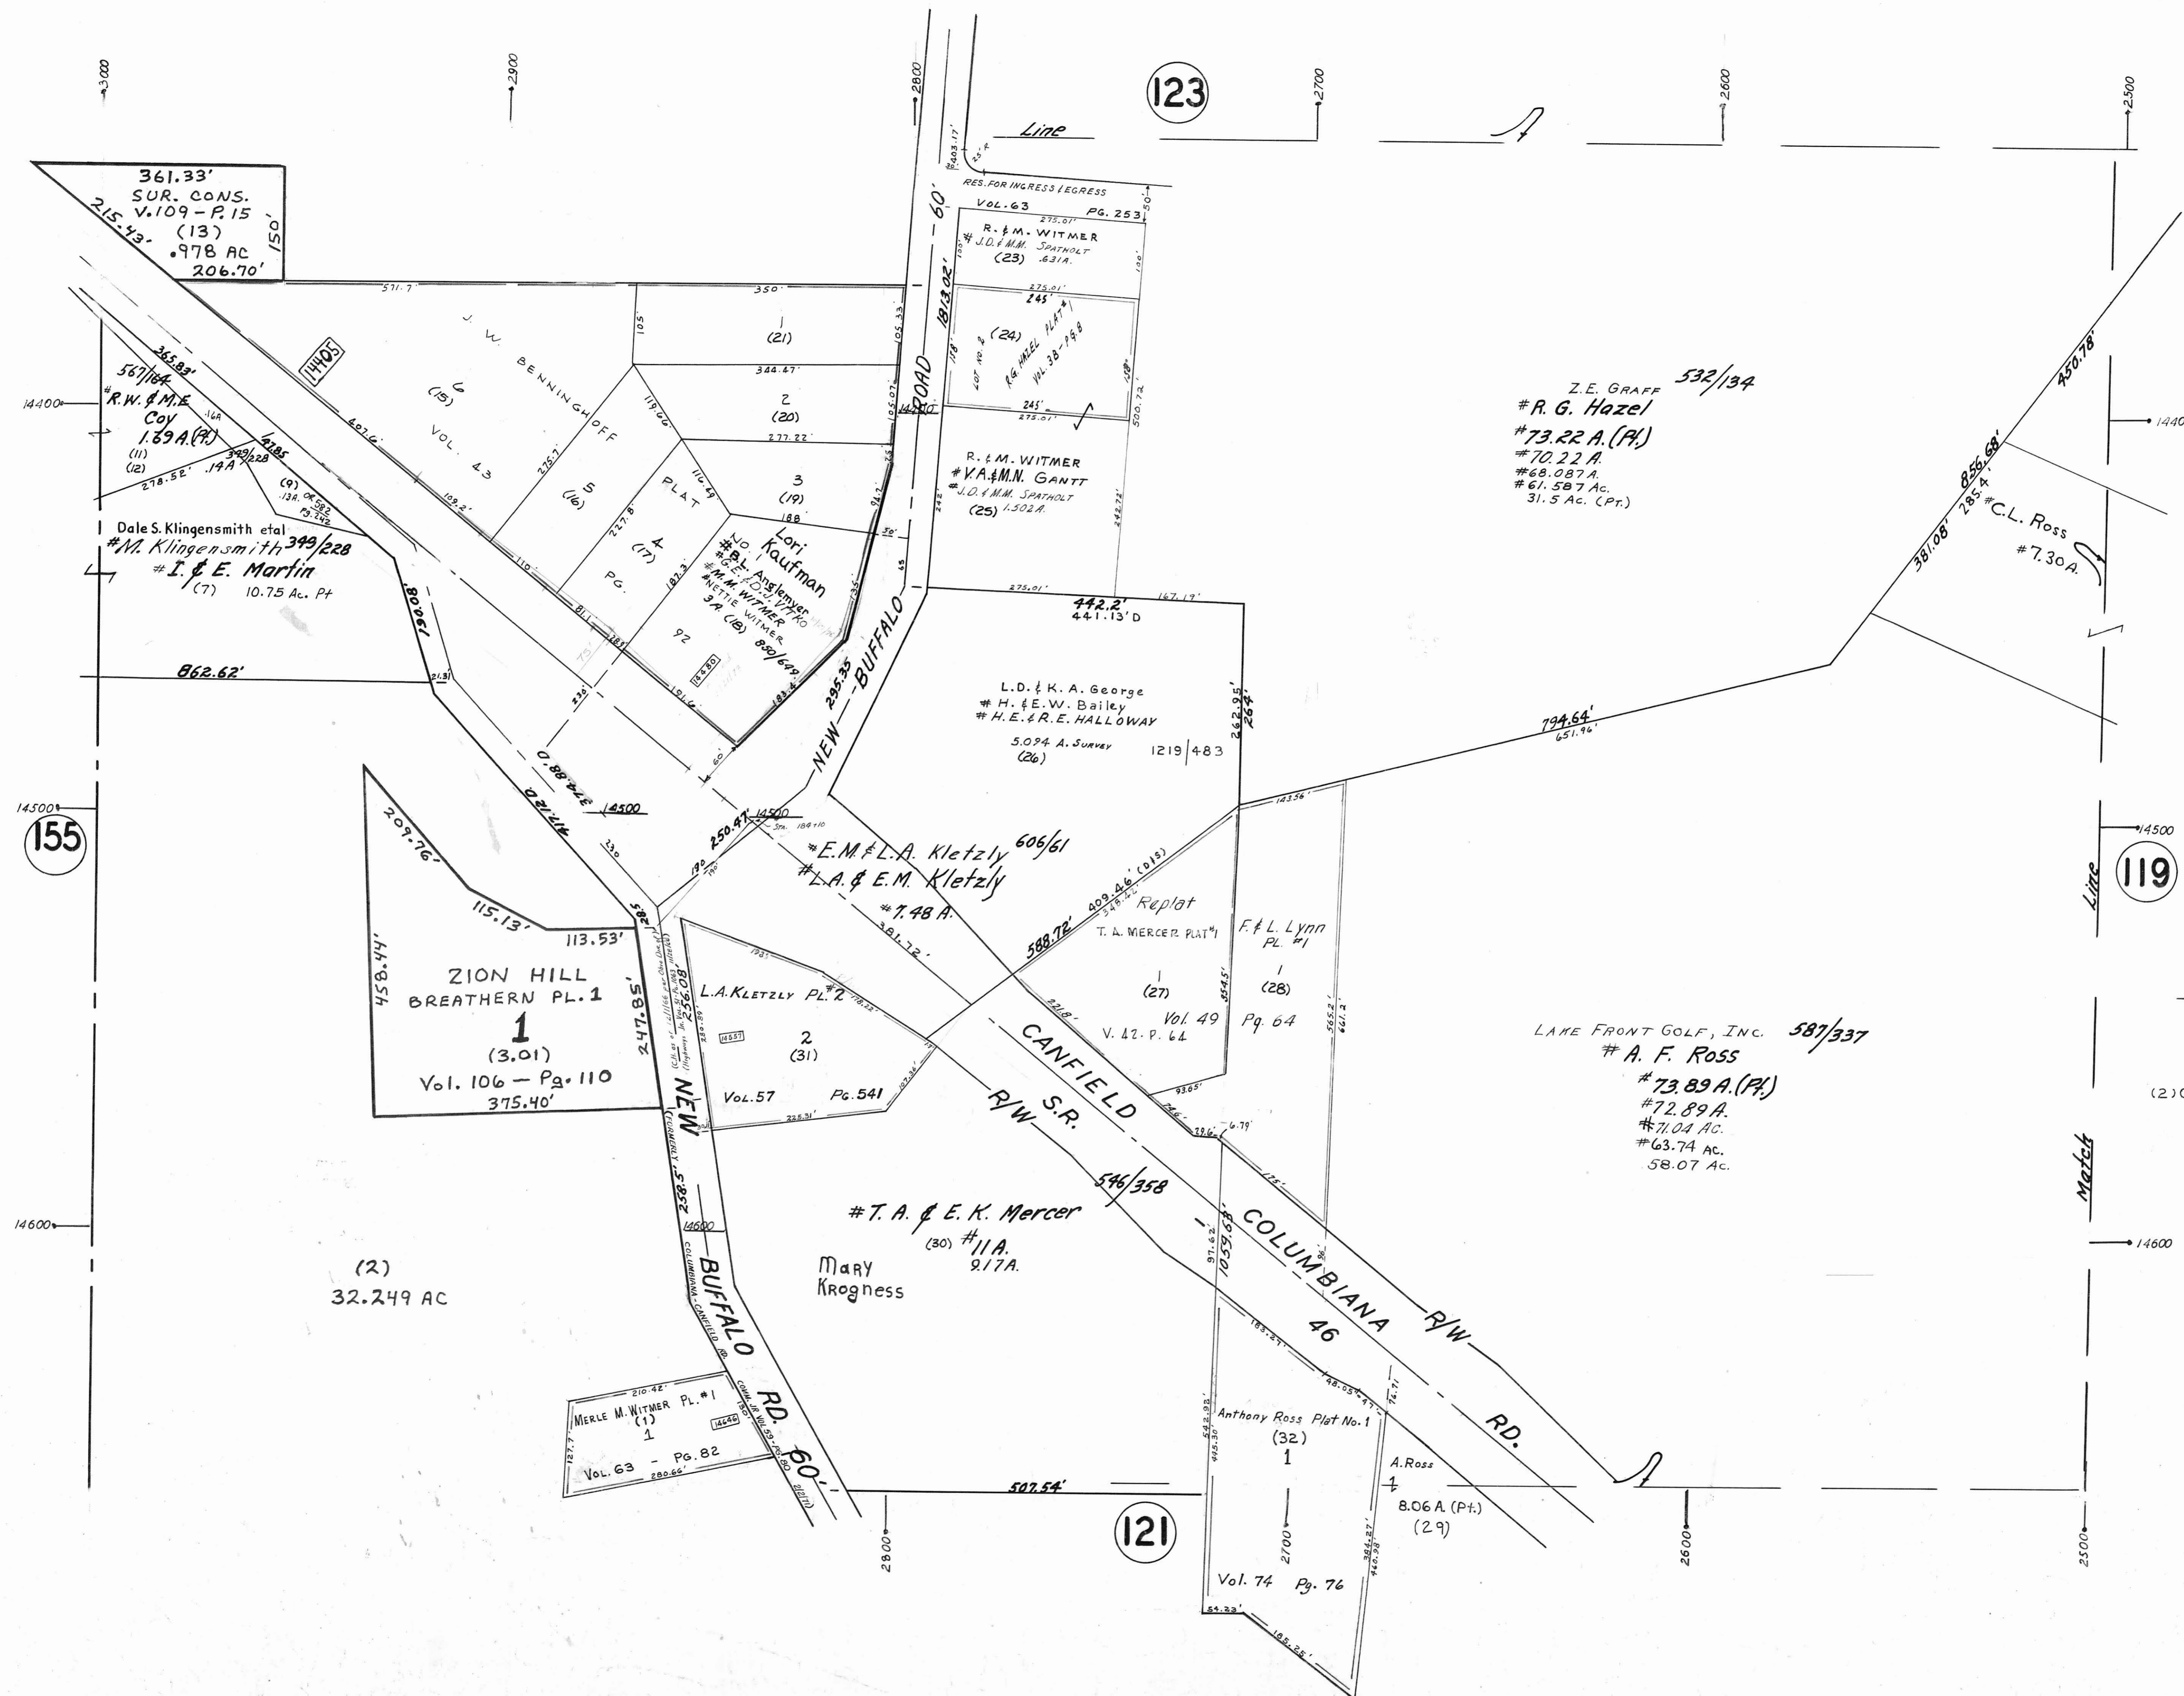

123

155

121

119

361.33'
SUR. CONS.
V. 109 - P. 15
(13)
978 AC
206.70'

567/164
R.W. & M.E.
Coy
1.89 A. (Pt.)
(11)
(12)

Dale S. Klingensmith et al
M. Klingensmith 349/228
I. & E. Martin
(7) 10.75 Ac. Pt

ZION HILL
BREATHERN PL. 1
1
(3.01)
Vol. 106 - Pg. 110
375.40'

(2)
32.249 AC

MERLE M. WITMER PL. #1
(1)
1
Vol. 63 - Pg. 82

T. A. & E. K. Mercer
(30) #11A.
217A.
MARY
Krogness

E. M. & L. A. Kletzly 606/61
L. A. & E. M. Kletzly
7.48 A.

L.D. & K. A. George
H. & E. W. Bailey
H. E. & R. E. HOLLOWAY
5.094 A. Survey
(26) 1219 | 4.83

R. & M. WITMER
J. D. & M. M. SPATHOLT
(25) 1.502 A.

Z. E. GRAFF 532/134
R. G. Hazel
73.22 A. (Pt.)
70.22 A.
68.087 A.
61.587 A.
31.5 Ac. (Pt.)

LAKE FRONT GOLF, INC. 587/337
A. F. ROSS
73.89 A. (Pt.)
72.89 A.
71.04 AC.
63.74 AC.
58.07 AC.

Anthony Ross Plot No. 1
(32)
1
Vol. 74 Pg. 76

A. Ross
1
8.06 A. (Pt.)
(29)