


PLATE 157

SECTION No. 32

BEAVER TWP.

OFFICE OF COUNTY ENGINEER
MAHONING COUNTY COURT HOUSE
YOUNGSTOWN, OHIO

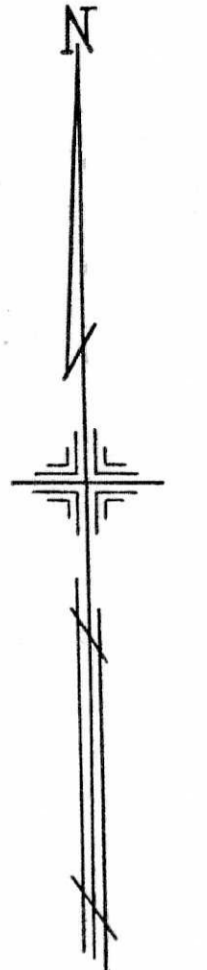

SCALE
1" = 100'


LEGEND

44 PLATE NUMBER

→ 4700 HOUSE NUMBERING GRID

4170 HOUSE NUMBER

(2) OR (2.2) PERMANENT PARCEL NO.

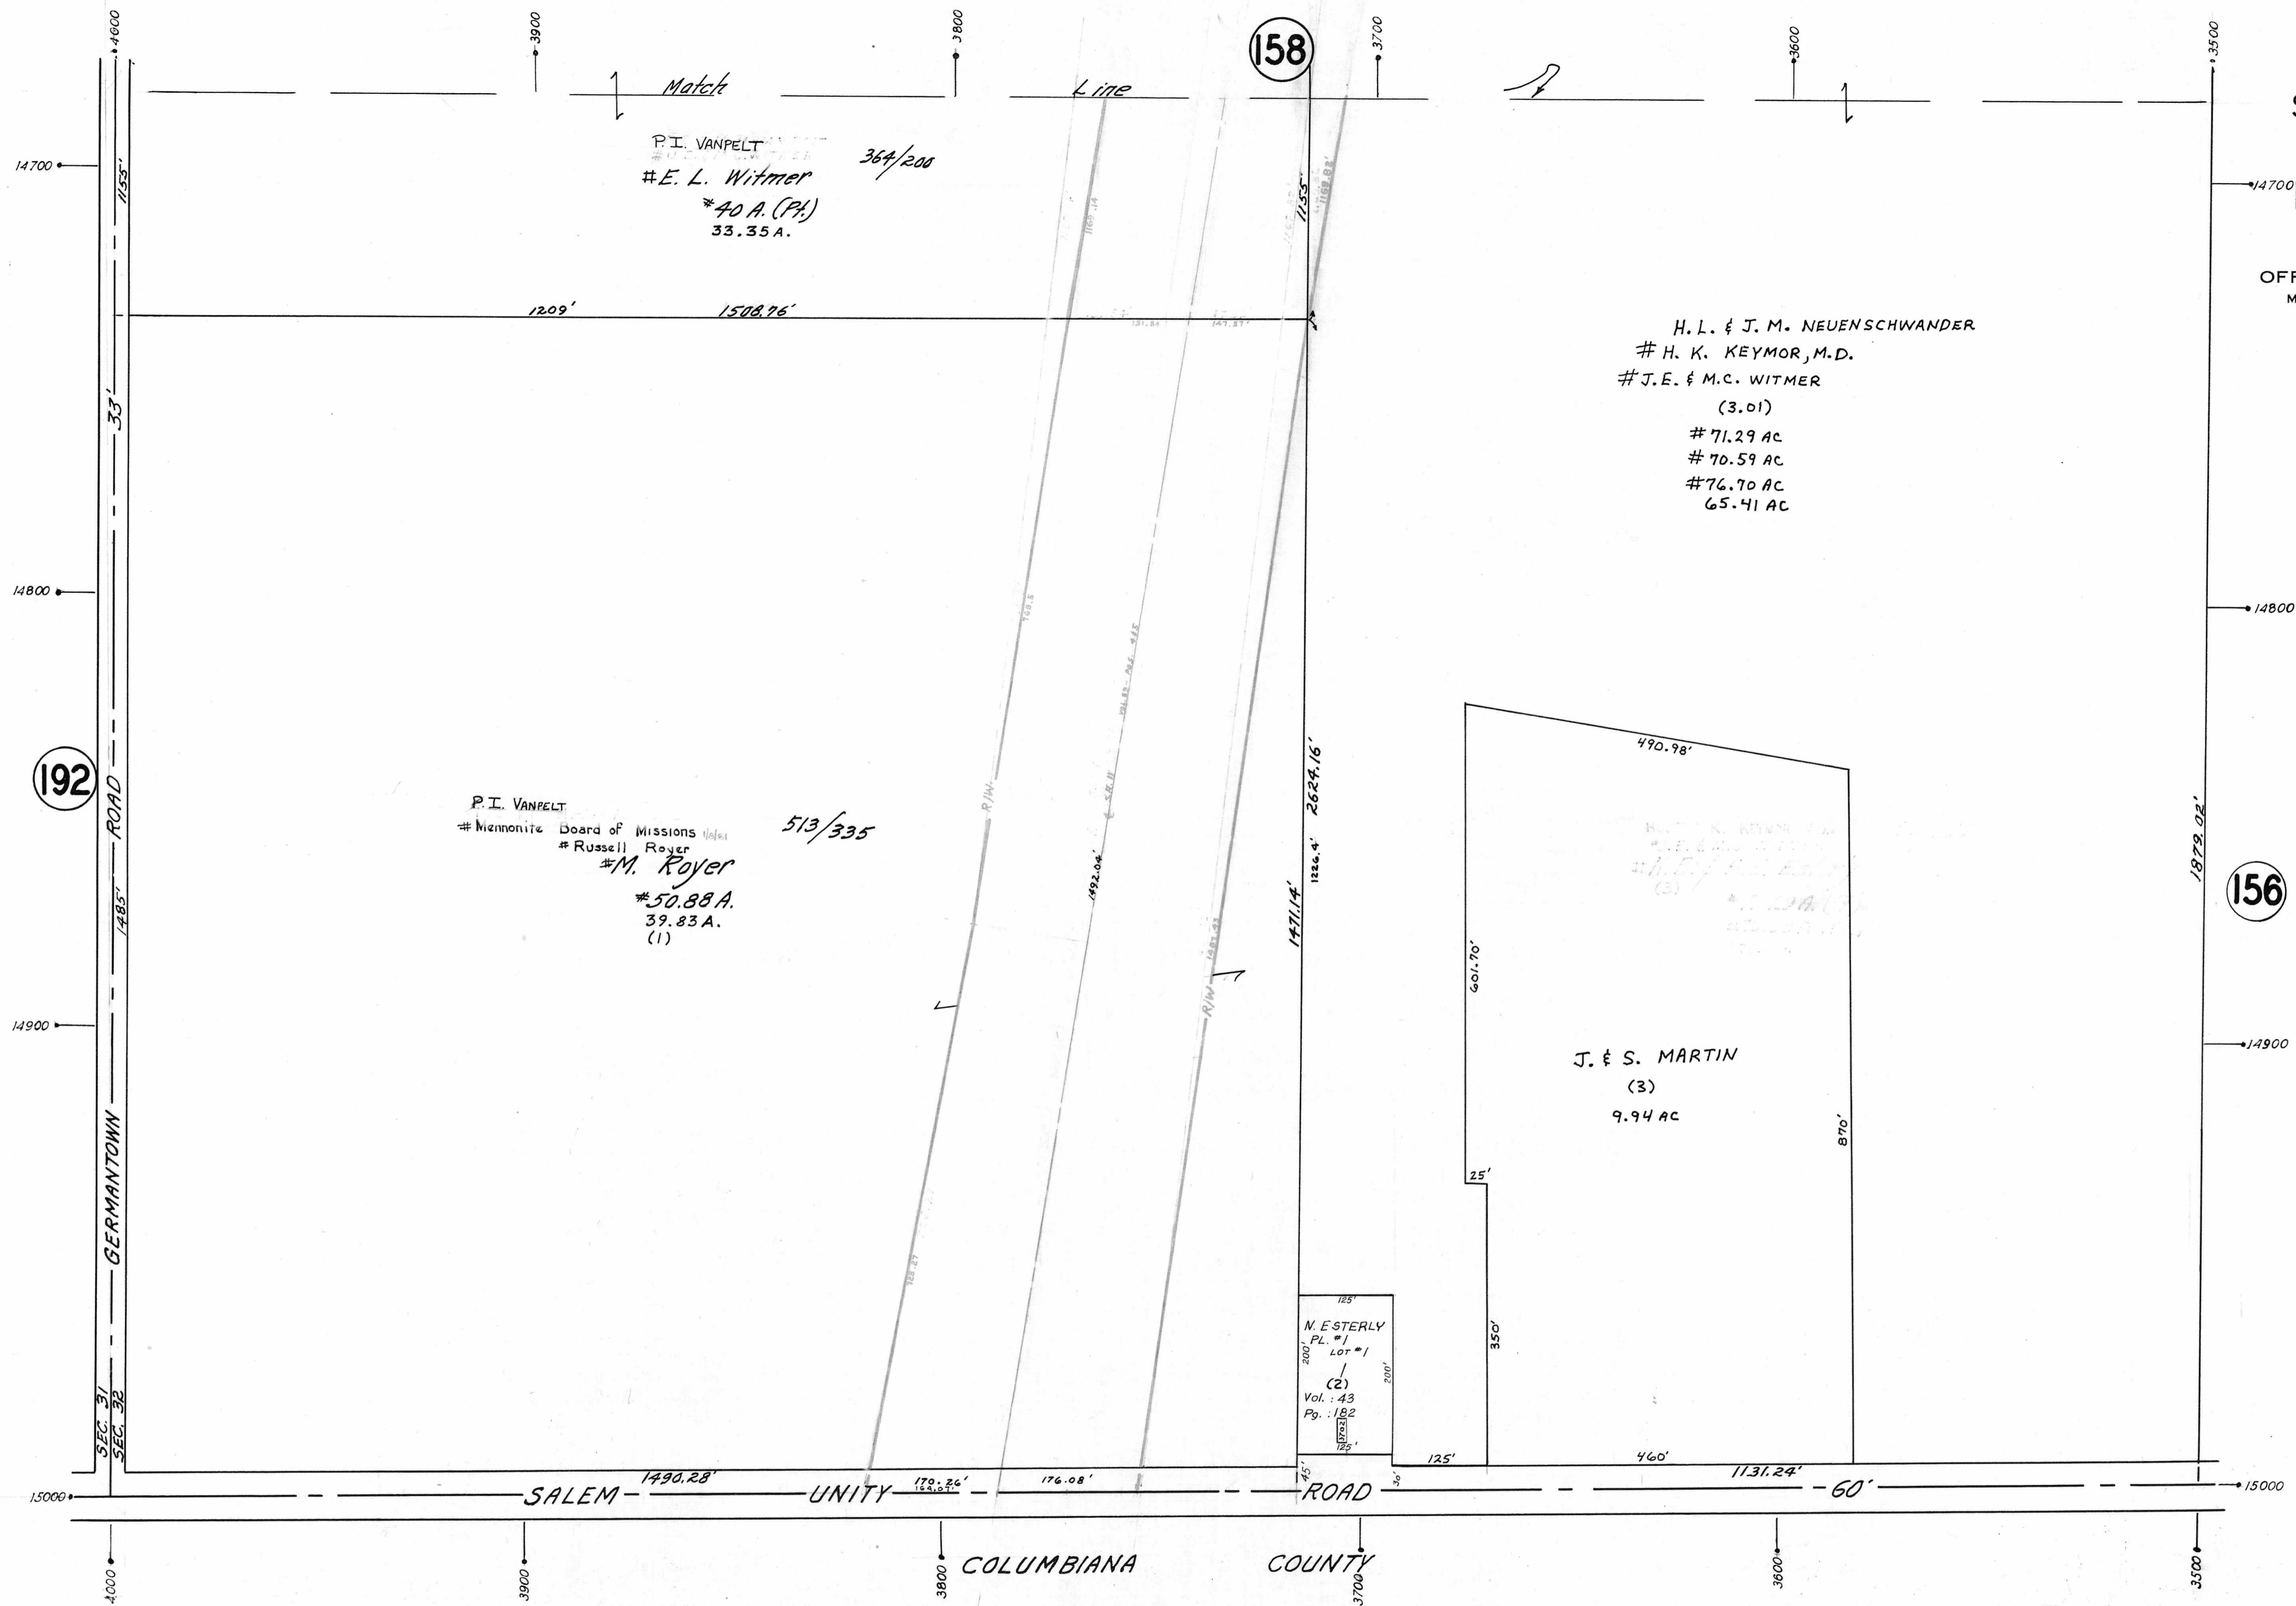

P.I. VANPELT
#E. L. Witmer
*40 A. (P.I.)
33.35 A.
364/200

H. L. & J. M. NEUENSCHWANDER
H. K. KEYMOR, M.D.
J. E. & M. C. WITMER
(3.01)
71.29 AC
70.59 AC
76.70 AC
65.41 AC

P.I. VANPELT
Mennonite Board of Missions
Russell Royer
M. Royer
*50.88 A.
39.83 A.
(1)
513/335

J. & S. MARTIN
(3)
9.94 AC

N. ESTERLY
PL. #1
LOT #1
(2)
Vol. 43
Pg. 182

