


PLATE 196

SECTION No. 30

BEAVER TWP.

OFFICE OF COUNTY ENGINEER
MAHONING COUNTY COURT HOUSE
YOUNGSTOWN, OHIO

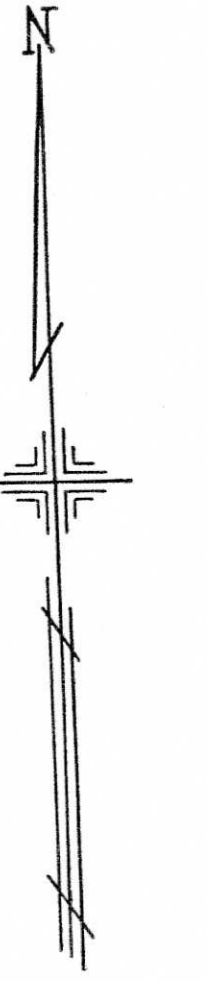

SCALE
1" = 100'


LEGEND

(44) PLATE NUMBER

→ 4700 HOUSE NUMBERING GRID

[470] HOUSE NUMBER

(2) OR (2.2) PERMANENT PARCEL NO.

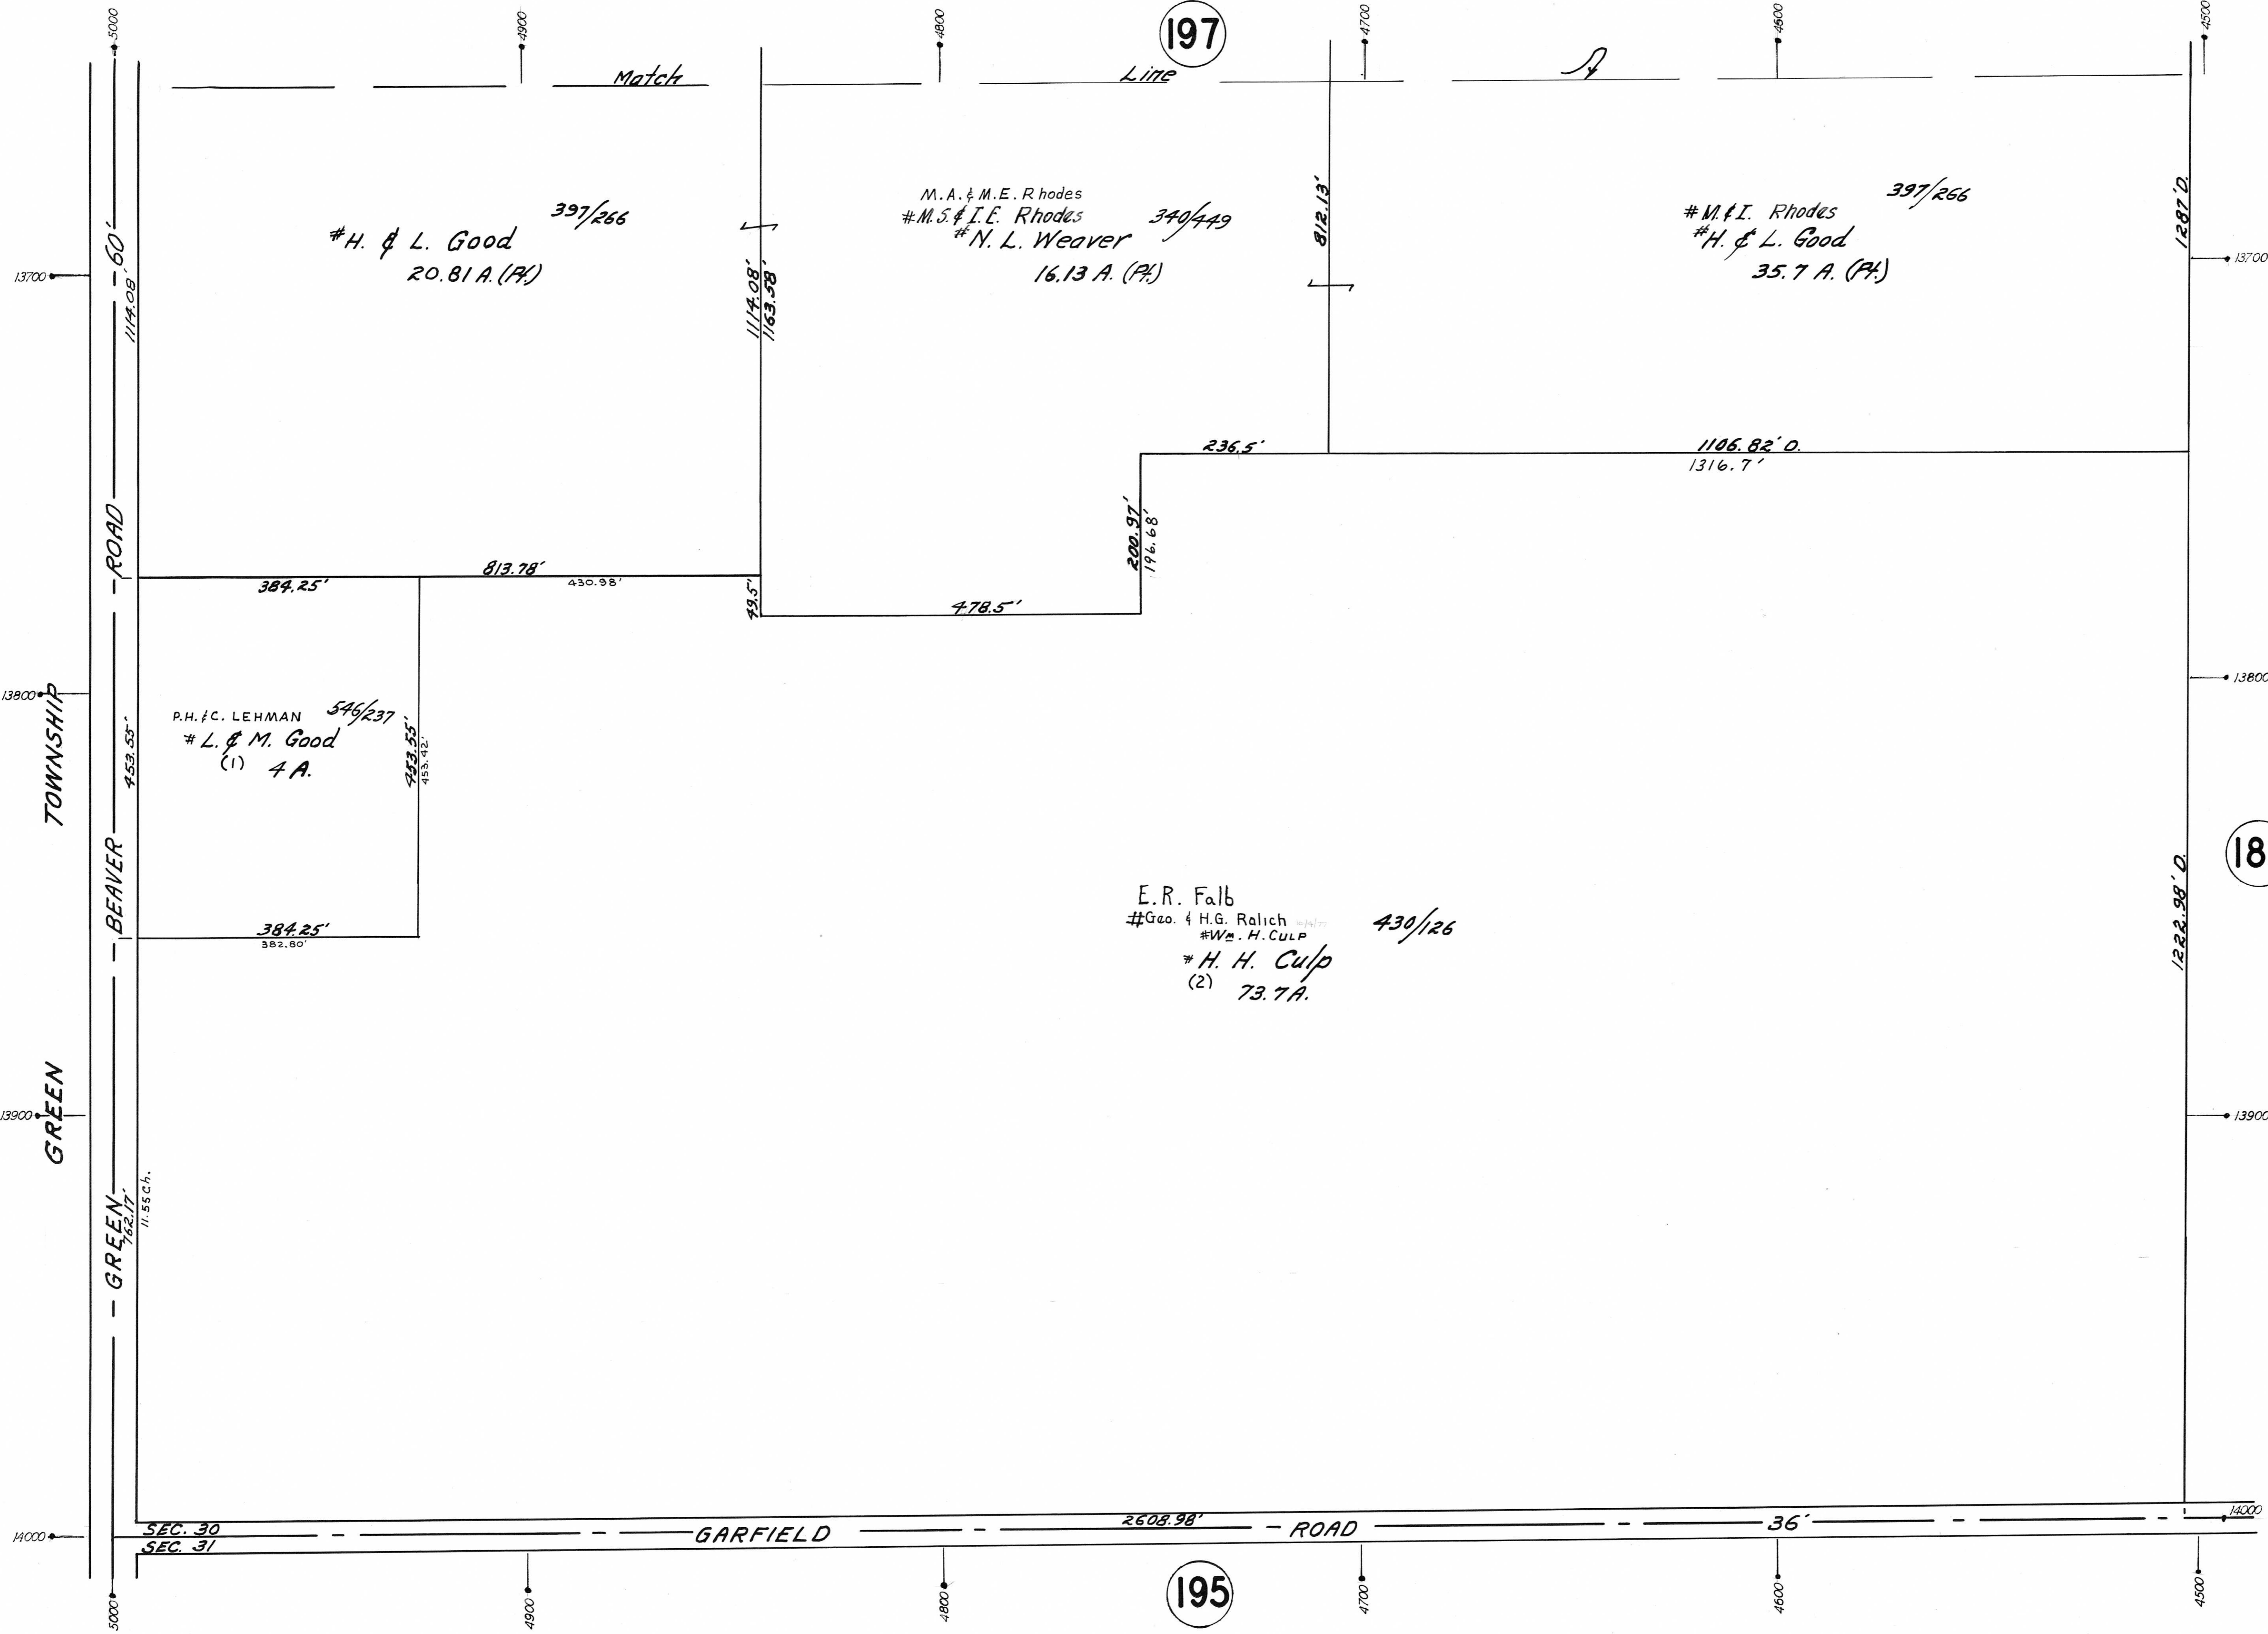

H. & L. Good 397/266
20.81 A. (P.)

M. A. & M. E. Rhodes
M. S. & I. E. Rhodes 340/449
N. L. Weaver
16.13 A. (P.)

M. & I. Rhodes 397/266
H. & L. Good
35.7 A. (P.)

P. H. & C. LEHMAN 546/237
L. & M. Good
(1) 4 A.

E. R. Falb
Geo. & H. G. Rolich
Wm. H. Culp 430/26
H. H. Culp
(2) 73.7 A.

197

195

189

5000
13700
13800
13900
14000

4500
4600
4700
4800
4900

TOWNSHIP GREEN
BEAVER ROAD
GREEN 17.95 CH.

SEC. 30
SEC. 31
GARFIELD ROAD 2608.98' 36'

