

PLATE 202

SECTION No. 18


BEAVER TWP.

OFFICE OF COUNTY ENGINEER
MAHONING COUNTY COURT HOUSE
YOUNGSTOWN, OHIO

GIS Department
Scanned 4-15-09



SCALE
1" = 100'

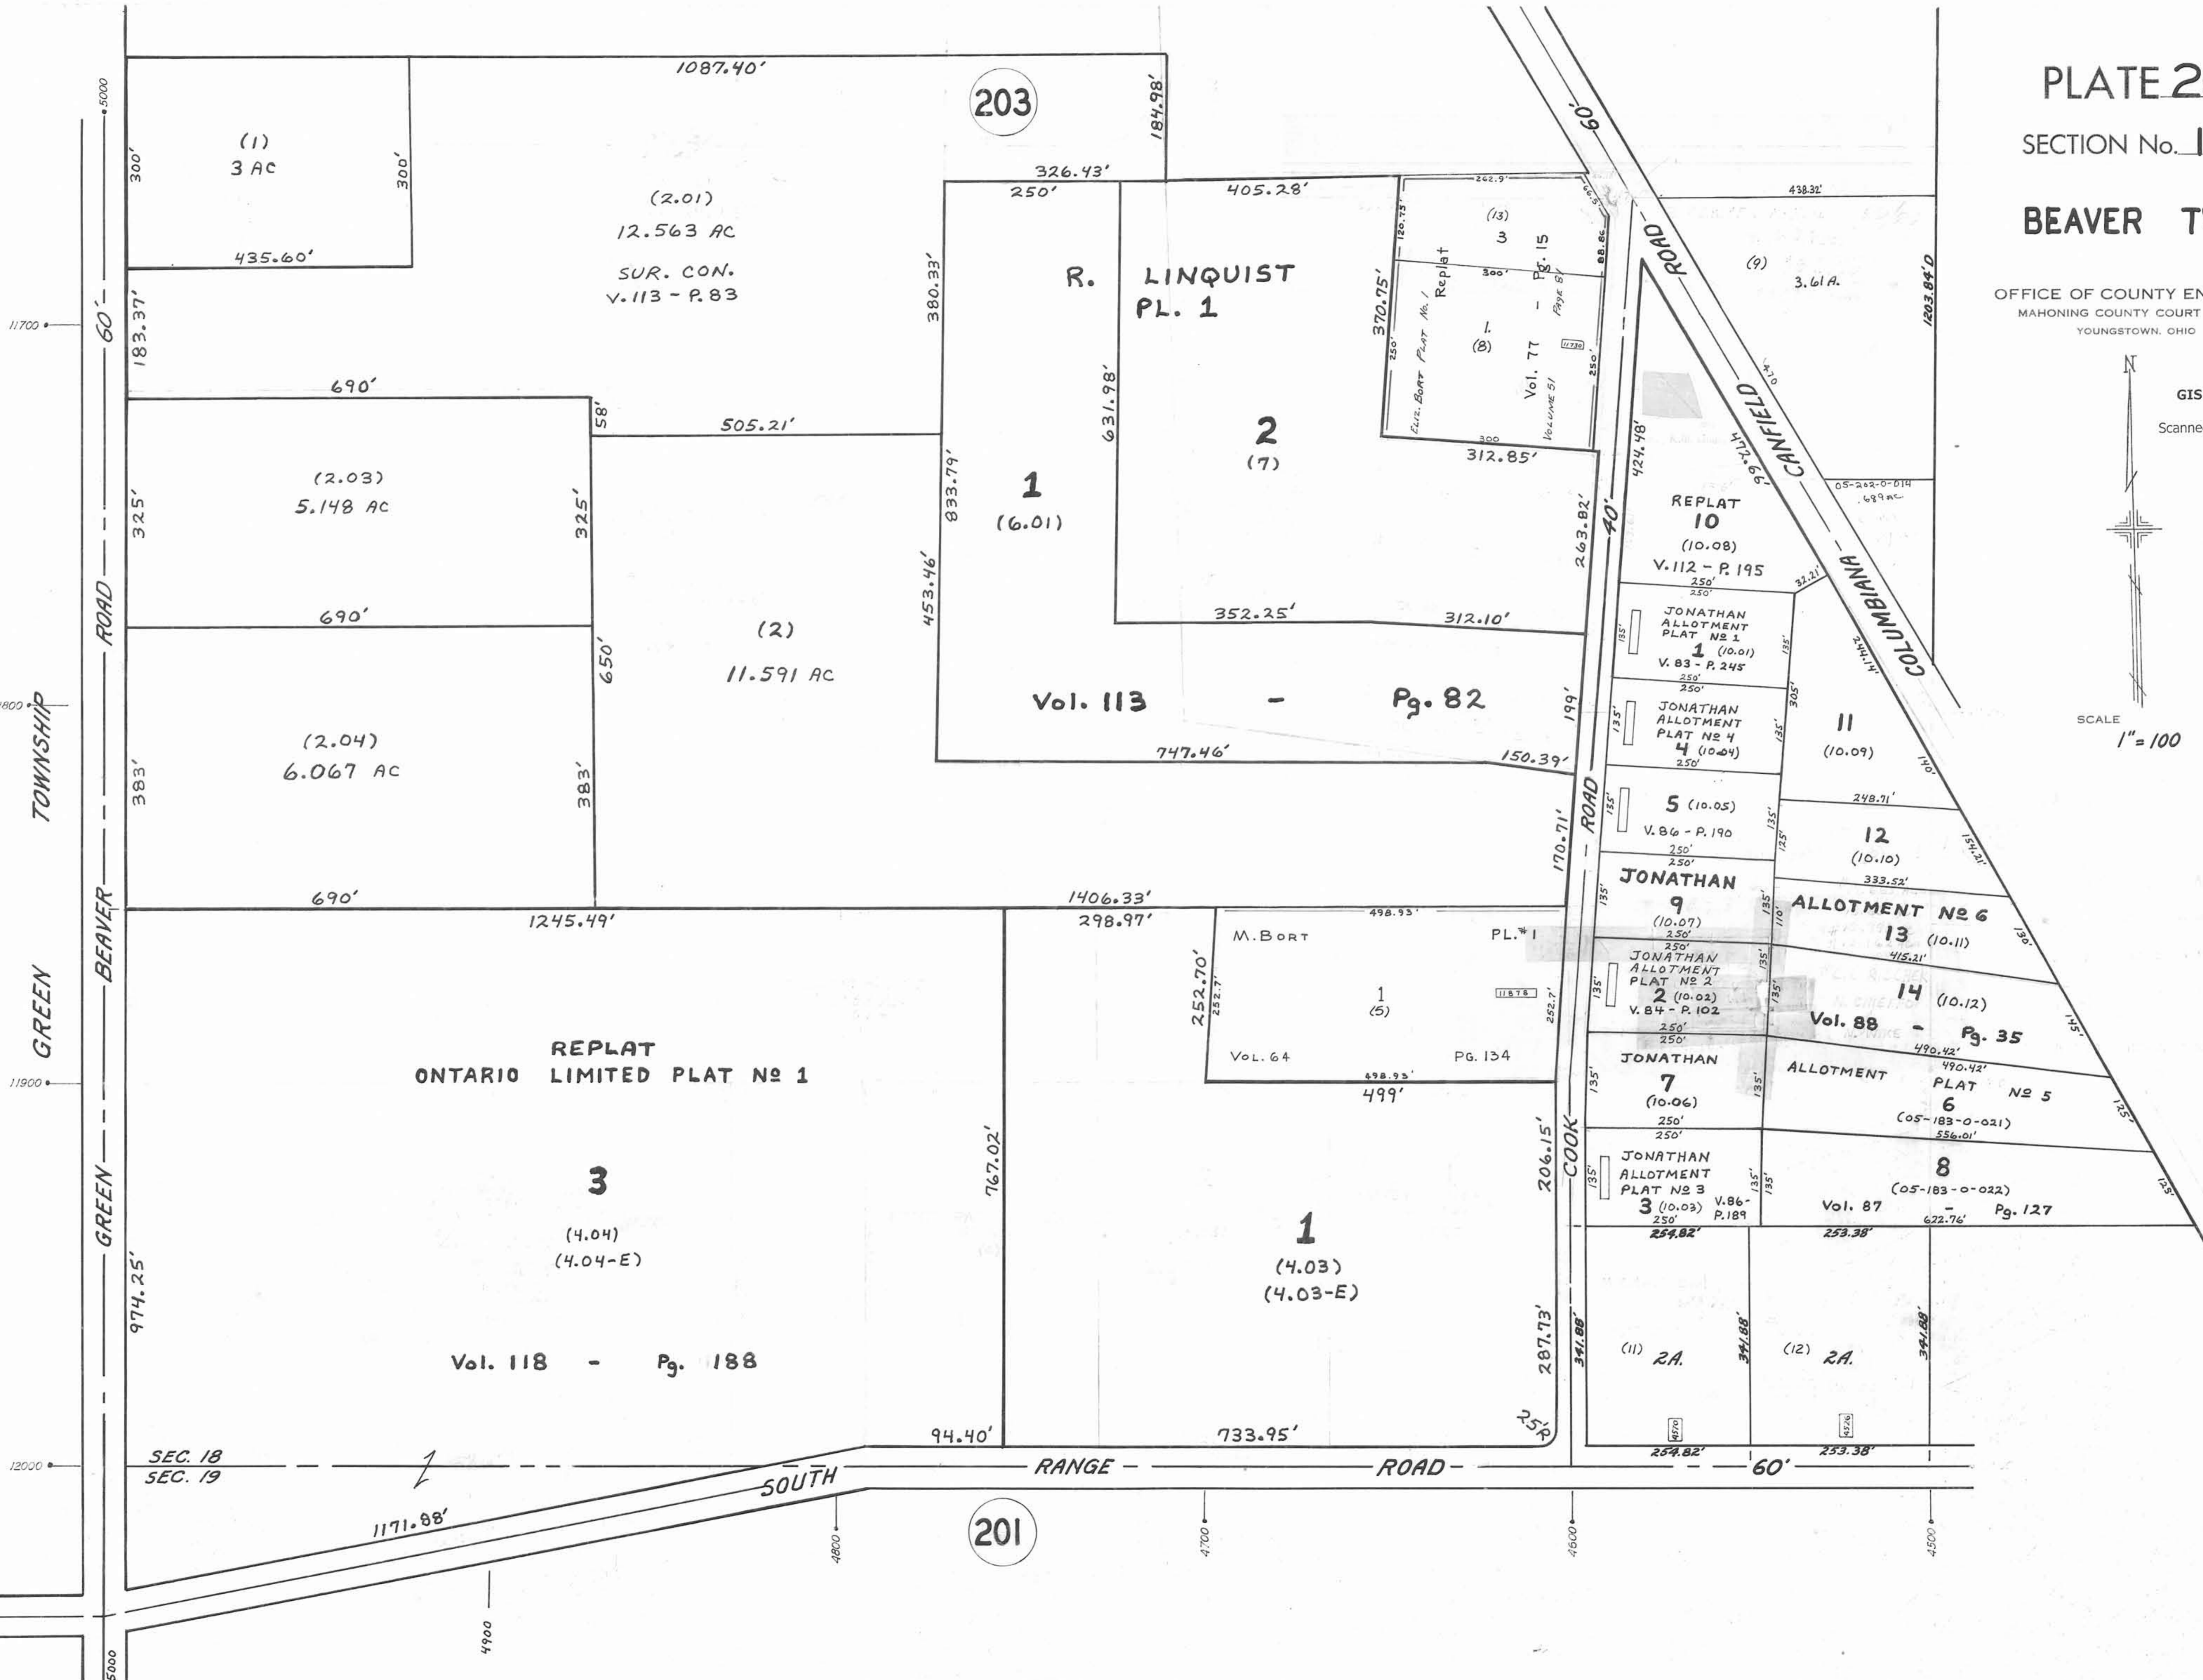

(1)
3 AC

(2.01)
12.563 AC
SUR. CON.
V. 113 - P. 83

203

R. LINQUIST
PL. 1

(13)
3
Replat
Vol. 77 - Pg. 15
VOLUME 51
PAGE 87

(9)
3.61 A.

(2.03)
5.148 AC

1
(6.01)

2
(7)

REPLAT
10
(10.08)
V. 112 - P. 195

JONATHAN
ALLOTMENT
PLAT No 1
1
(10.01)
V. 83 - P. 245

JONATHAN
ALLOTMENT
PLAT No 4
4
(10.04)

11
(10.09)

(2.04)
6.067 AC

(2)
11.591 AC

Vol. 113 - Pg. 82

5
(10.05)
V. 86 - P. 190

12
(10.10)

690'

1245.49'

1406.33'

M. BORT
PL. #1

JONATHAN
9
(10.07)

ALLOTMENT No 6
13
(10.11)

JONATHAN
ALLOTMENT
PLAT No 2
2
(10.02)
V. 84 - P. 102

Vol. 88 - Pg. 35
14
(10.12)

REPLAT
ONTARIO LIMITED PLAT No 1

3
(4.04)
(4.04-E)

Vol. 64 - Pg. 134
1
(5)

JONATHAN
7
(10.06)

ALLOTMENT
PLAT No 5
6
(10.05)

Vol. 118 - Pg. 188

1
(4.03)
(4.03-E)

JONATHAN
ALLOTMENT
PLAT No 3
3
(10.03)
V. 86 - P. 189

Vol. 87 - Pg. 127
8
(10.08)

SEC. 18
SEC. 19

SOUTH

RANGE

ROAD

201

1171.88'

60'