



SCALE 1" = 200'

46

LEGEND

44 PLATE NUMBER

4700 HOUSE NUMBERING GRID

4710 HOUSE NUMBER


34

36

SOUTH RANGE

RD.

60'

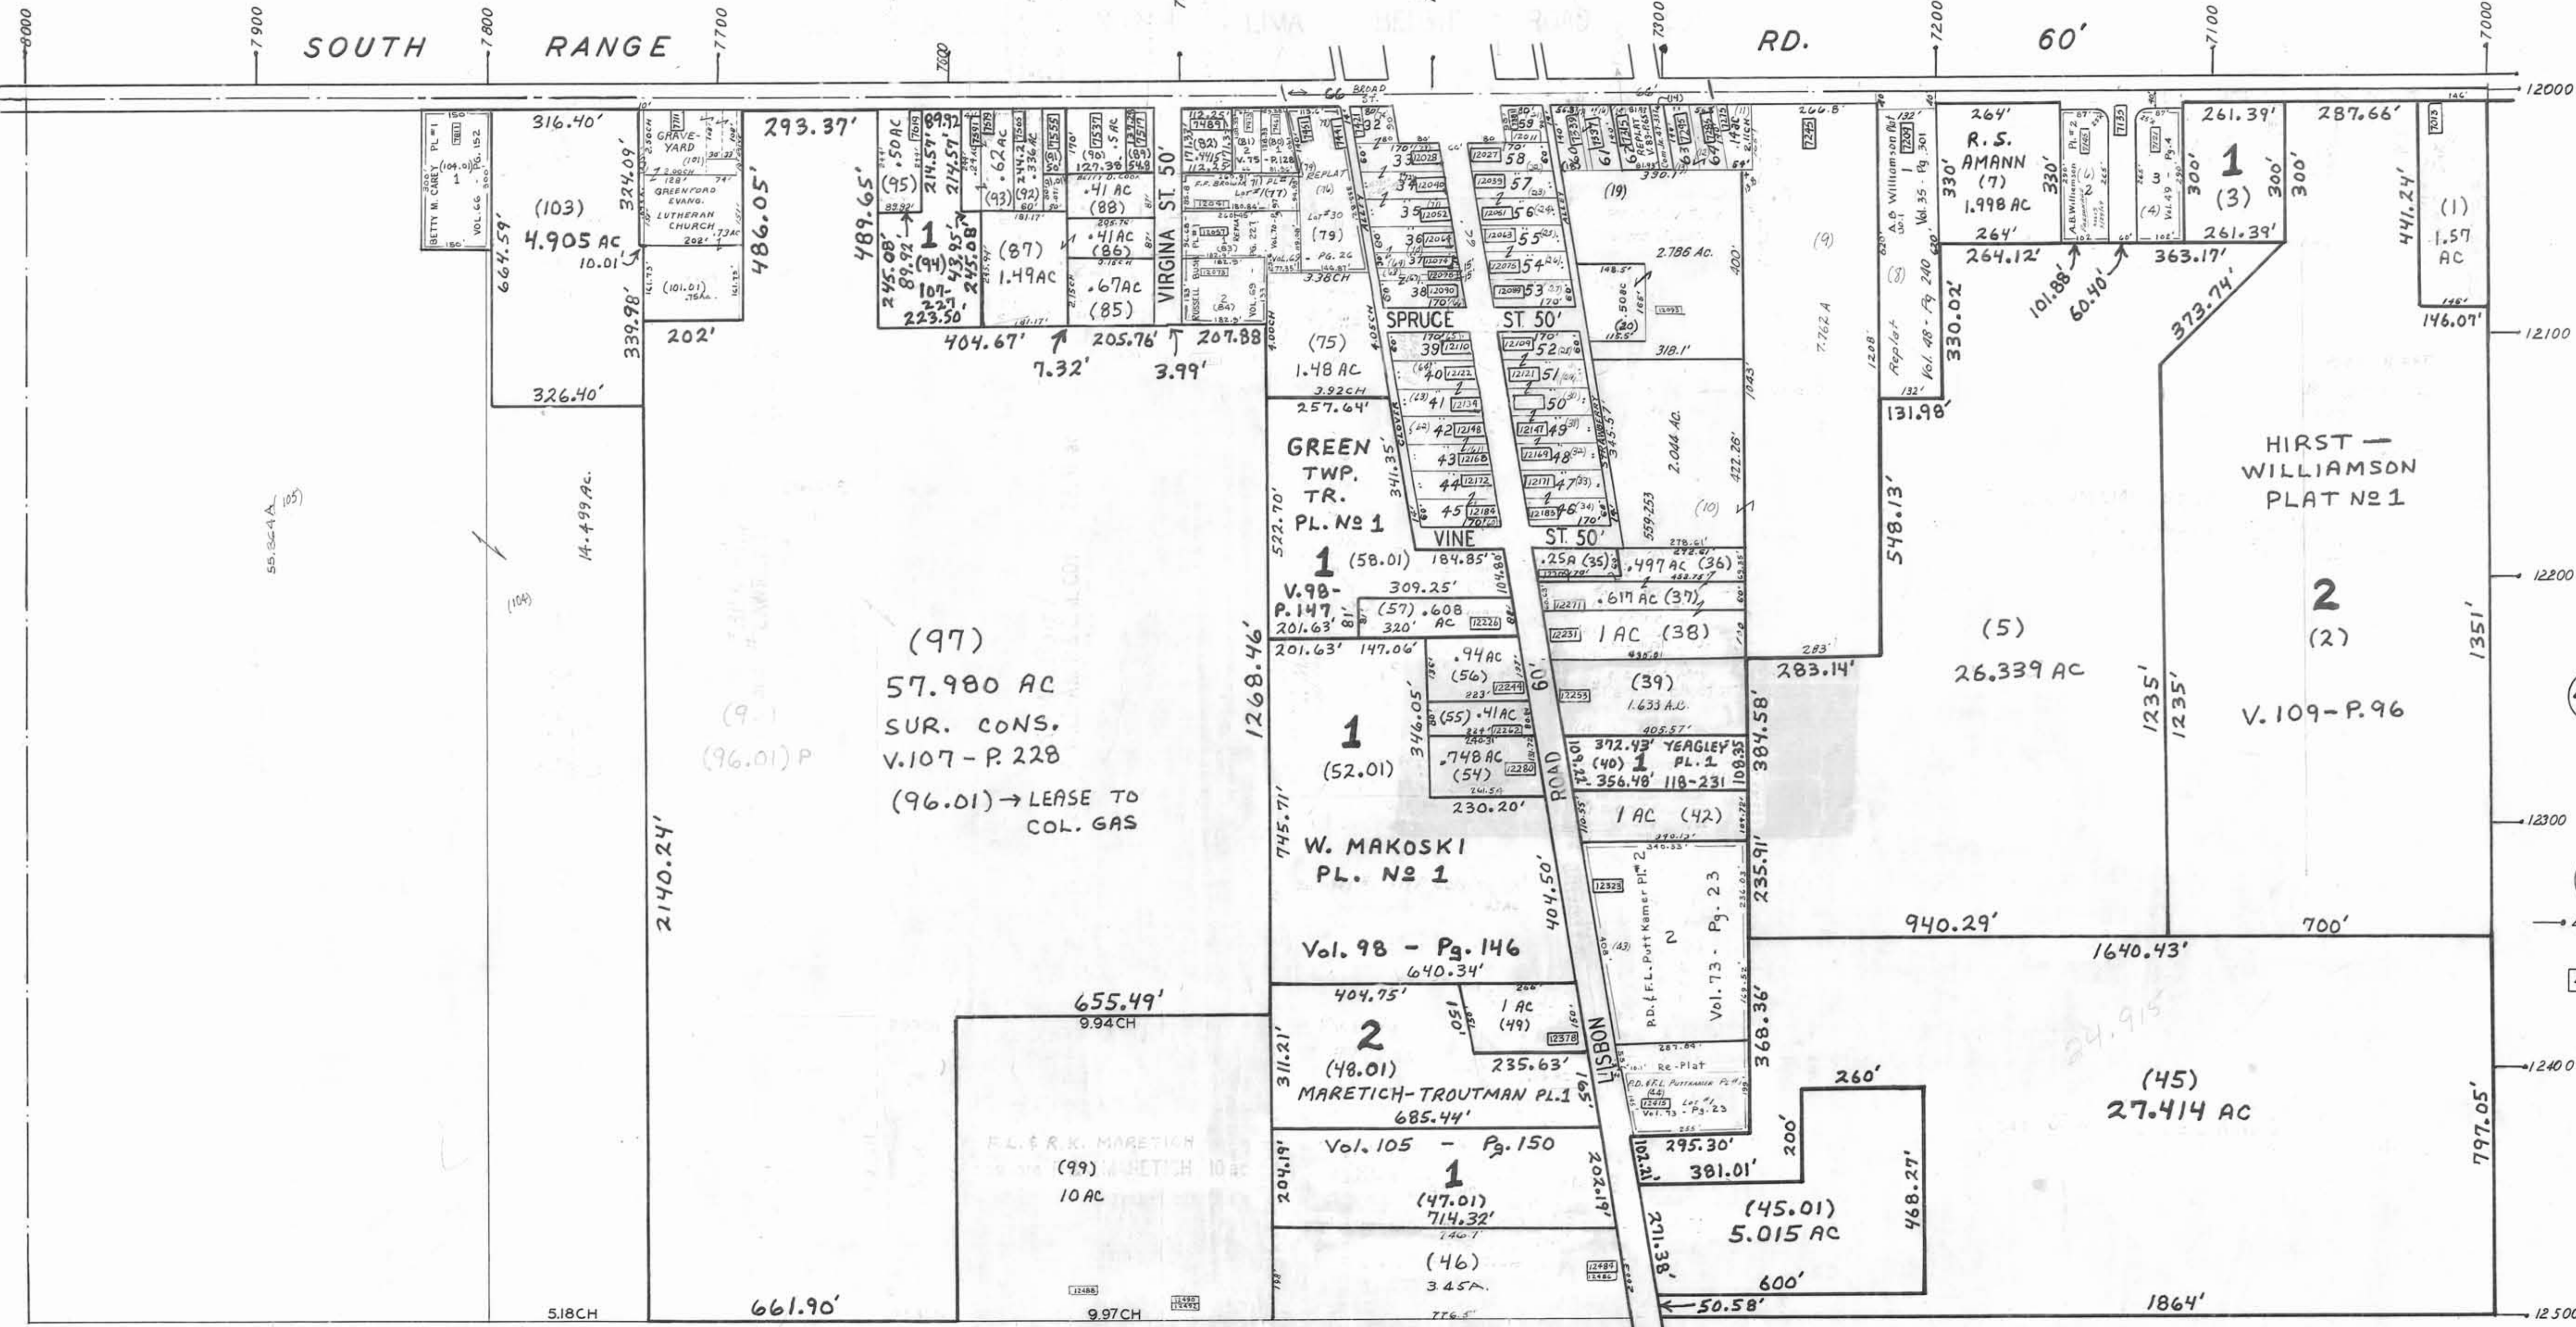

BETTY W. CAREY, PL. 1  
VOL. 66 - Pg. 152  
4.905 AC  
(103)  
326.40'

GREENFORD EVANG.  
LUTHERAN CHURCH  
GRAVE-YARD  
202'  
486.05'

1 (95)  
214.57' 89.92'  
214.57' 89.92'  
VIRGINIA ST. 50'  
7.32' 3.99'

SPRUCE ST. 50'

R.S. AMANN (7)  
1,998 AC  
264'

1 (3)  
261.39' 287.66'

1 (1)  
1.57 AC

GREEN TWP. TR. PL. NO. 1  
1 (58.01)  
V. 98 - P. 147  
P. 147  
201.63' 147.06'

VINE ST. 50'

548.13'

HIRST - WILLIAMSON PLAT NO. 1

2 (2)  
V. 109 - P. 96

14.499 AC  
2140.24'

57.980 AC SUR. CONS.  
V. 107 - P. 228  
(96.01) -> LEASE TO COL. GAS

W. MAKOSKI PL. NO. 1  
Vol. 98 - Pg. 146  
640.34'

1 (52.01)  
748 AC  
(54)

ROAD 60'

1 AC (42)

26.339 AC  
940.29'

1235'

655.49' 9.94 CH

MARETICH-TROUTMAN PL. 1  
Vol. 105 - Pg. 150  
1 (47.01)  
714.32'

1 AC (49)  
235.63'

WISBON RD.

Vol. 73 - Pg. 23

1640.43'

27.414 AC  
(45.01)  
5.015 AC

1864'

518 CH

661.90'

F.L. & R.K. MARETICH (99)  
MARETICH 10 AC

1 (46)  
3.45 AC

1864'

1864'

797.05'

12500