


PLATE 5

SECTION No. 25
BELOIT VILLAGE
SMITH TWP.

OFFICE OF COUNTY ENGINEER
MAHONING COUNTY COURT HOUSE
YOUNGSTOWN, OHIO

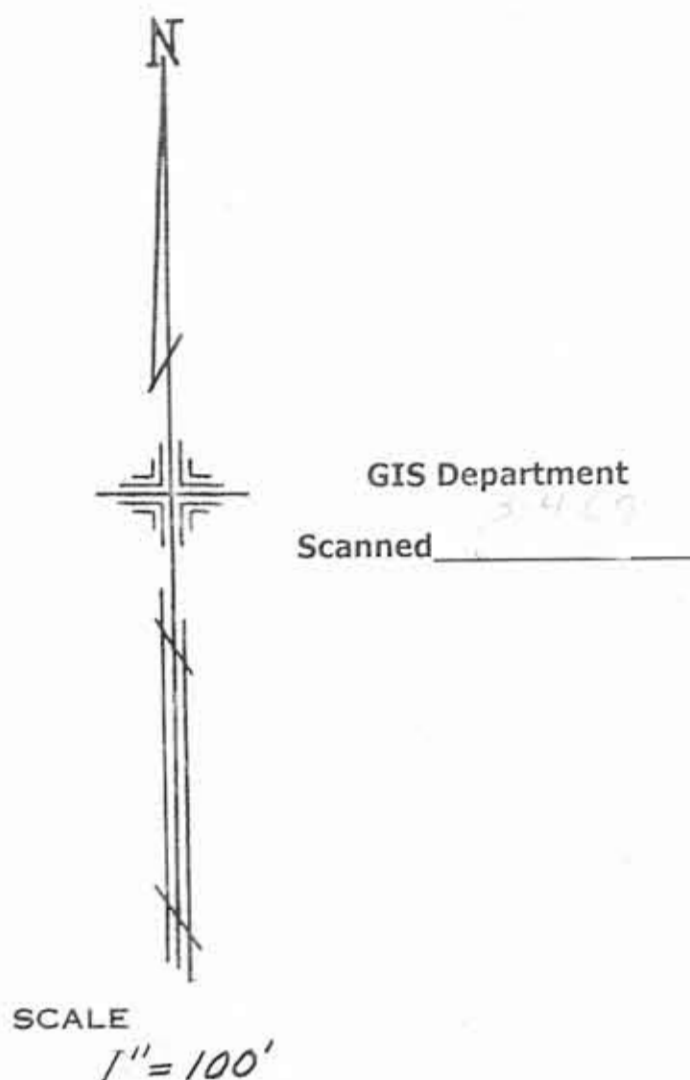

6


4

2

8

LEGEND

- 21 PLATE NUMBER
- 4700 HOUSE NUMBERING GRID
- 4170 HOUSE NUMBER

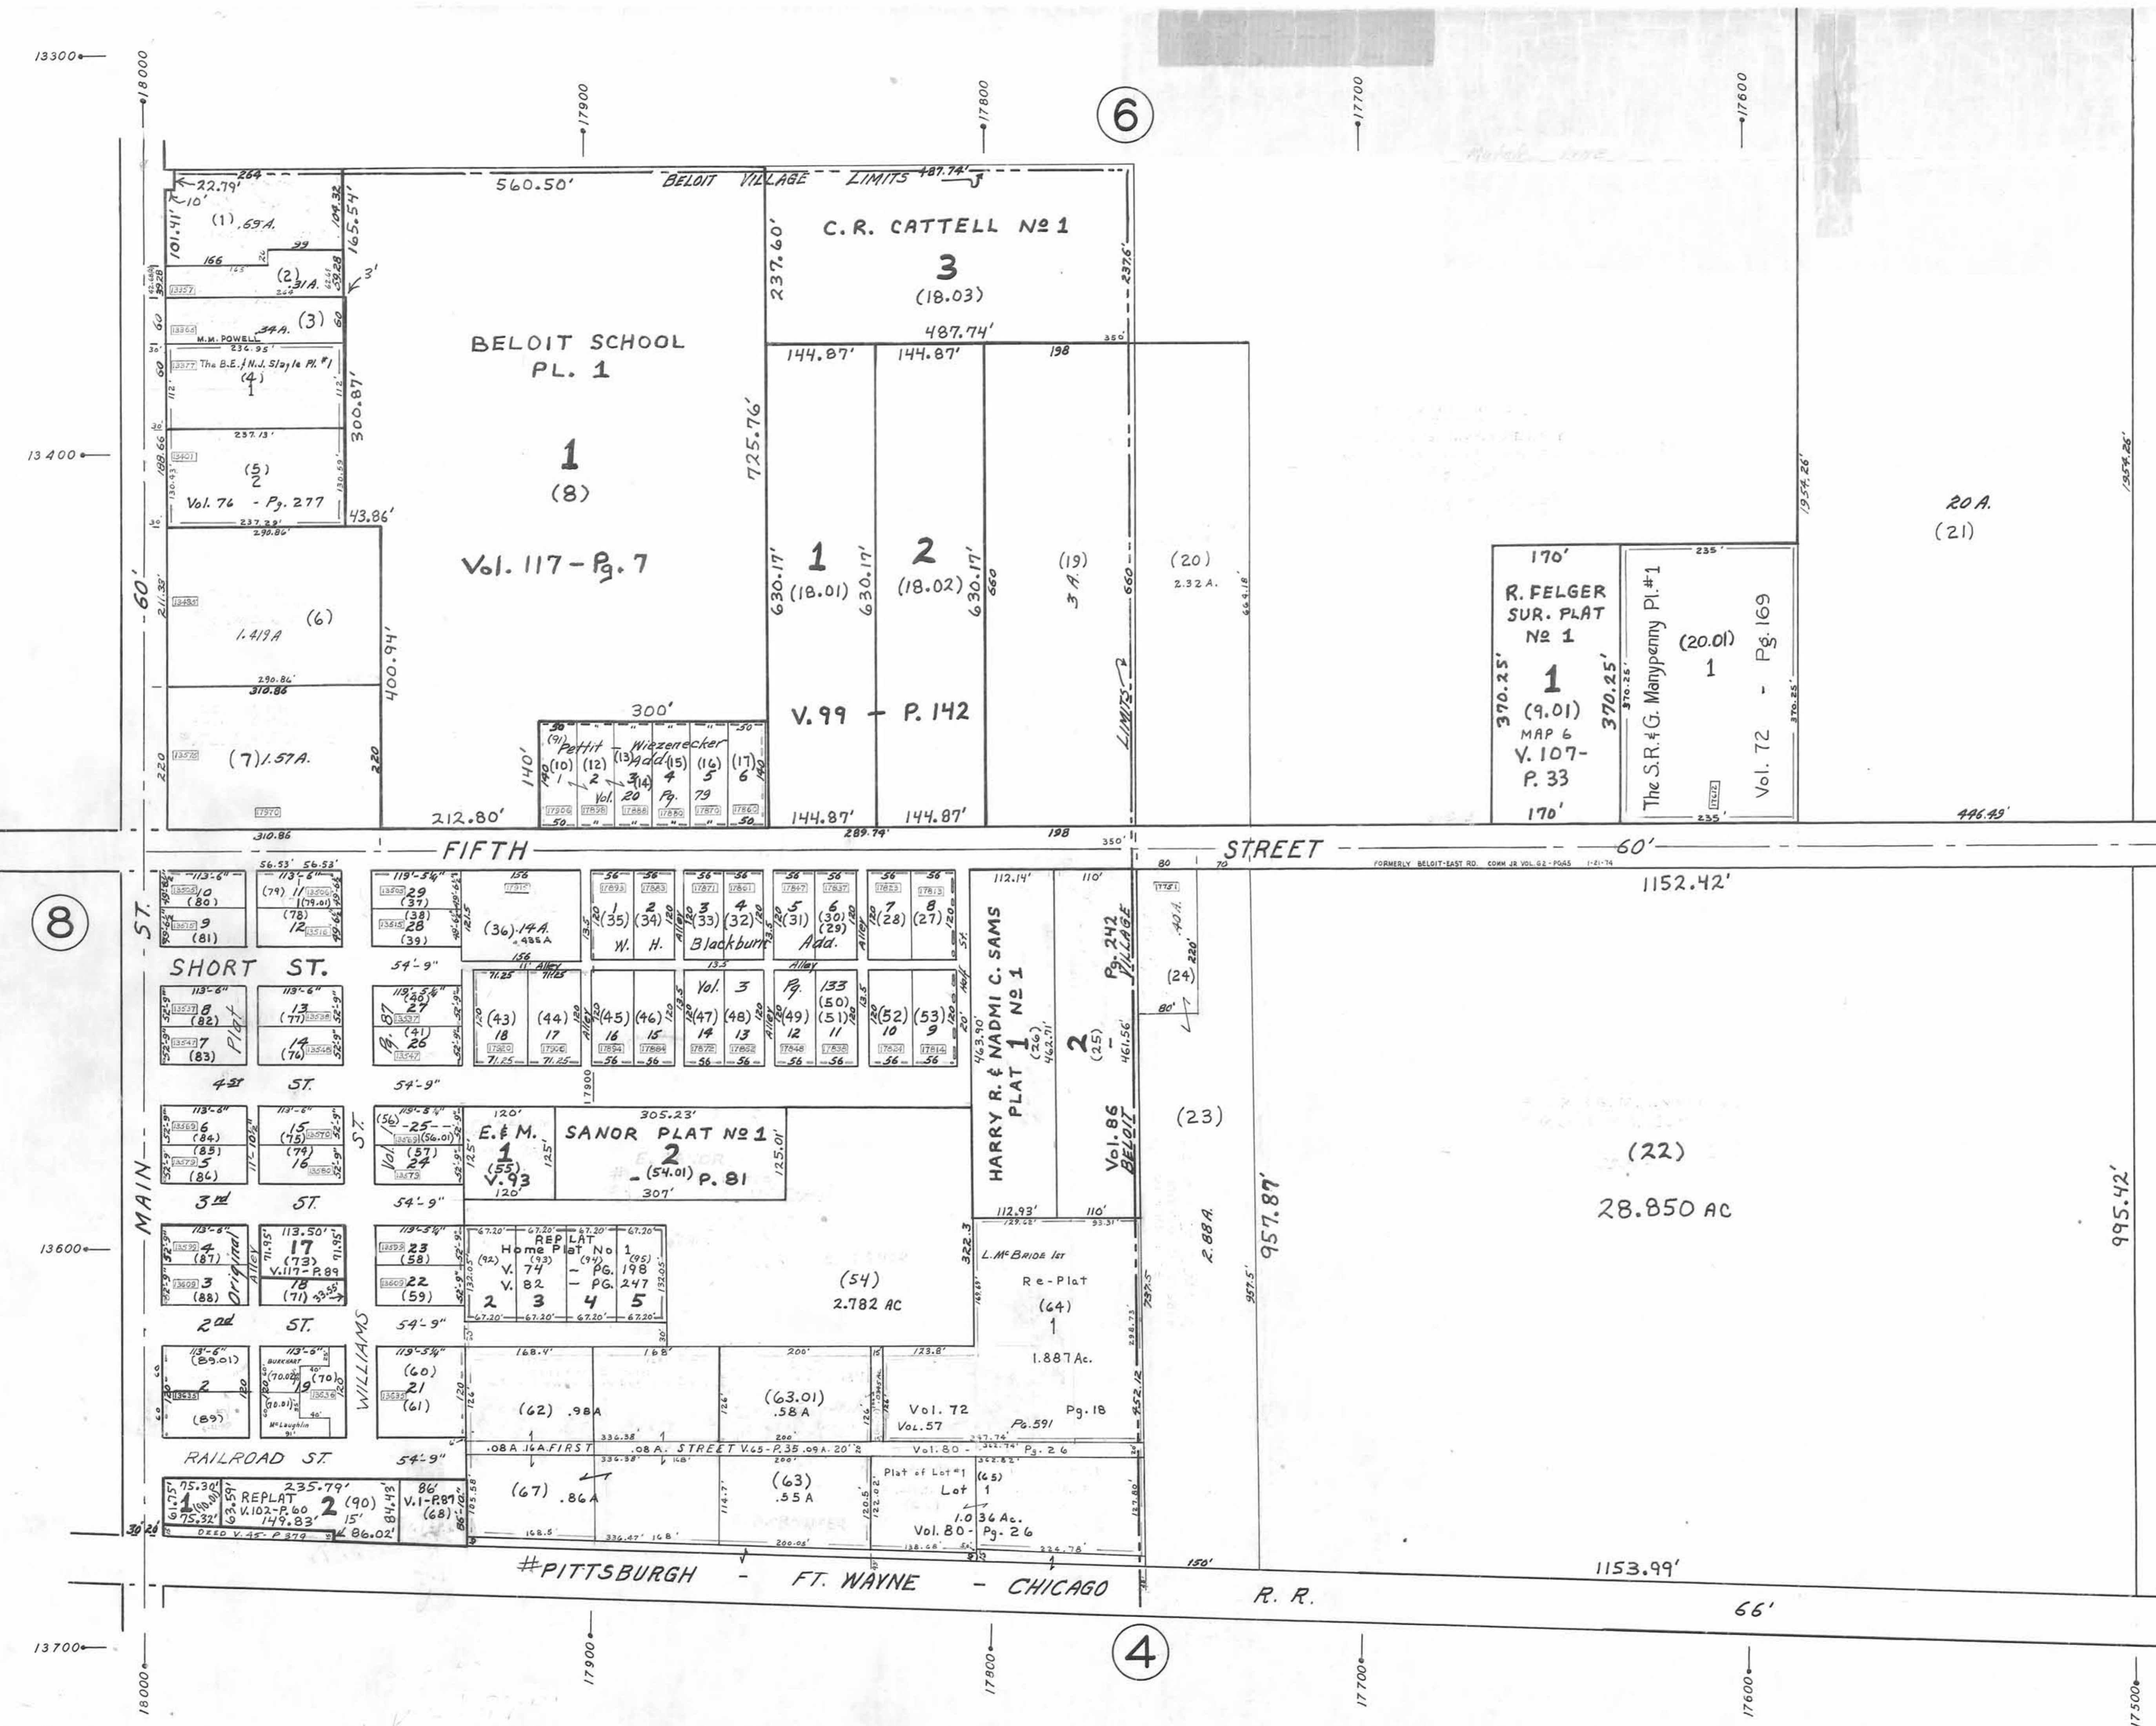

20 A.
(21)

(22)
28.850 AC

995.42'

FIFTH STREET

#PITTSBURGH - FT. WAYNE - CHICAGO R. R.

BELOIT SCHOOL
PL. 1

C.R. CATTELL NO 1

Vol. 117 - Pg. 7

V. 99 - P. 142

FIFTH STREET

STREET

HARRY R. & NADMI C. SAMS
PLAT 1 NO 1

SANOR PLAT NO 1

SHORT ST.

RAILROAD ST.

WILLIAMS

#PITTSBURGH - FT. WAYNE - CHICAGO R. R.