



OFFICE OF COUNTY ENGINEER
MAHONING COUNTY COURT HOUSE
YOUNGSTOWN, OHIO

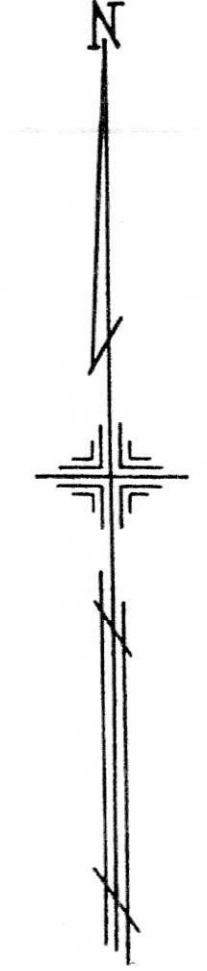

SCALE
1" = 100'

LEGEND

- (21) PLATE NUMBER
- 4700 HOUSE NUMBERING GRID
- 4170 HOUSE NUMBER

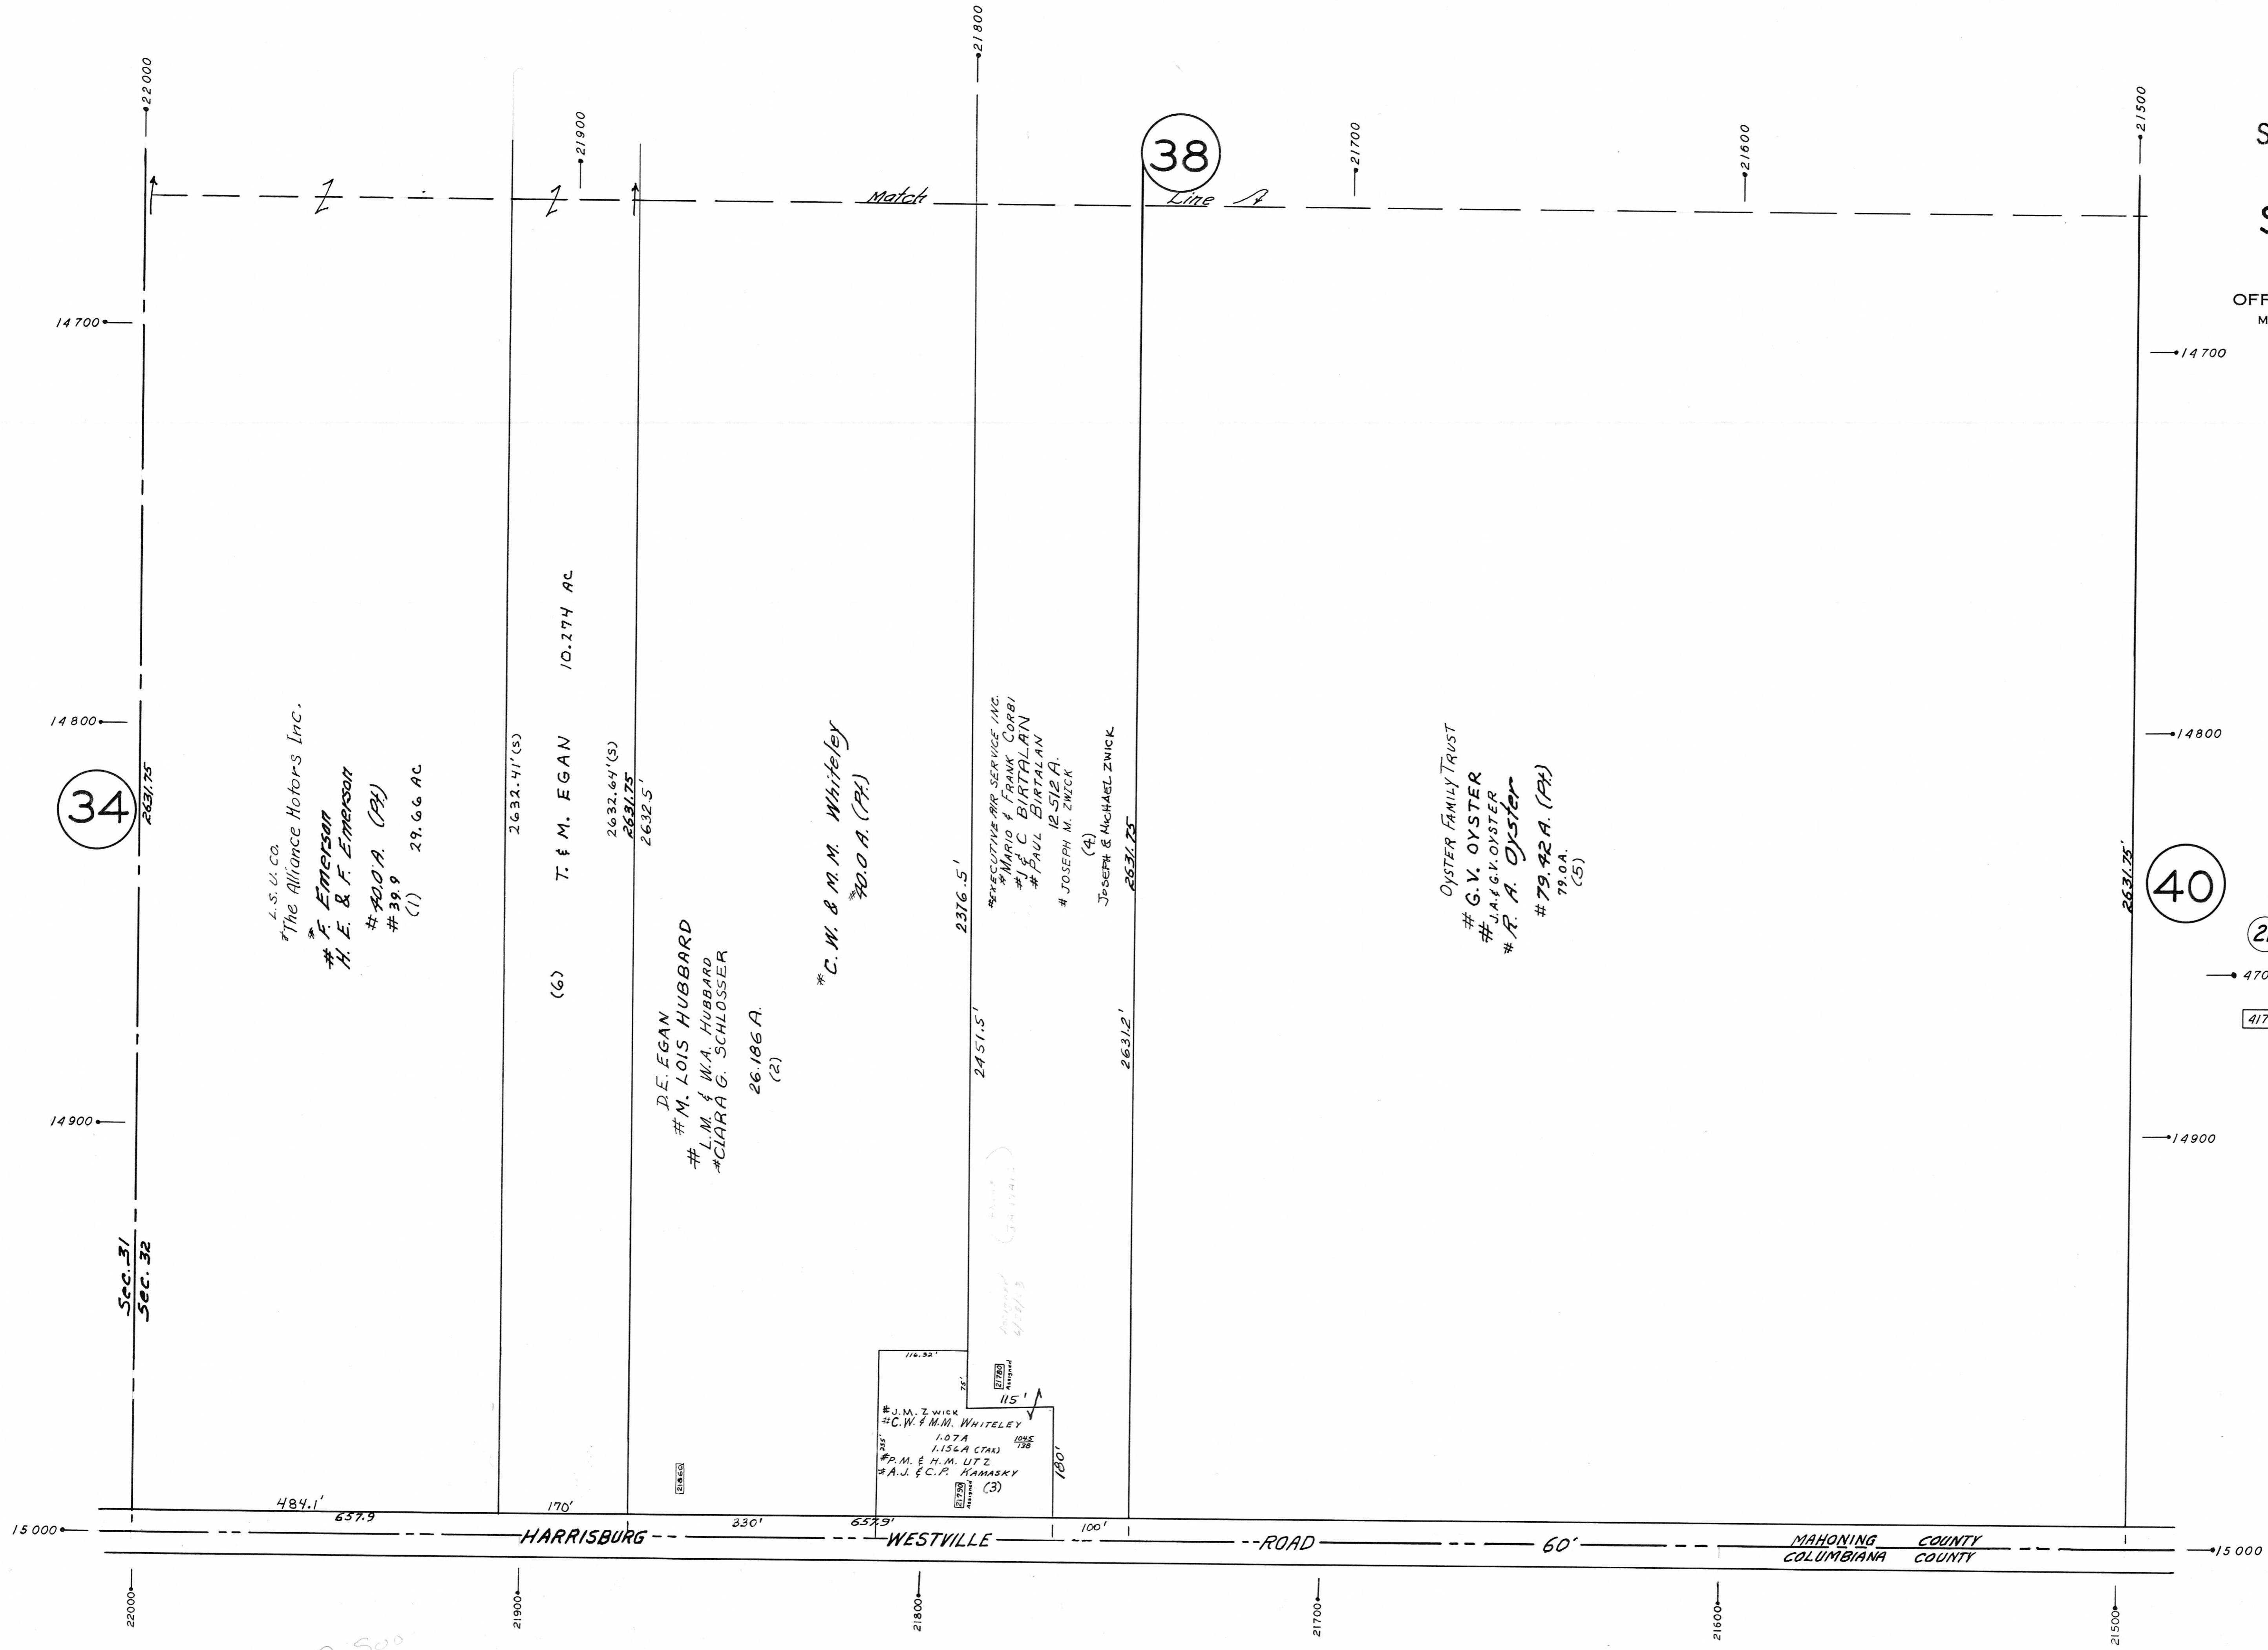

34

38

40

L.S. U.S. CO.
#The Alliance Motors Inc.
F. Emerson
H. E. & F. Emerson
800 A. (PK)
39.9
(1) 29.66 AC

(6) T. & M. EGAN 10.274 AC
2632.41'(S)
2632.64'(S)
2631.75'
2632.5'

D.E. EGAN
M. LOIS HUBBARD
L.M. & W.A. HUBBARD
CLARA G. SCHLOSSER
26.186 A.
(2)

* C.W. & M.M. Whiteley
70.0 A. (PK)

EXECUTIVE AIR SERVICE INC.
MARCO FRANK CORBI
J.C. BARTALAN
PAUL BARTALAN
JOSEPH M. ZWICK
(4)
JOSEPH & MICHAEL ZWICK
2631.25'

OYSTER FAMILY TRUST
G.V. OYSTER
J.A. & G.V. OYSTER
R. A. Oyster
79.42 A. (PK)
79.0 A.
(5)

J. N. ZWICK
C. W. & M. M. WHITELEY
1.07A
1.154A (TAN)
P. M. & H. M. UTZ
A. J. & C. P. HAMASKY
(3)
115'
180'

1845 to 2500