


OFFICE OF COUNTY ENGINEER  
MAHONING COUNTY COURT HOUSE  
YOUNGSTOWN, OHIO

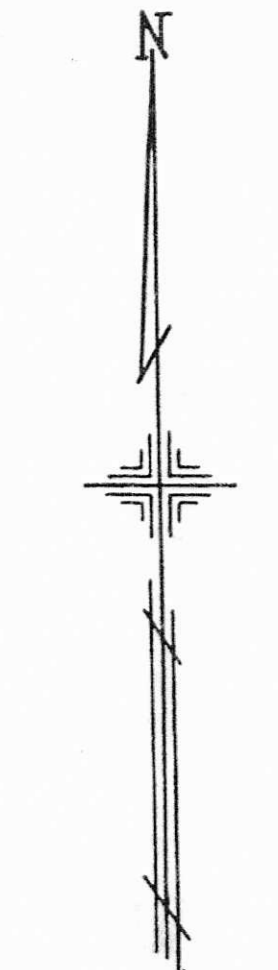

SCALE  
1" = 100'

LEGEND


- (21) PLATE NUMBER
- 4700 HOUSE NUMERING GRID
- 4170 HOUSE NUMBER

49

15

43

47

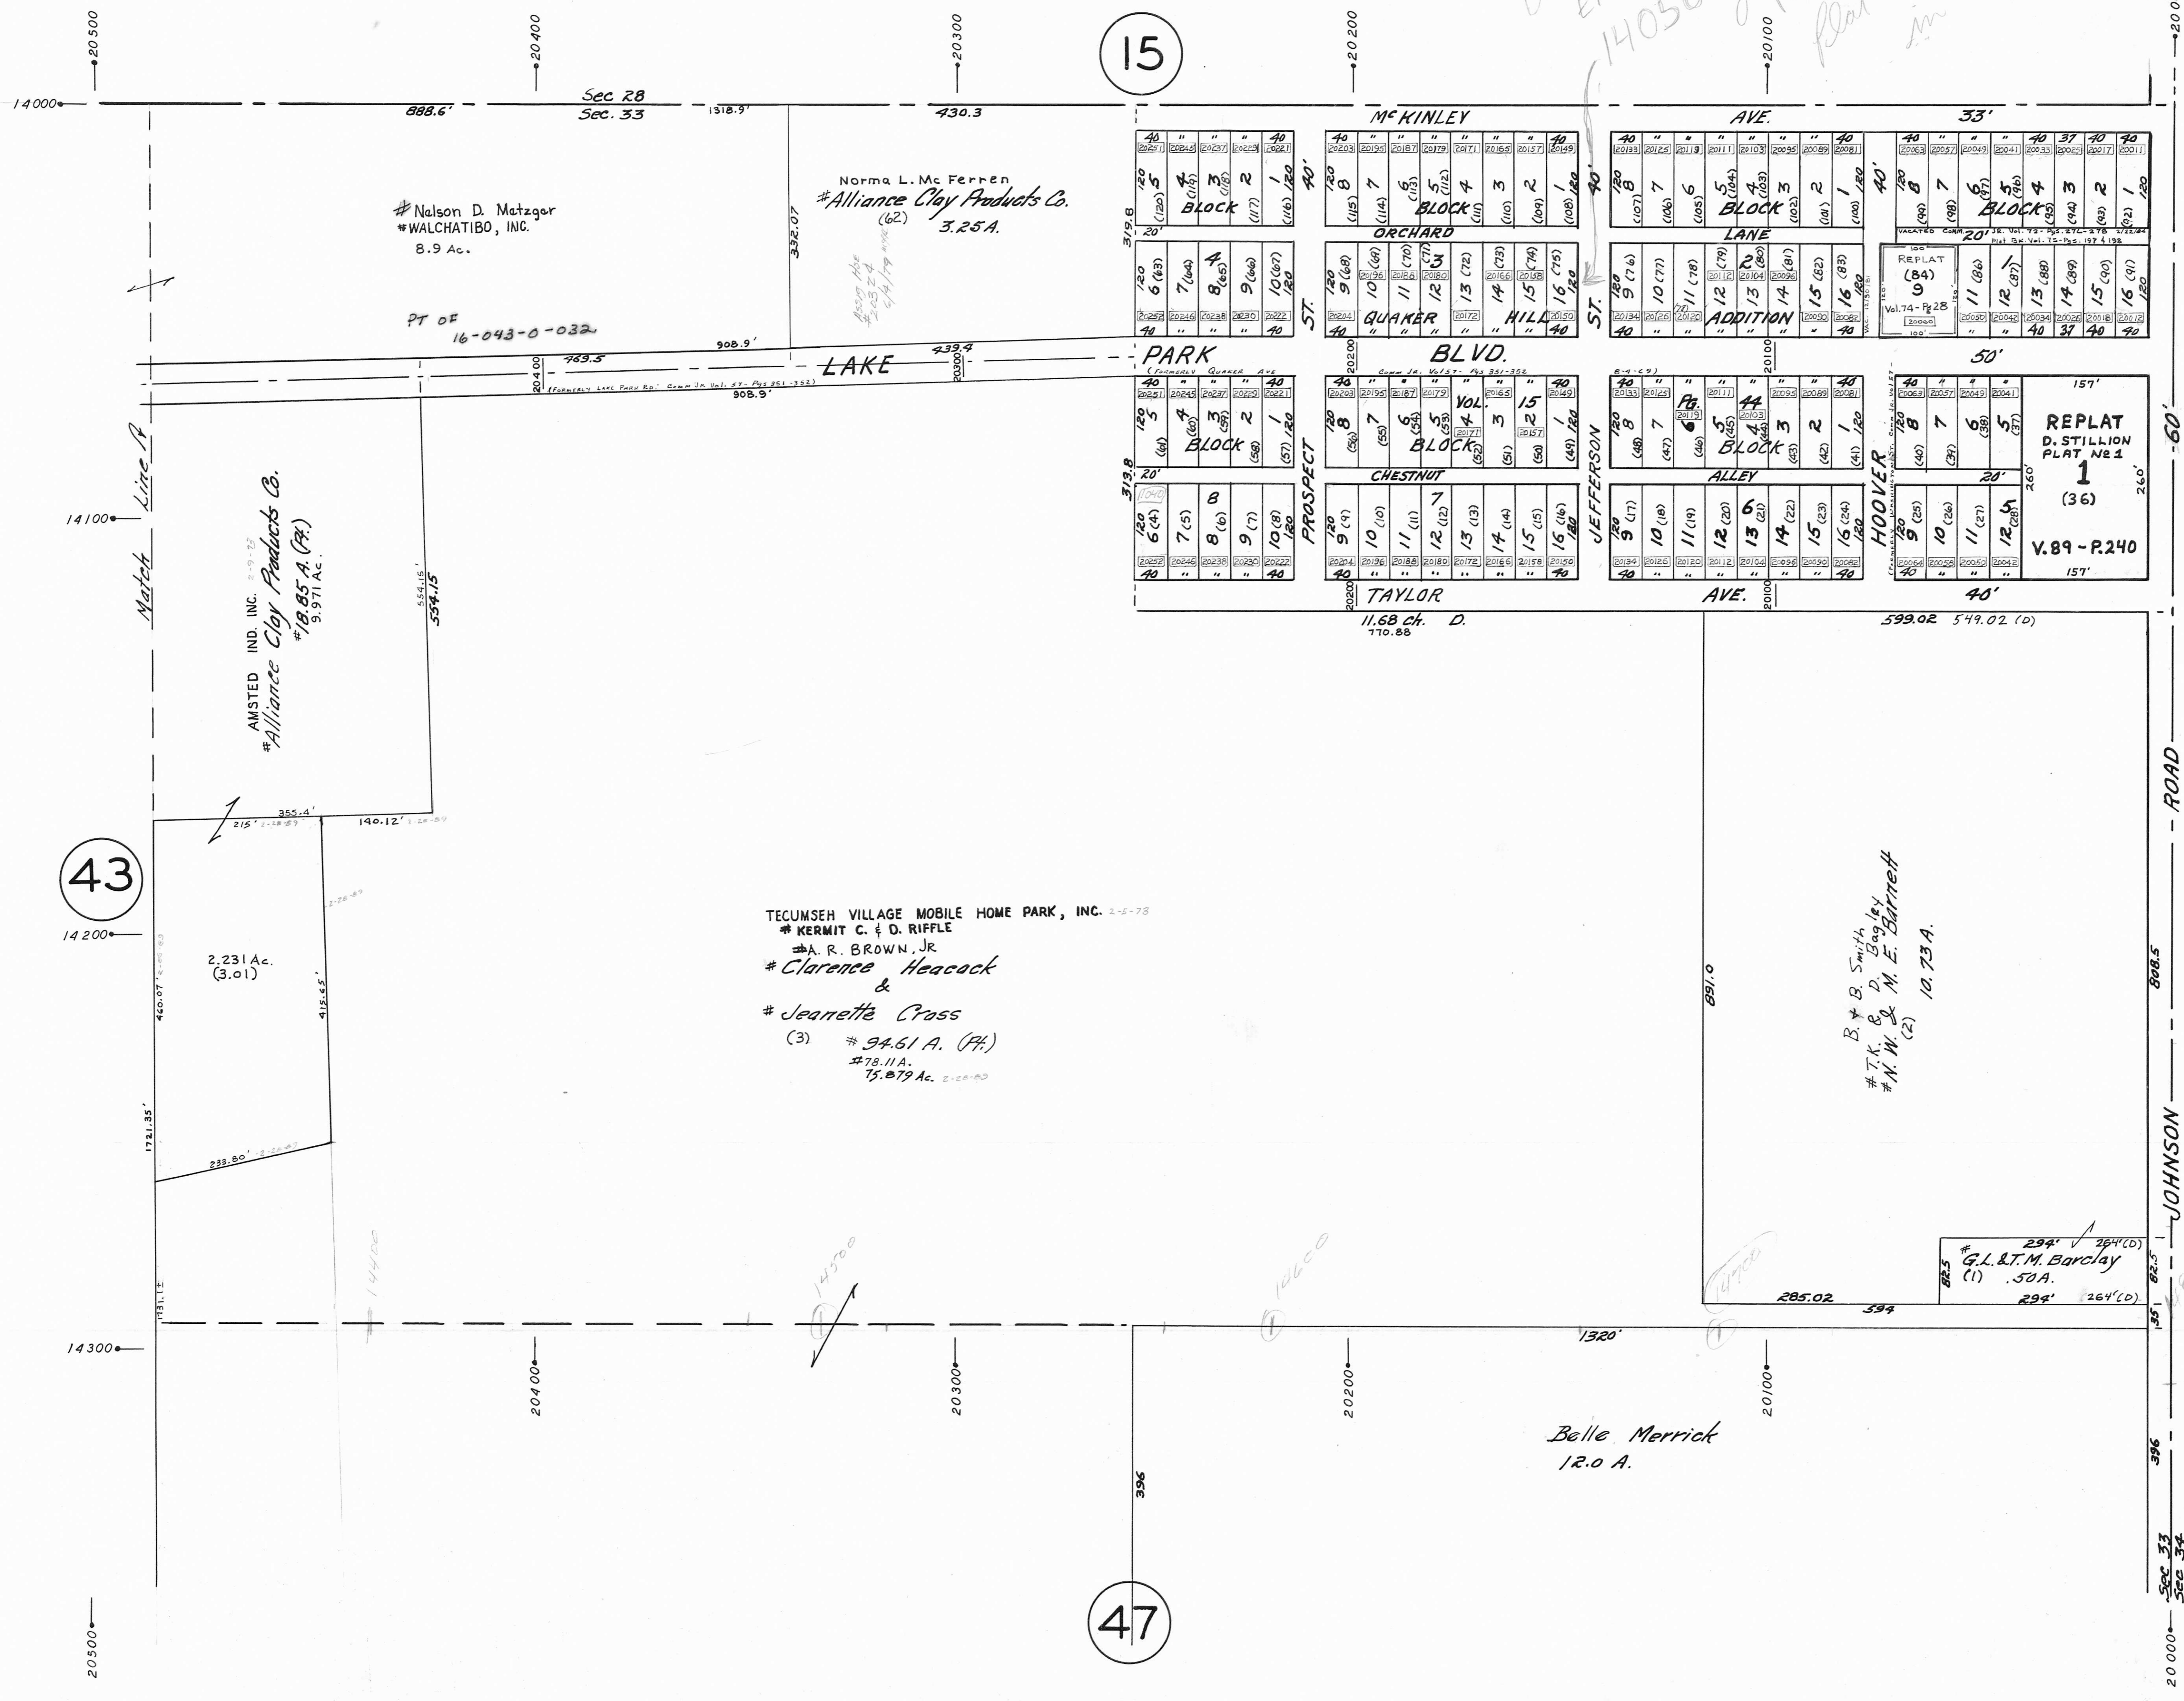

20 000  
14 000  
14 100  
14 200  
14 300  
20 000  
14 400

14 000  
20 500  
14 200  
14 300  
20 000  
14 400

888.6' Sec. 28  
1318.9' Sec. 33  
430.3  
20.200  
20.100  
14000

Nelson D. Metzger  
WALCHATIBO, INC.  
8.9 Ac.  
PT OF 16-043-0-032

Norma L. Mc Ferren  
Alliance Clay Products Co.  
(62) 3.25 A.

AMSTED IND. INC.  
Alliance Clay Products Co.  
#18.85 A. (Pt.)  
9.971 Ac.

TECUMSEH VILLAGE MOBILE HOME PARK, INC. 2-5-78  
# KERMIT C. & D. RIFFLE  
# A. R. BROWN, JR.  
# Clarence Heacock &  
# Jeanette Cross  
(3) # 94.61 A. (Pt.)  
# 78.11 A.  
15.279 Ac. 2-28-80

McKINLEY AVE. 33'

LANE

ADDITION

REPLAT D. STILLION PLAT #2 1 (36) V. 89-P. 240

HOOPER

JEFFERSON

TAYLOR AVE. 40'

JOHNSON ROAD

11.68 Ch. D. 170.88

599.02 549.02 (D)

285.02 594

Belle Merrick 12.0 A.

DO NOT ERASE 14050 Jefferson flat coming in