

1/2700
OFFICE OF COUNTY ENGINEER
MAHONING COUNTY COURT HOUSE
YOUNGSTOWN, OHIO



GIS Department
Scanned _____

SCALE
1" = 100'

67


LEGEND

(21) PLATE NUMBER

→ 4700 HOUSE NUMBERING GRID

4170 HOUSE NUMBER

71

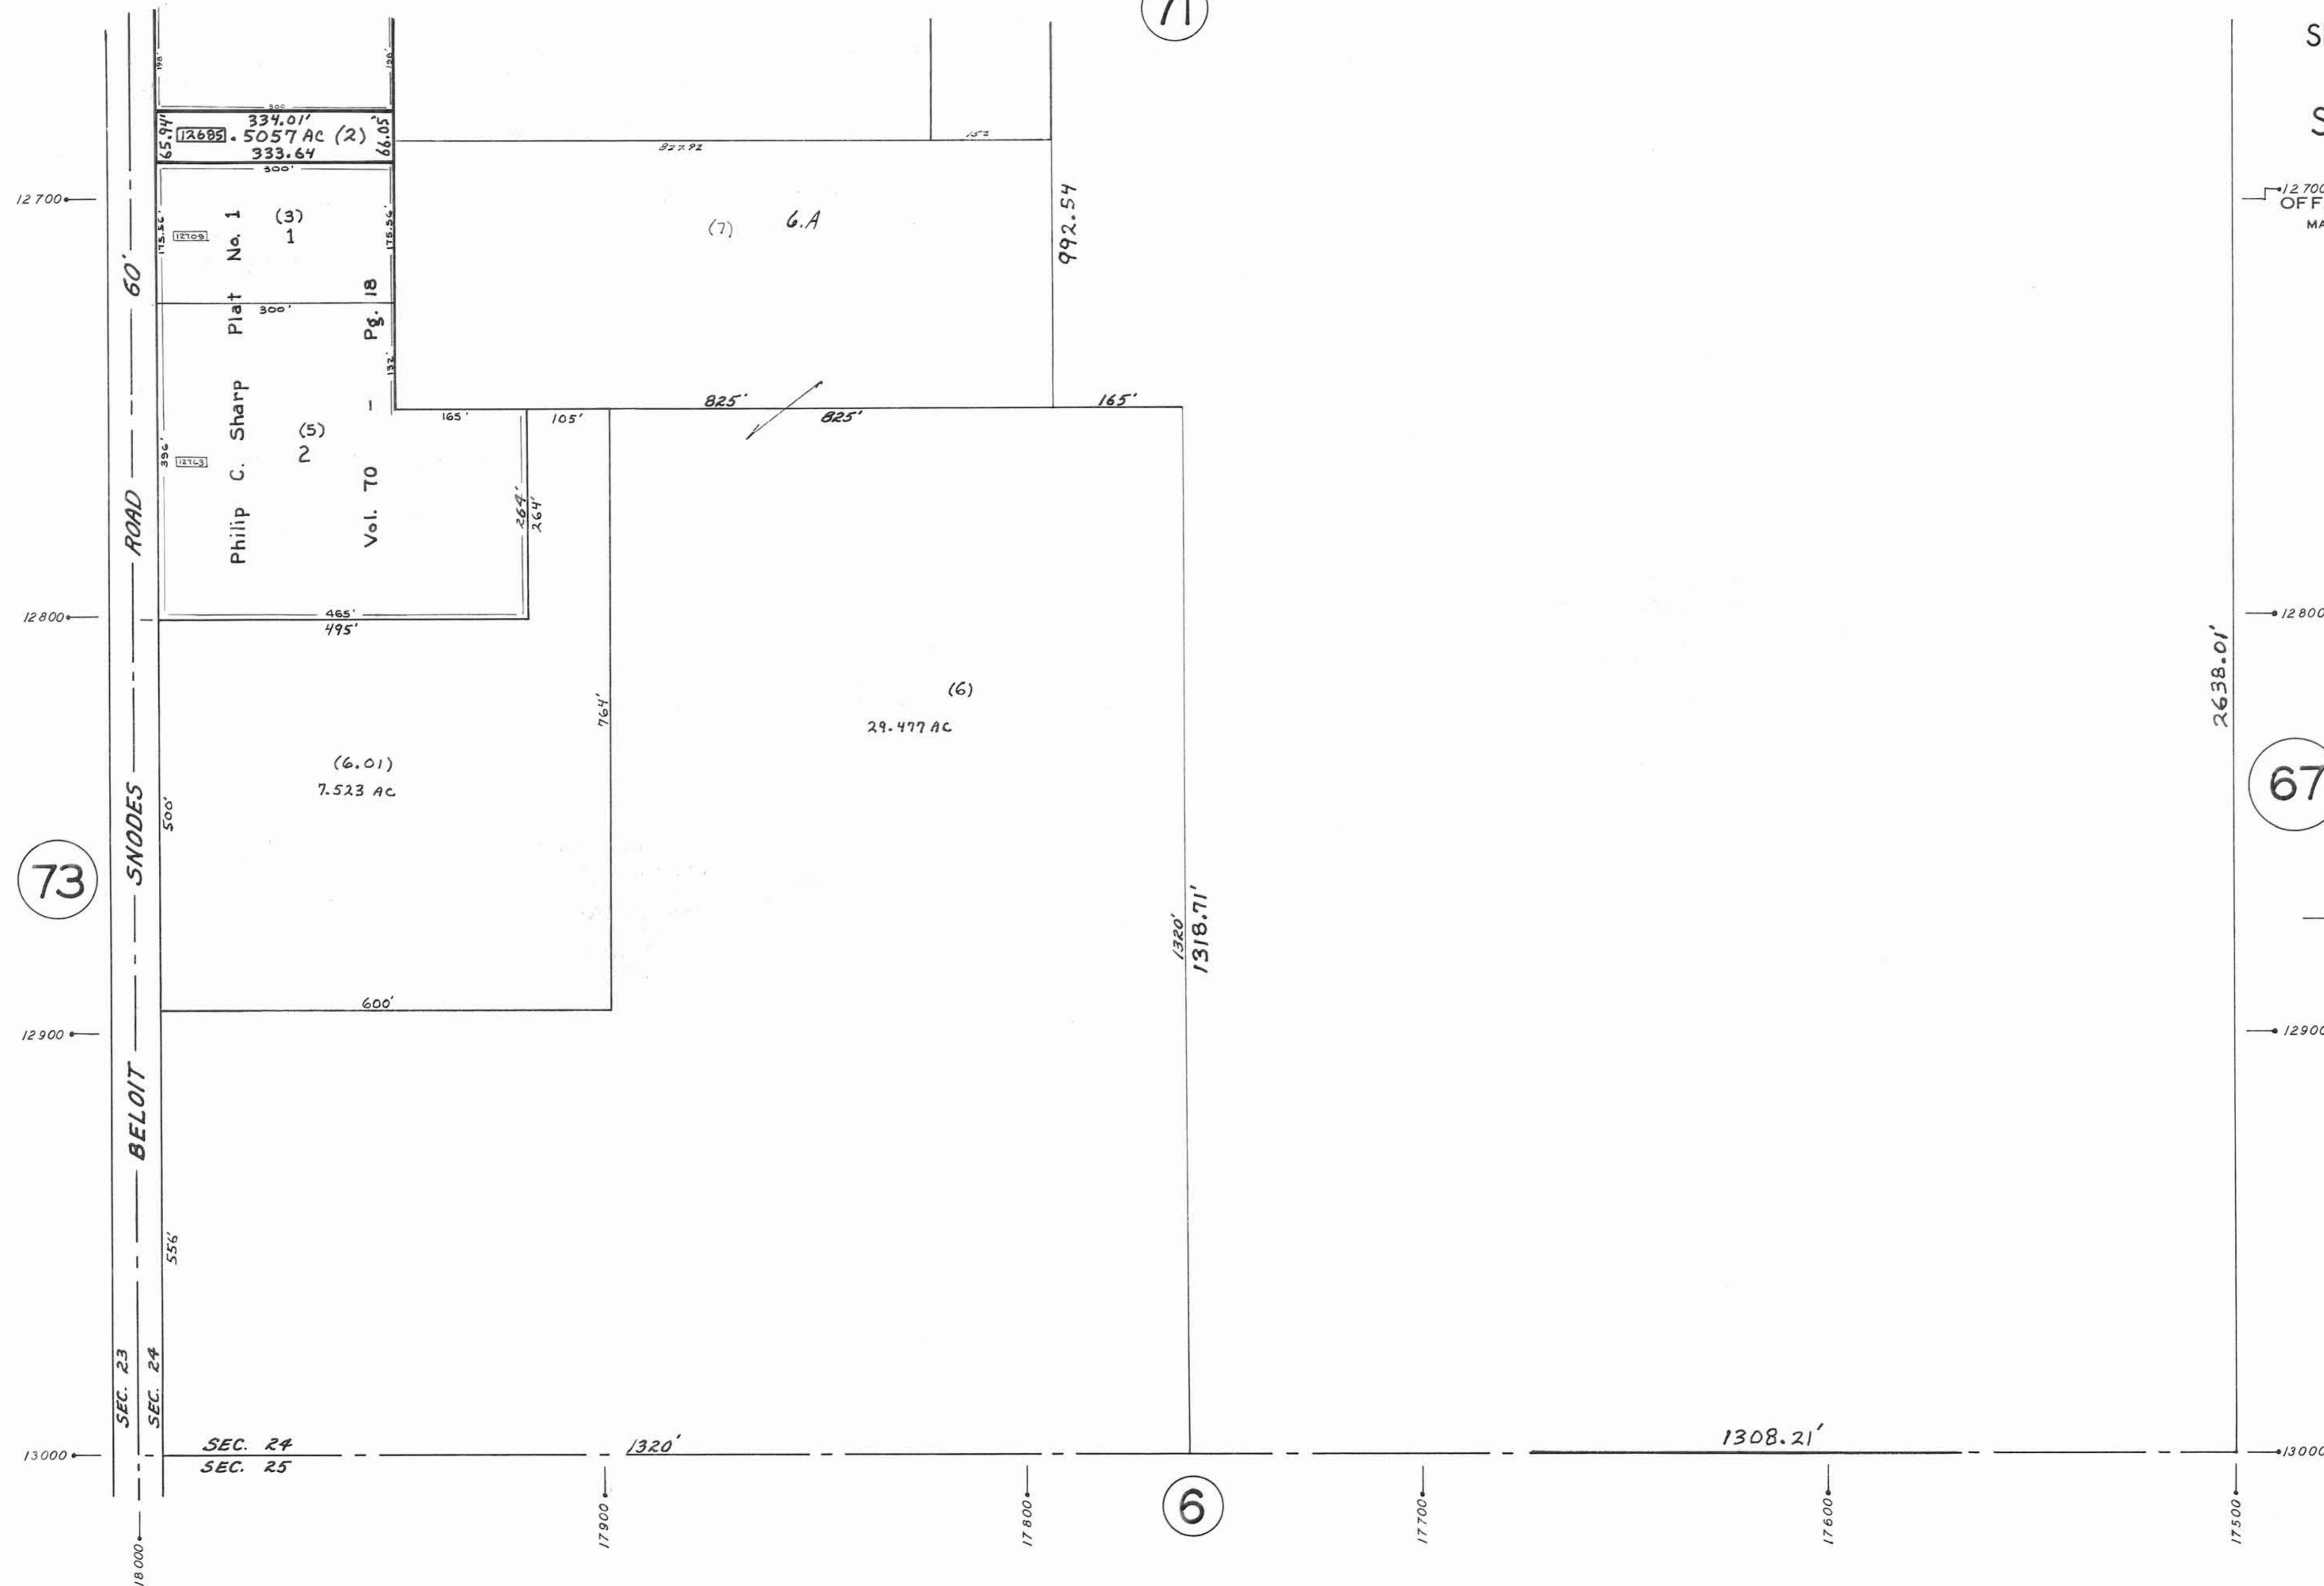

6

73

18000
17900
17800
17700
17600
17500
12700
12800
12900
13000
SEC. 23
SEC. 24
SEC. 24
SEC. 25
ROAD
SNODES
BELOIT

2638.01'

1308.21'

1320'
1318.71'

992.54

(7) 6.A

(6)
29.477 AC

(6.01)
7.523 AC

(3)
1

(5)
2

334.01'
12685.5057 AC (2)
333.64

Philip C. Sharp
Plat No. 1

Vol. 70
Pg. 18

12700

12800

12900

13000

17900

17800

17700

17600

17500