


127

SOUTH RANGE RD.

SMITH TWP.

OFFICE OF COUNTY ENGINEER  
MAHONING COUNTY COURT HOUSE  
YOUNGSTOWN, OHIO

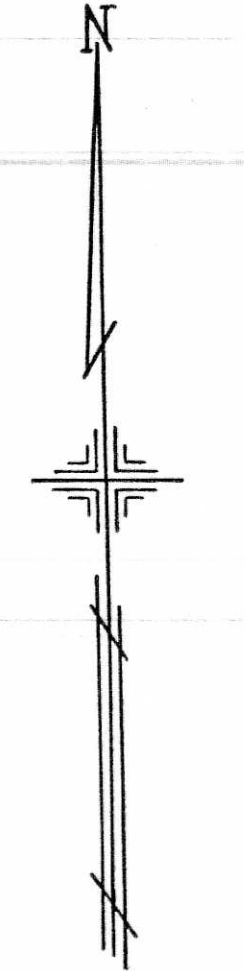


SCALE  
1" = 100'

75


LEGEND

- 44 PLATE NUMBER
- 4700 HOUSE NUMBERING GRID
- 4170 HOUSE NUMBER

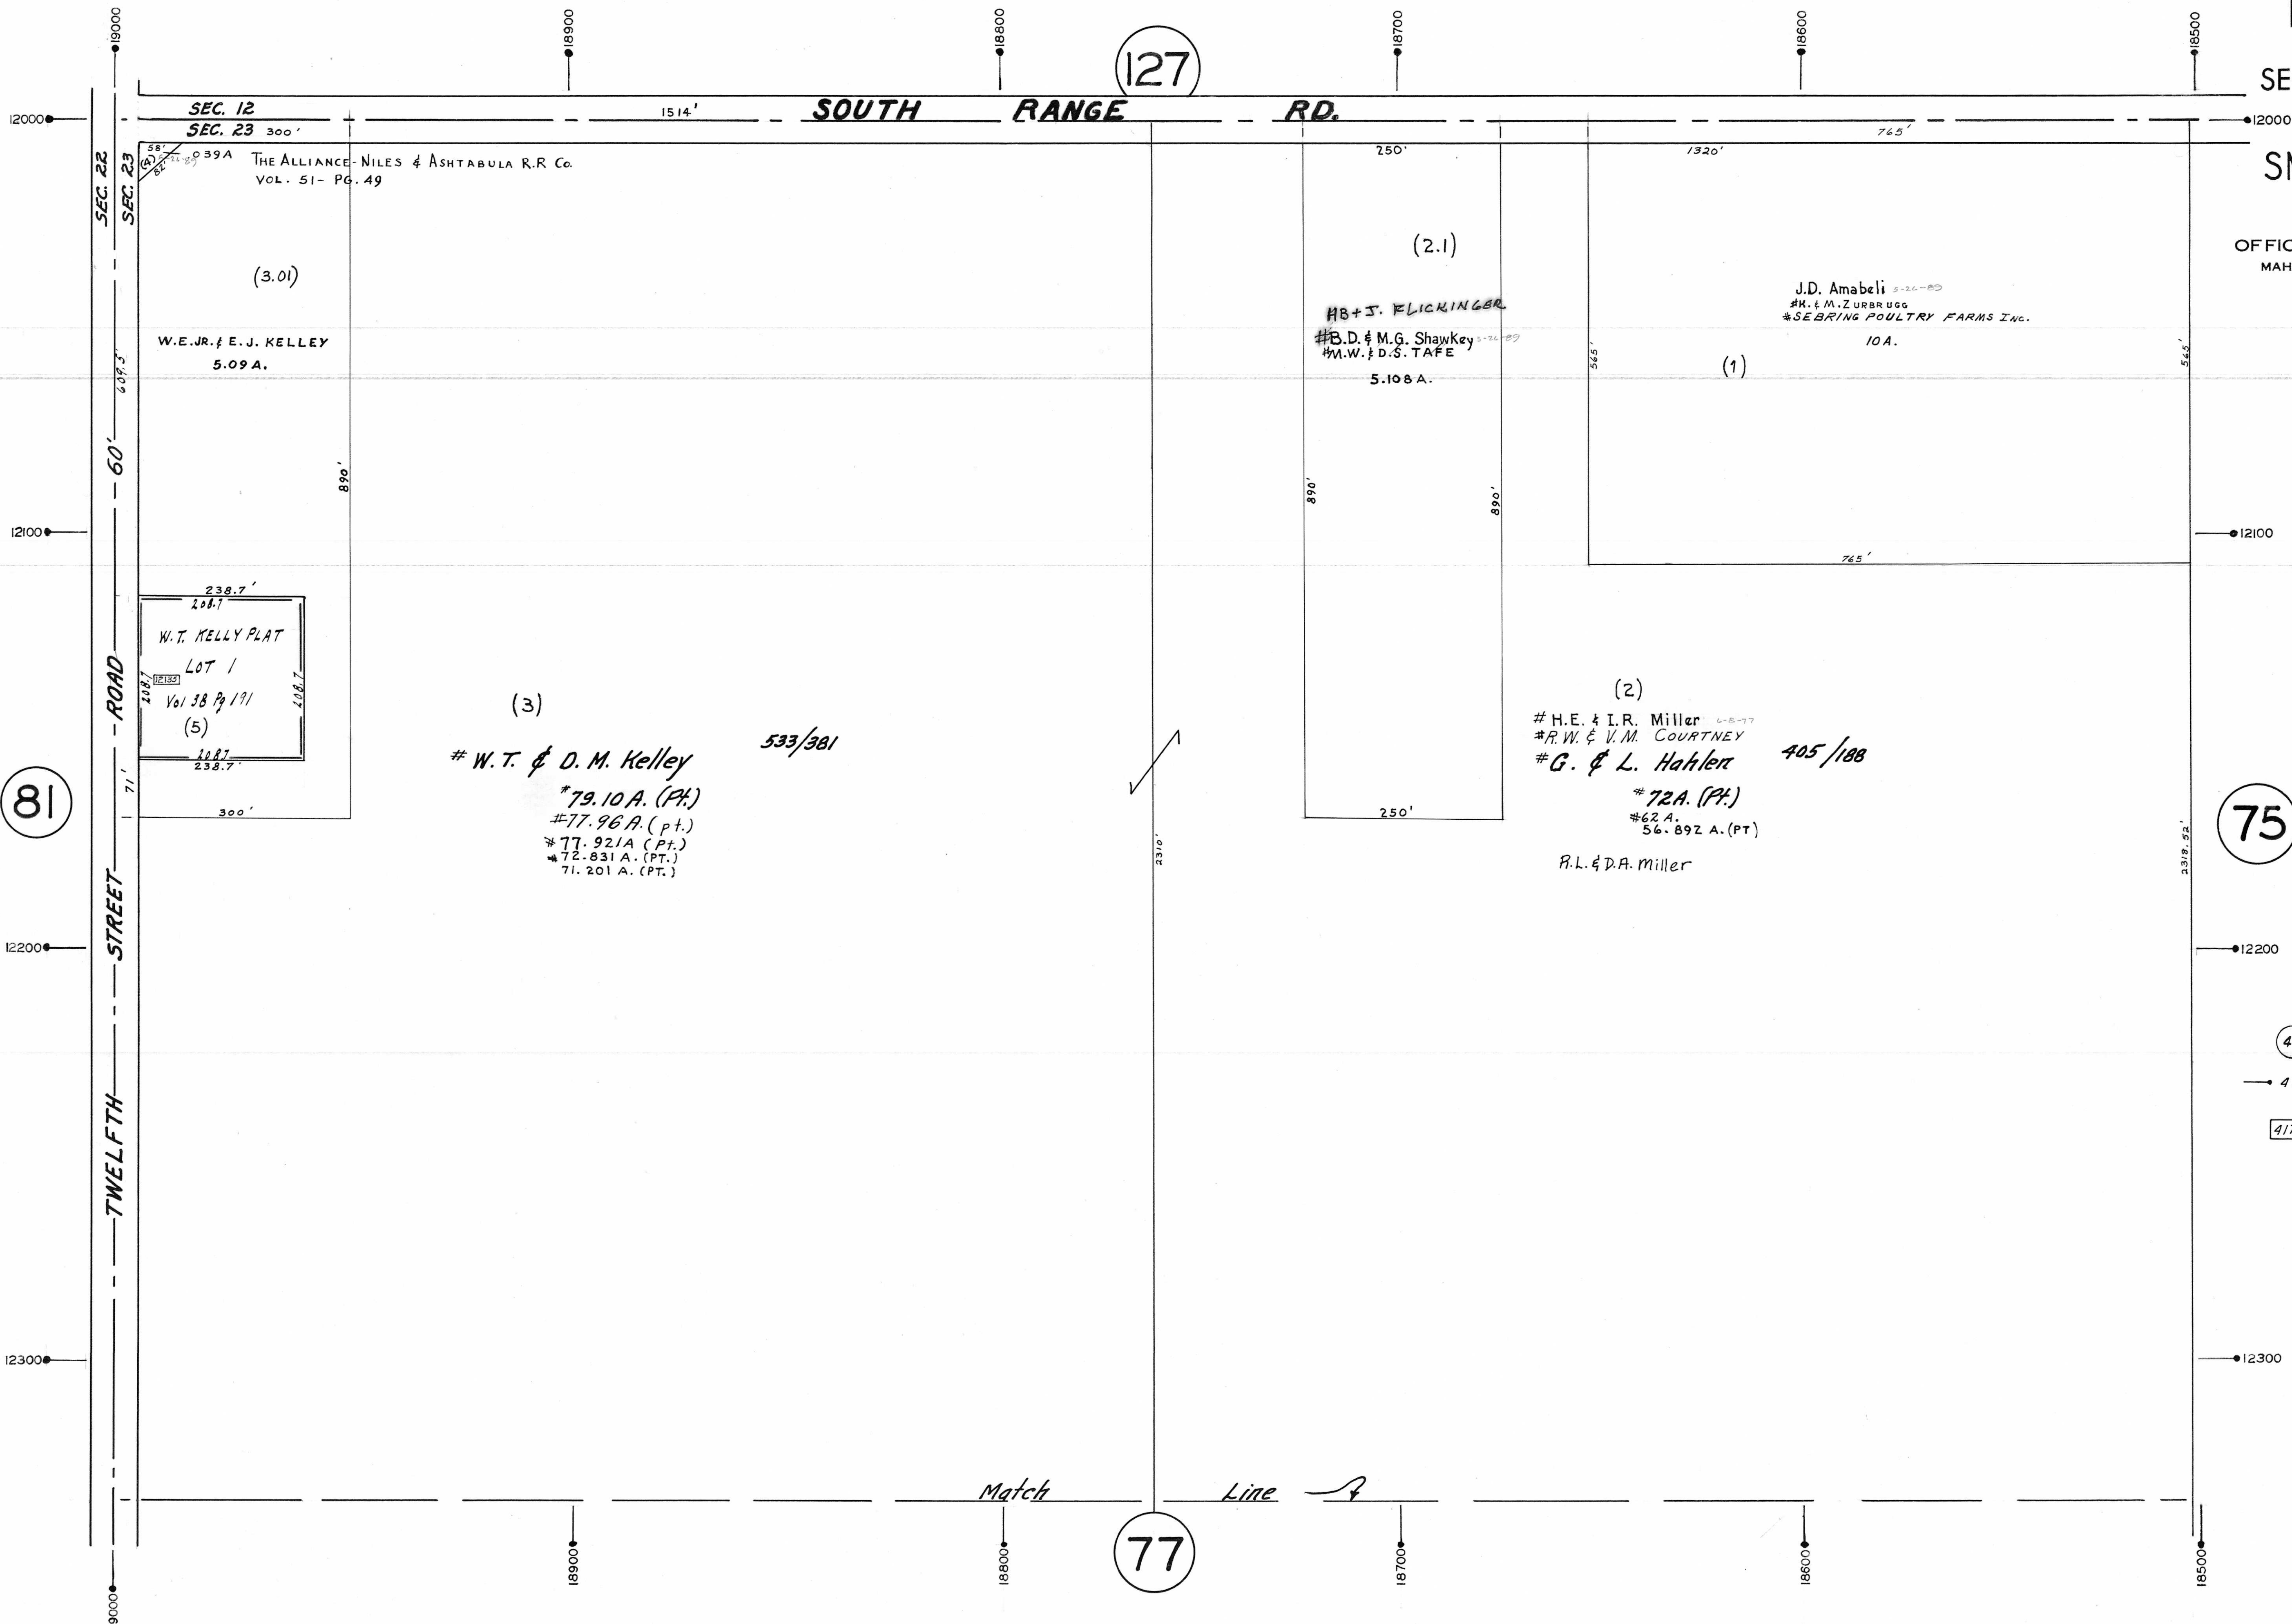

SEC. 12  
SEC. 23 300'  
THE ALLIANCE-NILES & ASHTABULA R.R. Co.  
VOL. 51- PG. 49

W.E. JR. & E.J. KELLEY  
5.09 A.

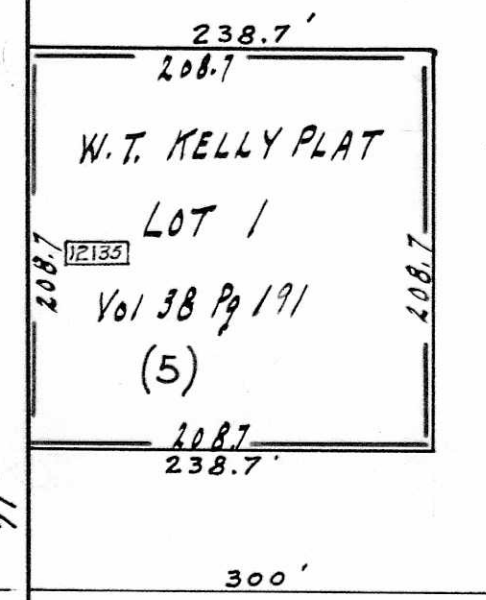

(3)  
# W.T. & D.M. Kelley  
533/381  
# 79.10 A. (Pt.)  
# 77.96 A. (Pt.)  
# 77.921 A. (Pt.)  
# 72.831 A. (Pt.)  
71.201 A. (Pt.)

(2.1)  
HB & J. FLICKINGER  
# B.D. & M.G. Shawkey  
# V.W. & D.S. TAPE  
5.108 A.

(1)  
J.D. Amabeli  
# K. & M. ZURBRUGG  
# SEBRING POULTRY FARMS INC.  
10 A.

(2)  
# H.E. & I.R. MILLER  
# R.W. & V.M. COURTNEY  
# G. & L. HAHLEN 405/188  
# 72A. (Pt.)  
# 62 A.  
56.892 A. (Pt.)  
R.L. & D.A. MILLER

Match Line

77

81

ROAD  
STREET  
TWELFTH

12000  
12100  
12200  
12300

19000  
18900  
18800  
18700  
18600  
18500