
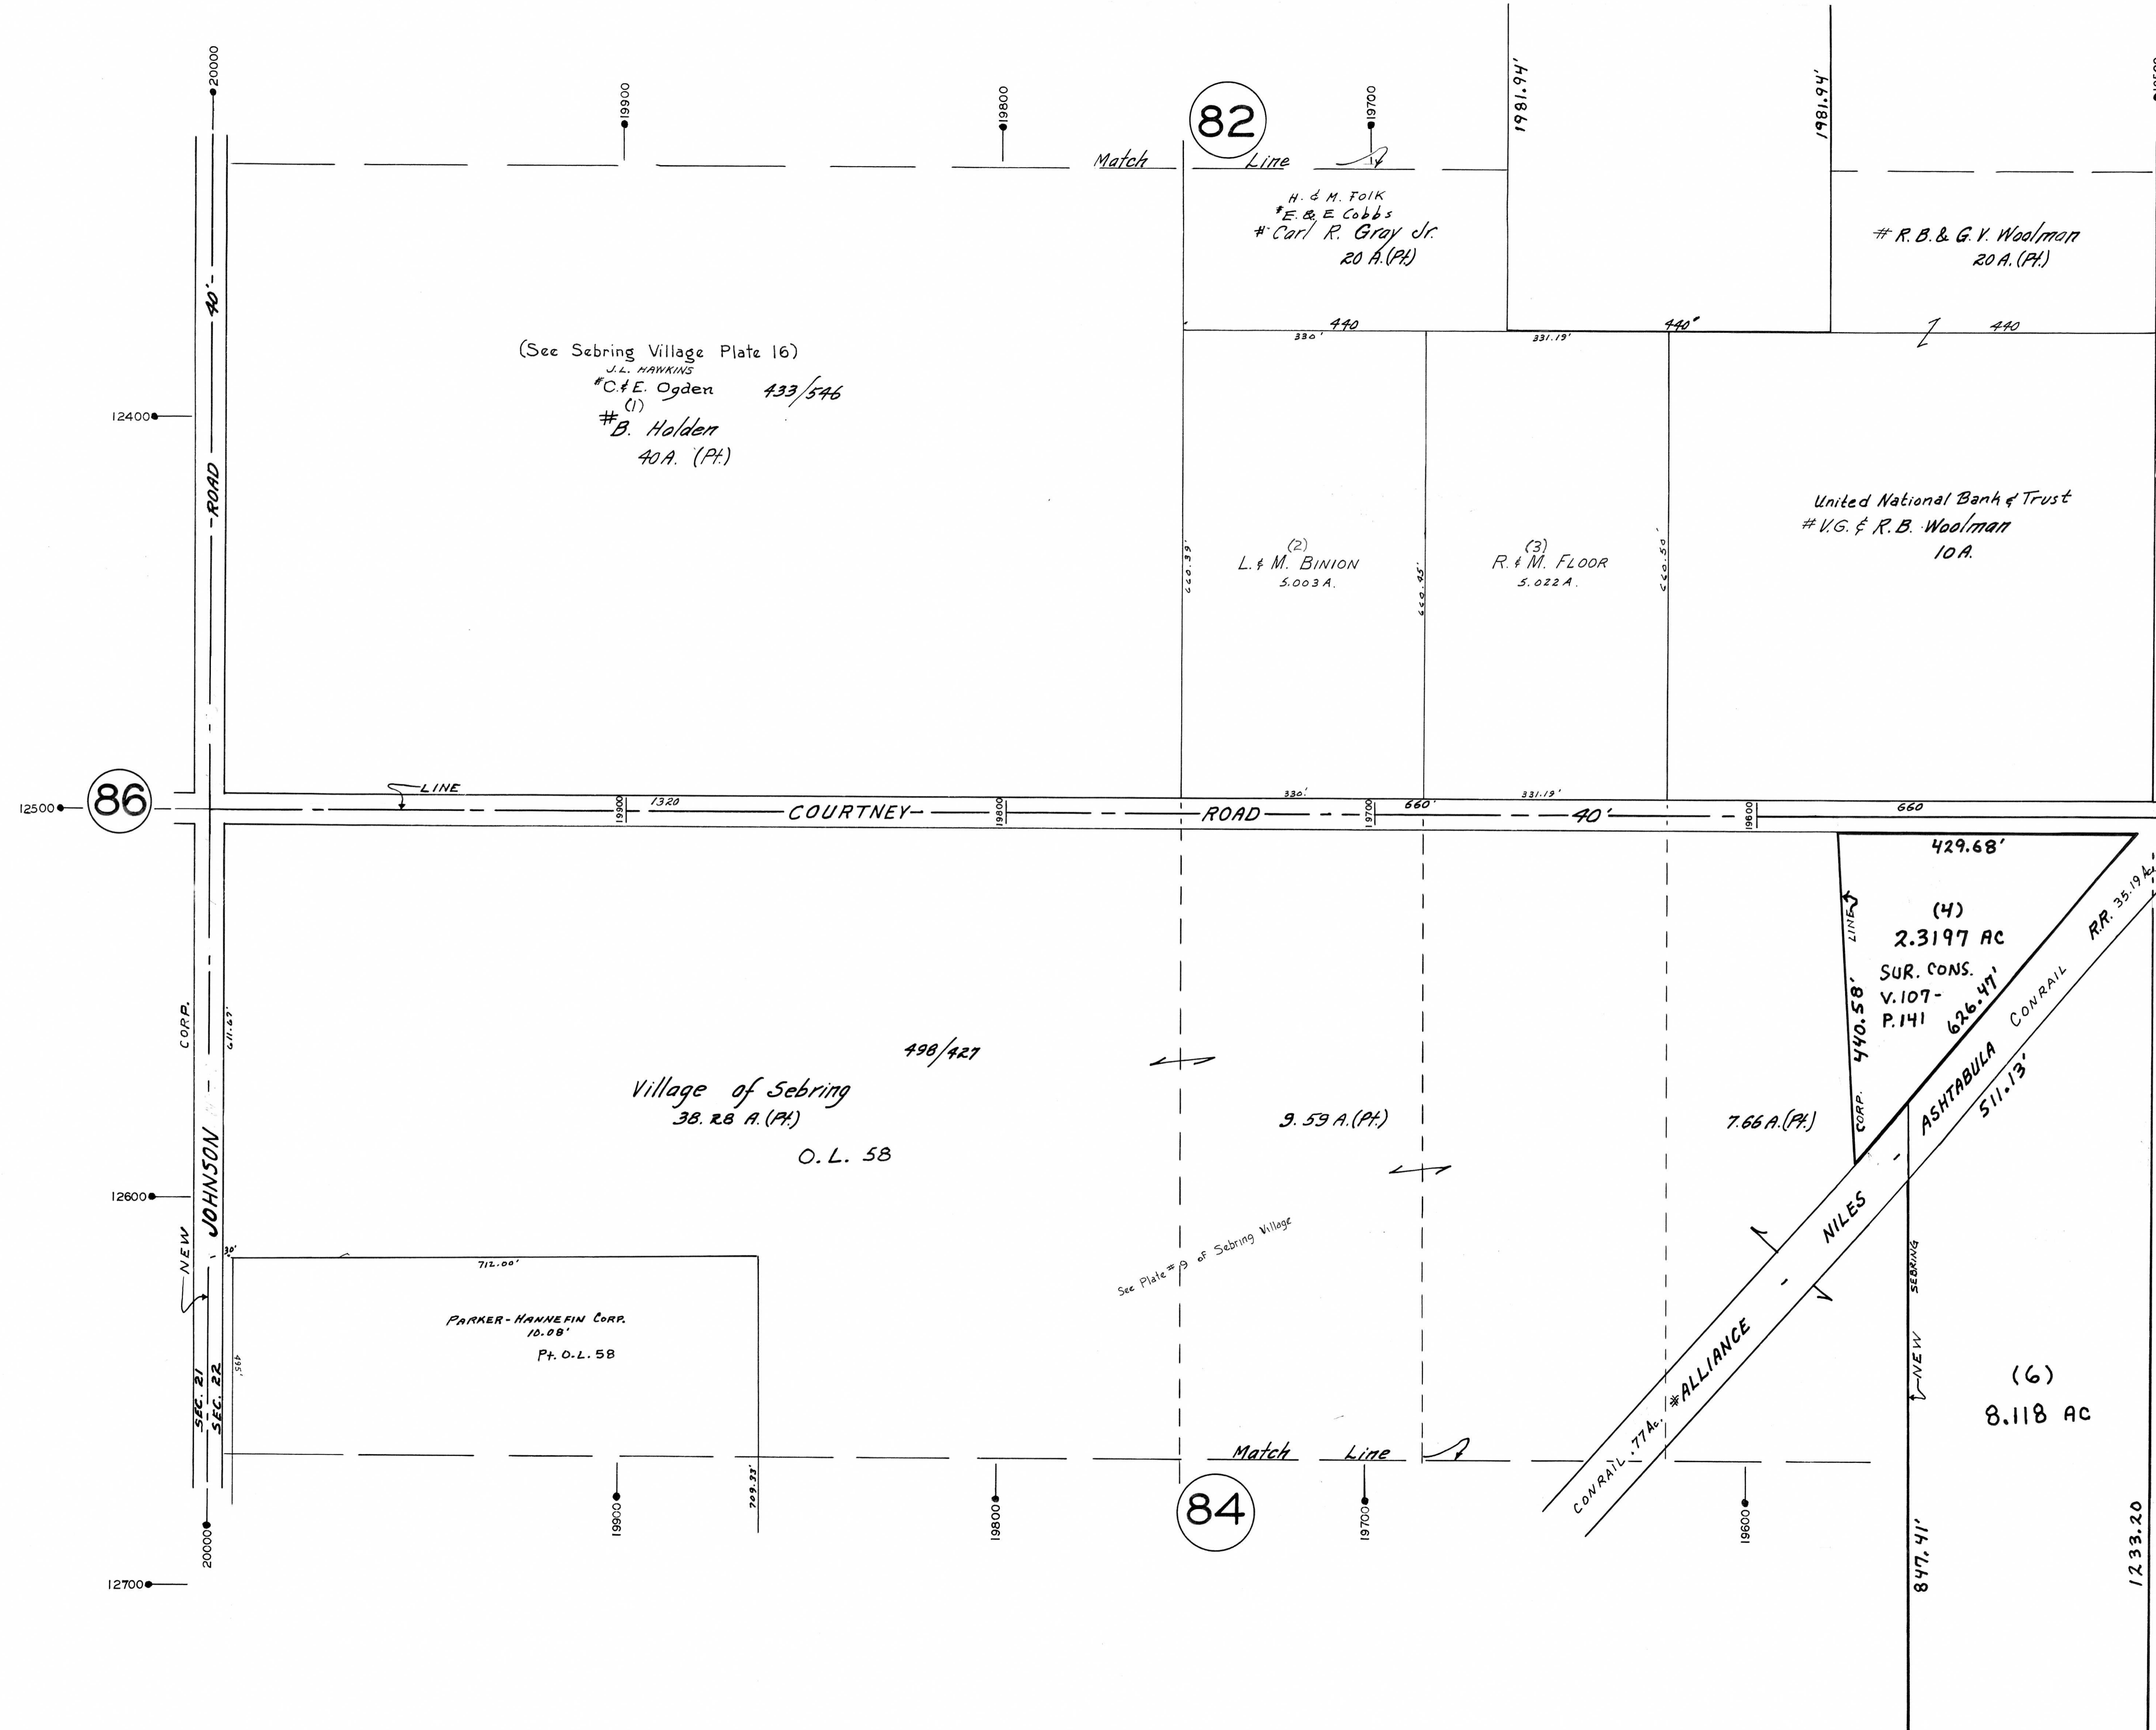


PLATE 83
SECTION No. 22

SMITH TWP.

OFFICE OF COUNTY ENGINEER
MAHONING COUNTY COURT HOUSE
YOUNGSTOWN, OHIO

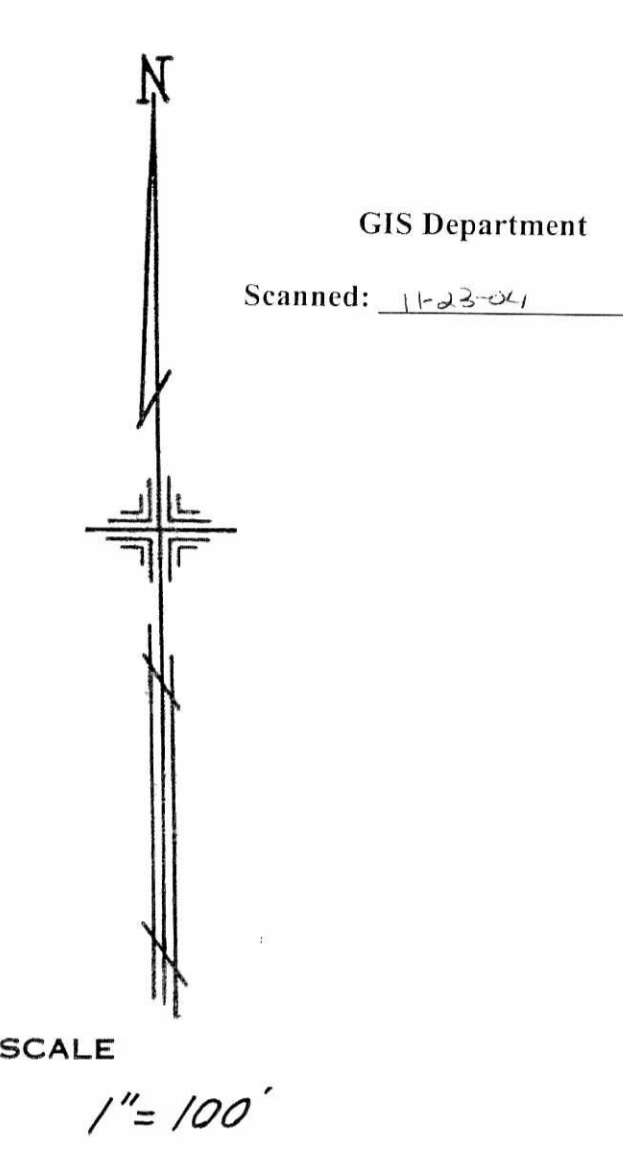

80

LEGEND

- (21) PLATE NUMBER
- 4700 HOUSE NUMBER
- 4170 HOUSE NUMBER

82

84

86

NEW JOHNSON ROAD
CORP.
SEC. 21
SEC. 22

(See Sebring Village Plate 16)
J.L. HAWKINS
#C & E. Ogden 433/546
(1)
#B. Halder
40 A. (Pt.)

H. & M. FOLK
#E. & E. Cobbs
#Carl R. Gray Jr.
20 A. (Pt.)

#R. B. & G. V. Woolman
20 A. (Pt.)

(2)
L. & M. BINION
5.003 A.

(3)
R. & M. FLOOR
5.022 A.

United National Bank & Trust
#V.G. & R.B. Woolman
10 A.

Village of Sebring
38.28 A. (Pt.)
O.L. 58

PARKER-HANNEFIN CORP.
10.08'
Pt. O.L. 58

(4)
2.3197 AC
SUR. CONS.
V. 107-
P. 141

(6)
8.118 AC

