


PLATE 97

SECTION No. 19

SMITH TWP.

OFFICE OF COUNTY ENGINEER
MAHONING COUNTY COURT HOUSE
YOUNGSTOWN, OHIO

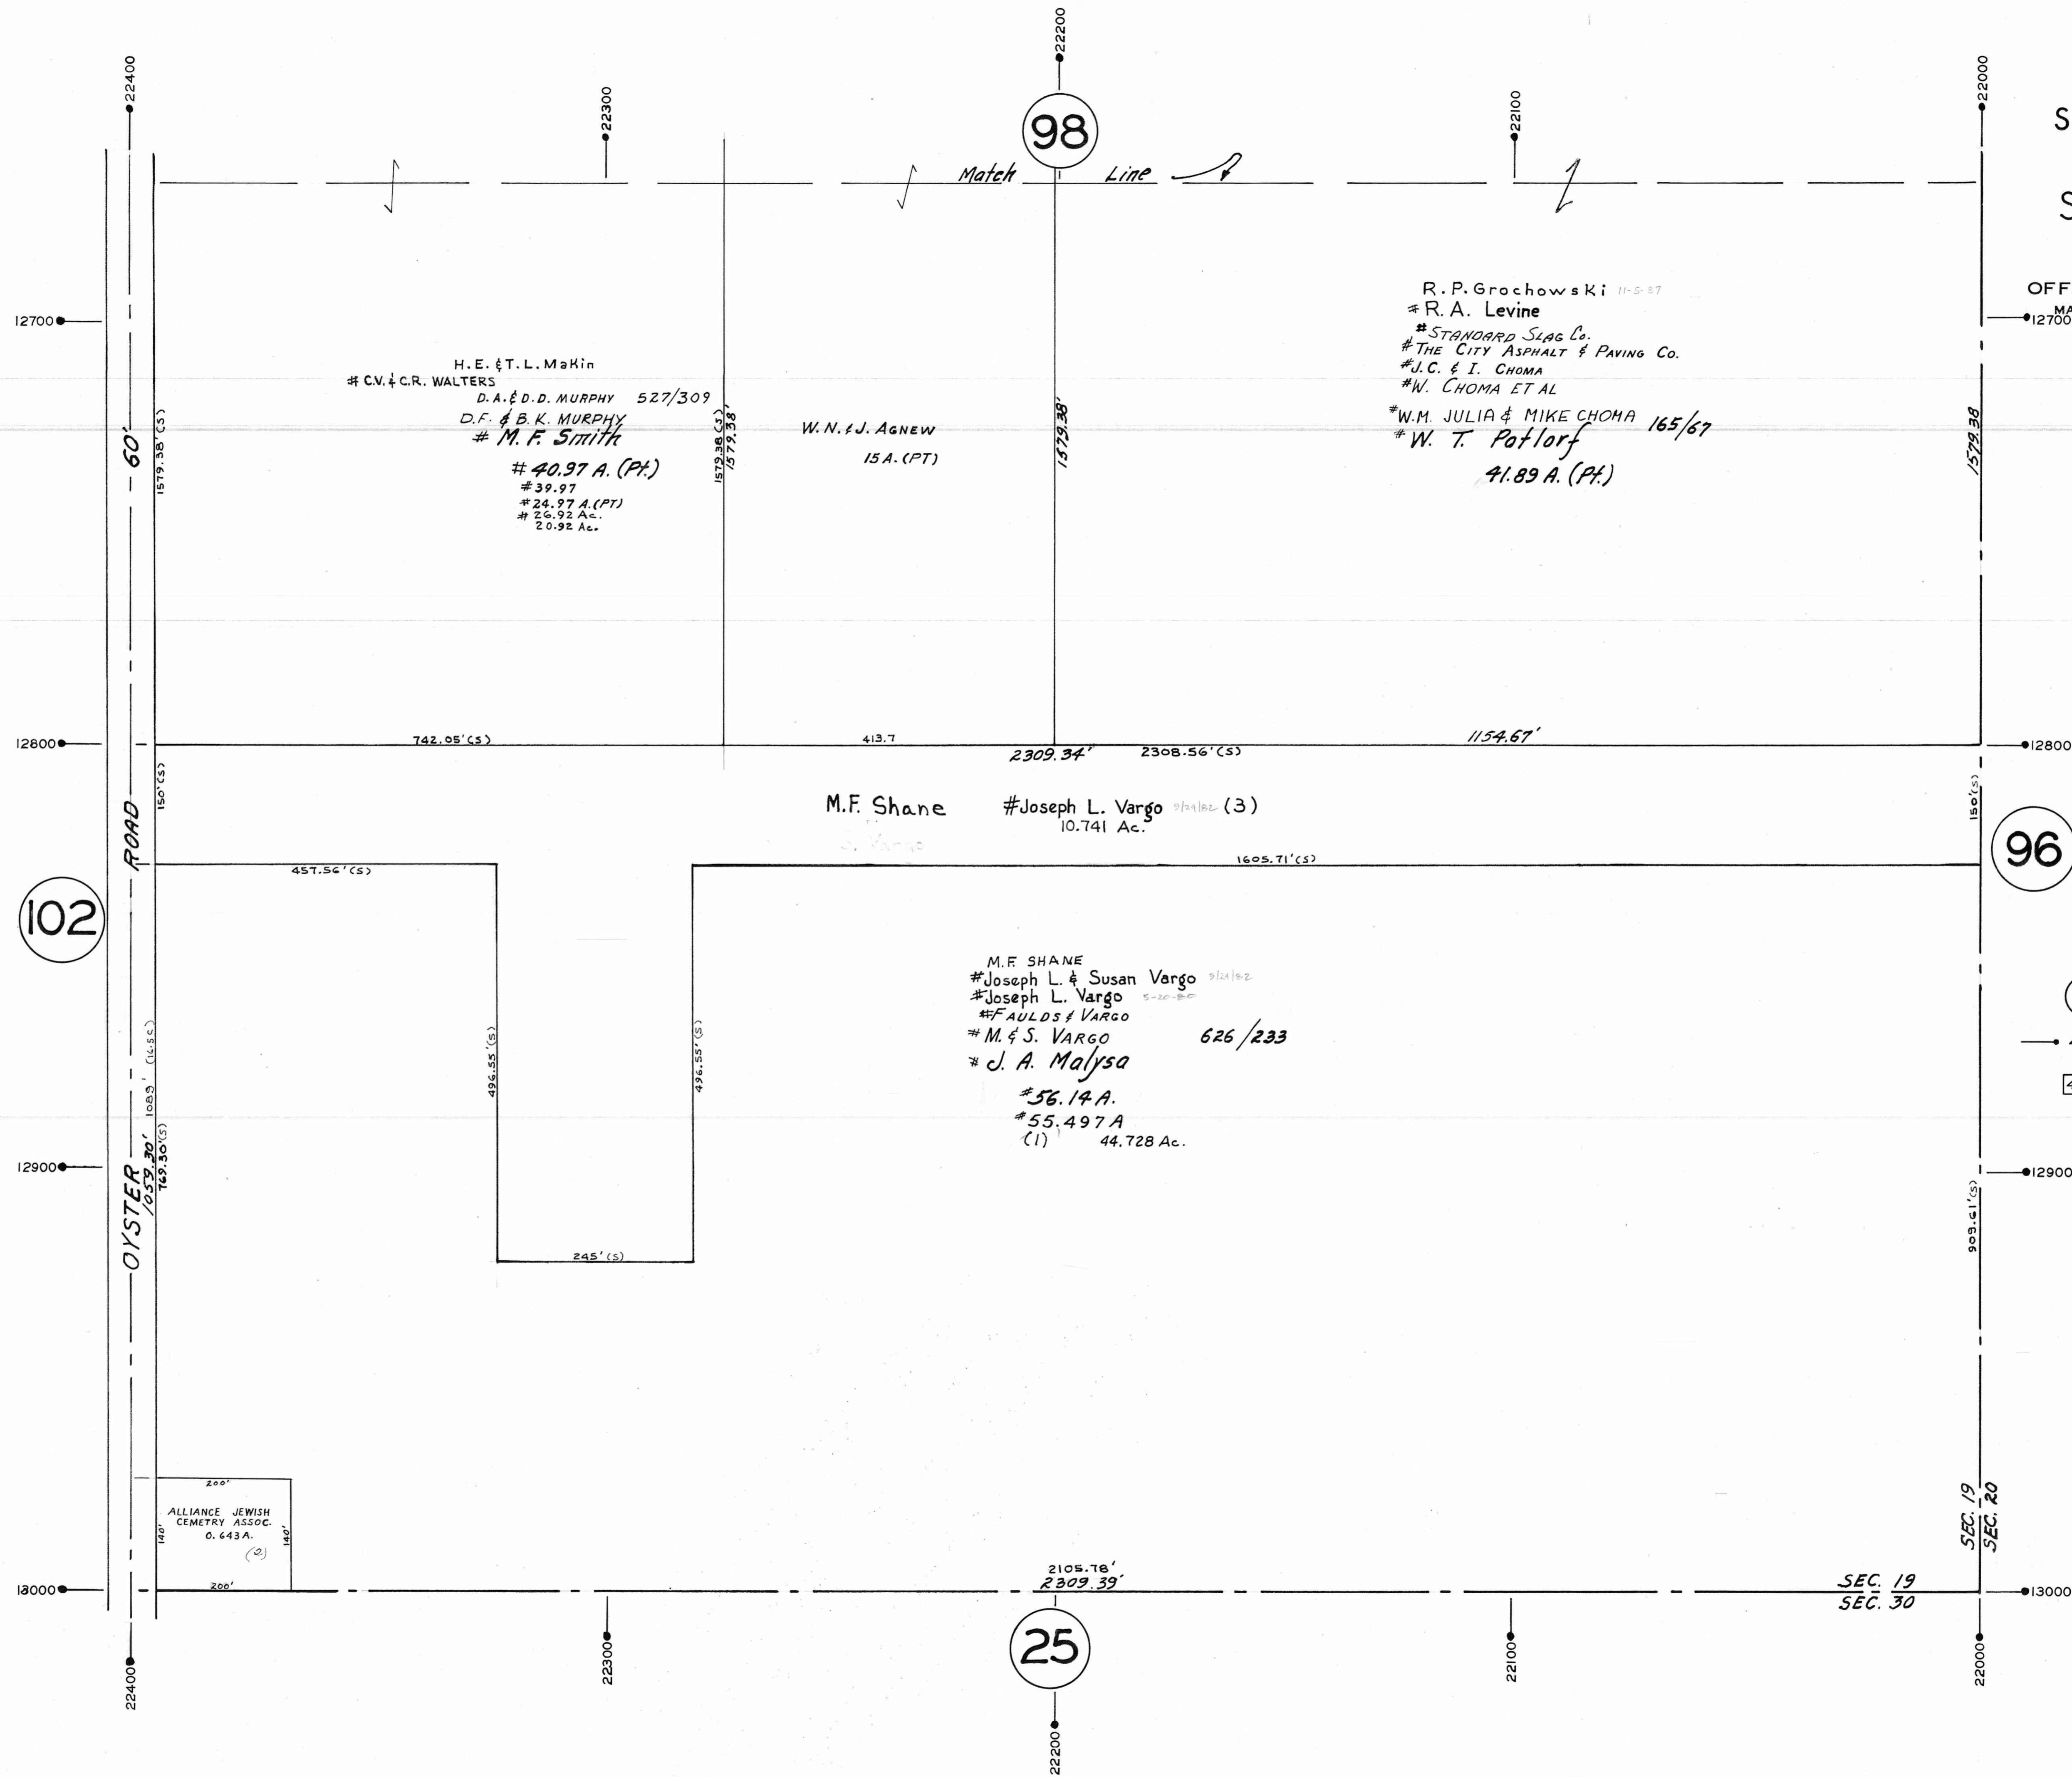


H.E. & T.L. MaKin
C.V. & C.R. WALTERS
D.A. & D.D. MURPHY 527/309
D.F. & B.K. MURPHY
M.F. Smith
40.97 A. (PT.)
39.97
24.97 A. (PT.)
26.92 Ac.
2.092 Ac.

W.N. & J. AGNEW
15 A. (PT)

R.P. Grochowski 11-5-67
R.A. Levine
STANDARD Slag Co.
THE CITY ASPHALT & PAVING Co.
J.C. & I. CHOMA
W. CHOMA ET AL
W.M. JULIA & MIKE CHOMA 165/67
W. T. Patlorf
41.89 A. (PT.)

M.F. Shane # Joseph L. Vargo 626/233 (3)
10.741 Ac.

M.F. SHANE
Joseph L. & Susan Vargo 626/233
Joseph L. Vargo 5-30-66
FAULDS & VARGO
M. & S. VARGO
J. A. Malysa
56.14 A.
55.497 A.
(1) 44.728 Ac.

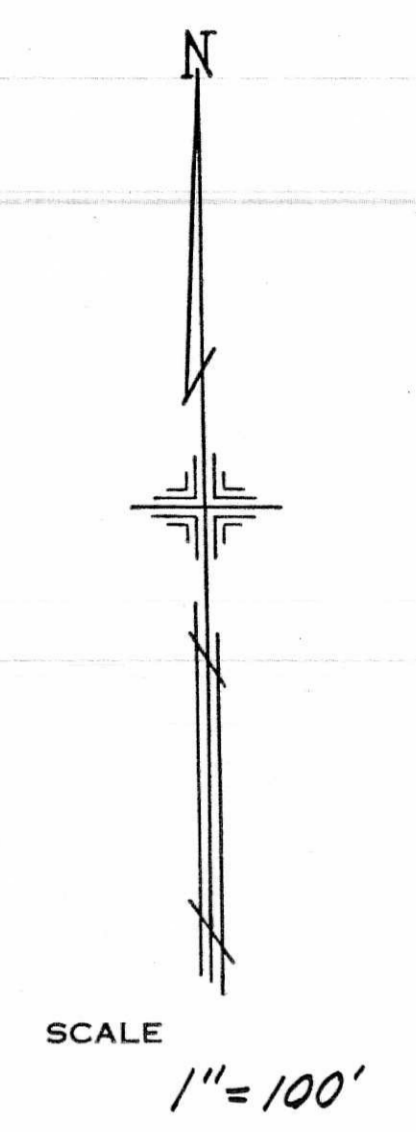

(21)	PLATE NUMBER
→ 4700	HOUSE NUMBERING GRID
1170	HOUSE NUMBER

SEC. 19
SEC. 30