

OFFICE OF COUNTY ENGINEER
MAHONING COUNTY COURT HOUSE
YOUNGSTOWN, OHIO

GIS Department
Scanned 4-16-09



SCALE
1" = 100'

107

LEGEND

(21)


PLATE NUMBER

4700

HOUSE NUMBERING GRID

4170

HOUSE NUMBER

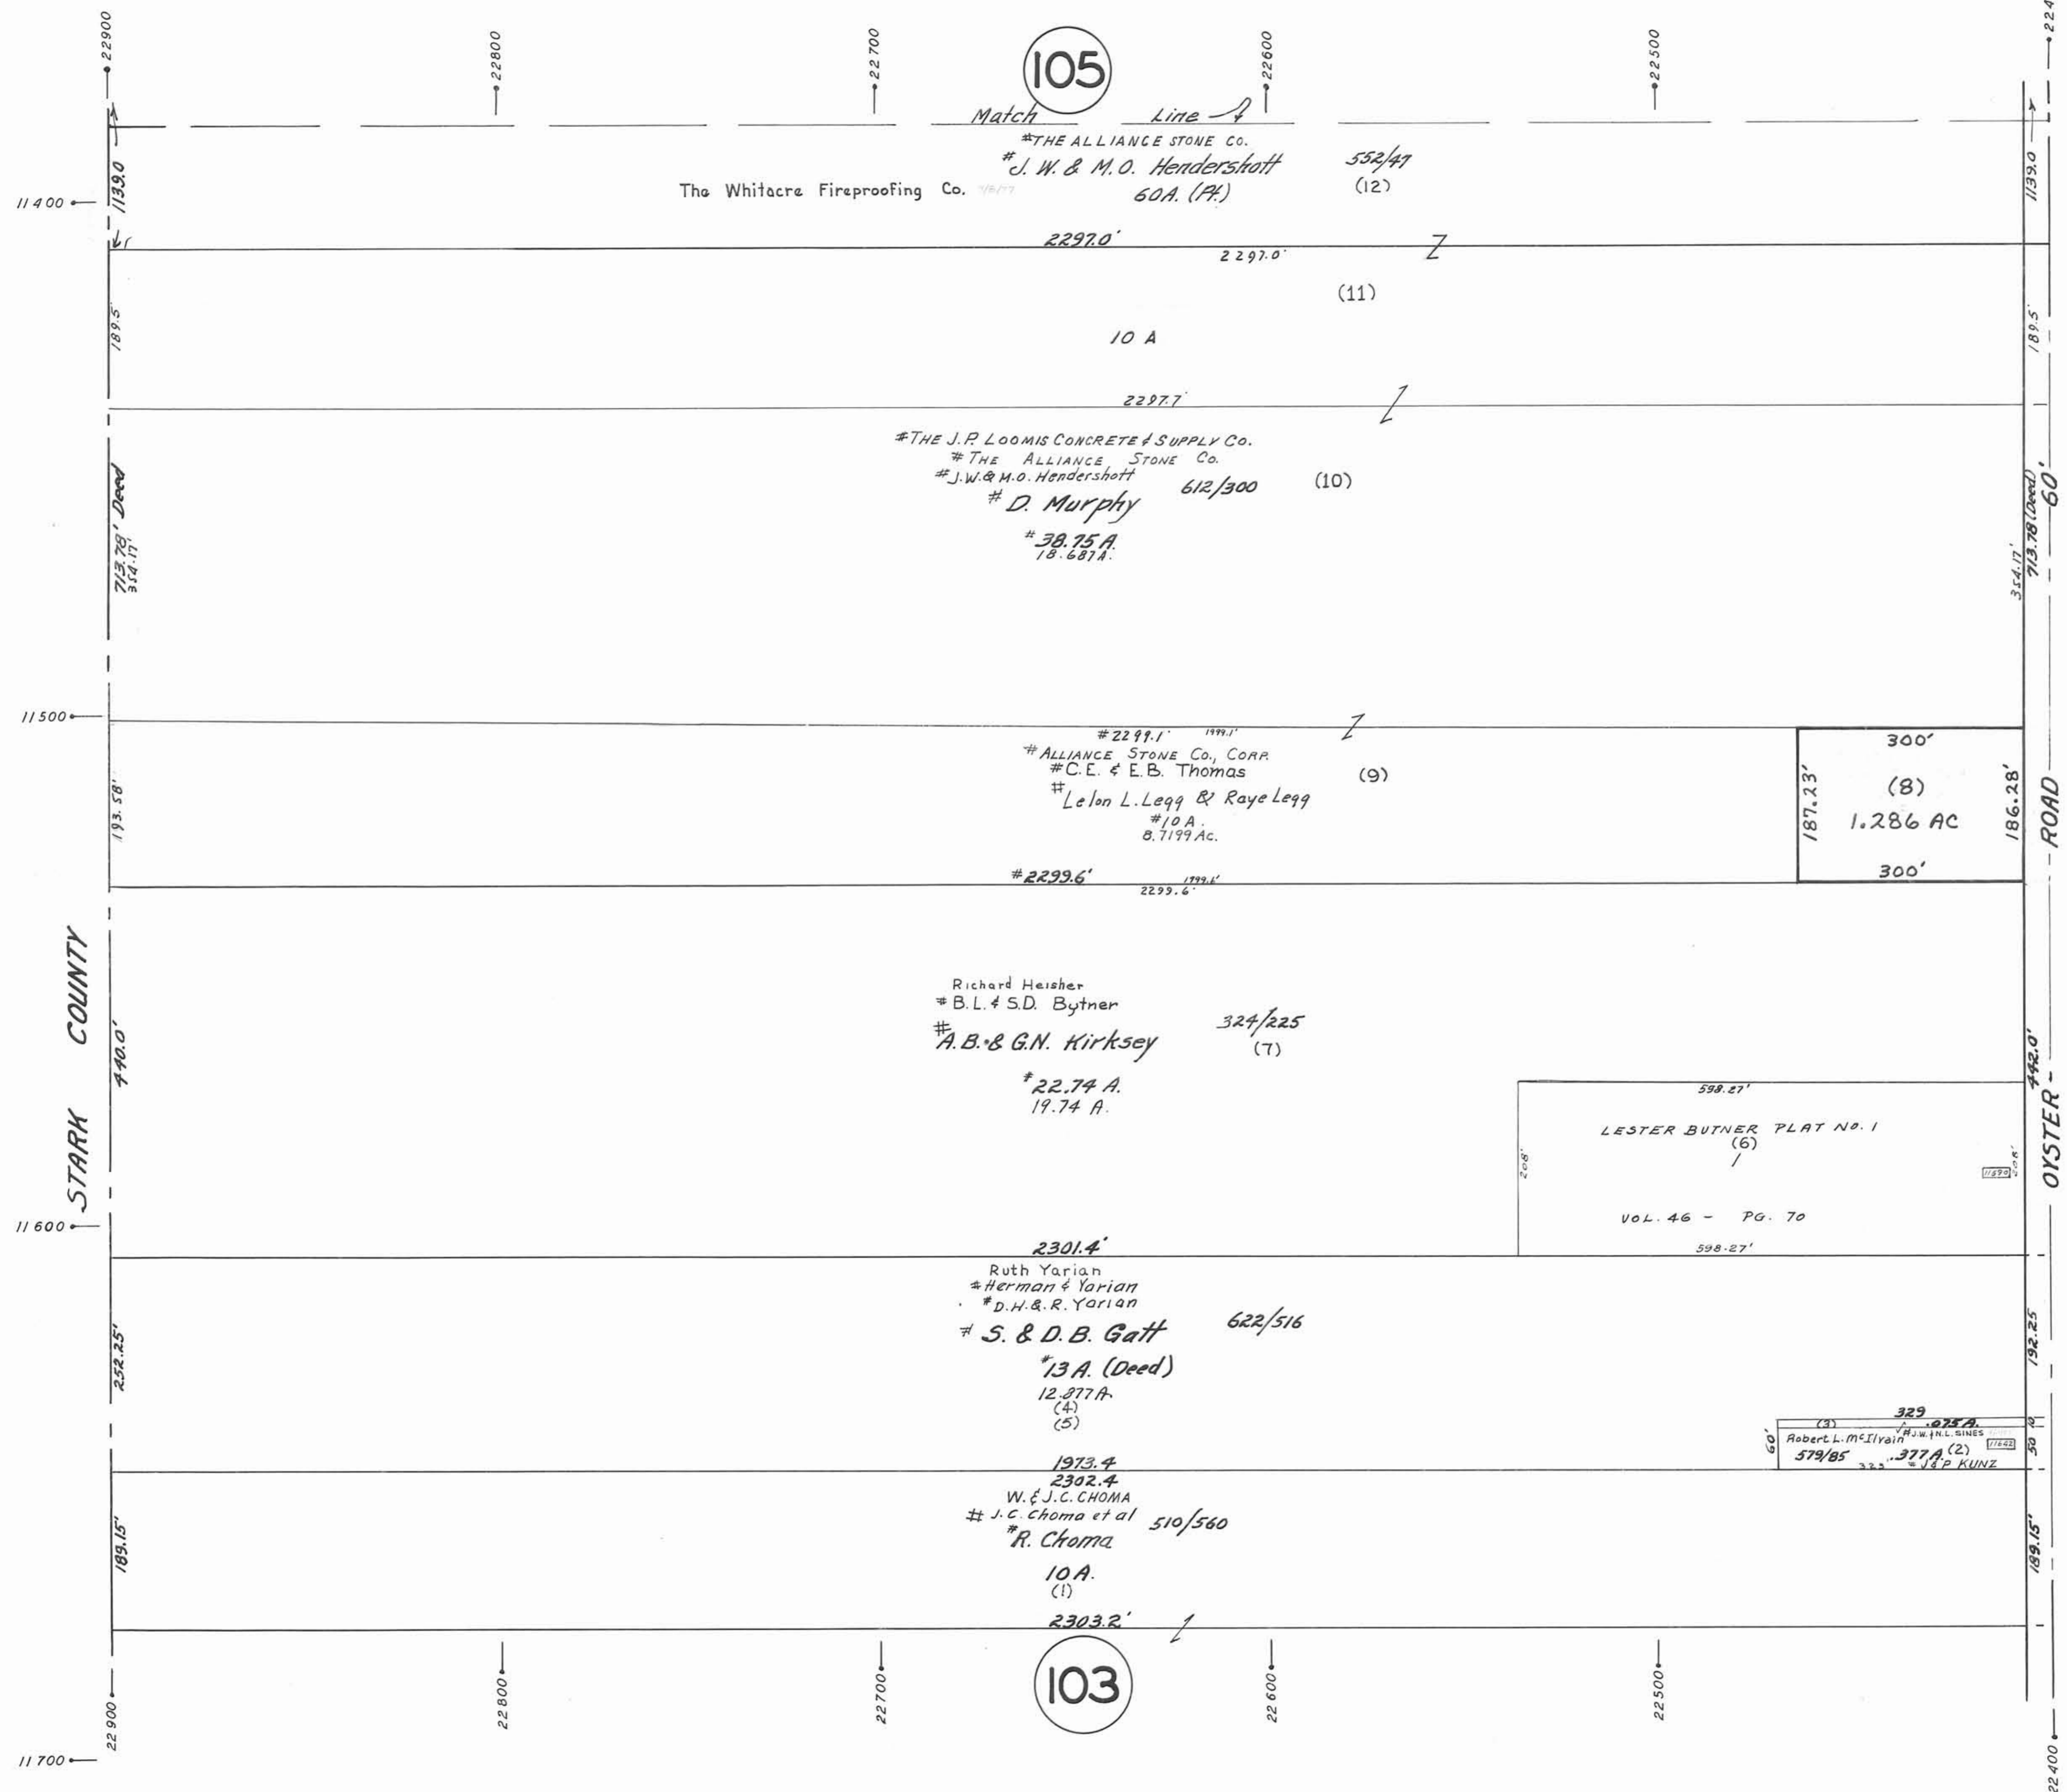

105

103

Match Line

The Whitacre Fireproofing Co.
*THE ALLIANCE STONE CO.
*J. W. & M. O. Hendershott
60A. (A) 552/47 (12)

2297.0' 2297.0' (11)
10 A

*THE J. P. LOOMIS CONCRETE & SUPPLY CO.
*THE ALLIANCE STONE CO.
*J. W. & M. O. Hendershott
D. Murphy 612/300 (10)
*38.75 A.
18.687 A.

#2299.1' 1999.1'
*ALLIANCE STONE CO., CORR.
*C. E. & E. B. Thomas (9)
*Lelon L. Legg & Raye Legg
#10 A
8.7199 Ac.

300'
(8)
1.286 AC
300'

Richard Heisher
*B. L. & S. D. Bytner
A. B. & G. N. Kirksey 324/225 (7)
*22.74 A.
19.74 A.

598.27'
LESTER BUTNER PLAT No. 1
(6)
VOL. 46 - PG. 70
598.27'

2301.4'
Ruth Yarian
*Herman & Yarian
*D. H. & R. Yarian
S. & D. B. Gatt 622/516
*13 A. (Deed)
12.977 A.
(4)
(5)

329
329
Robert L. McIlvain *J. W. & M. O. HENDERSHOTT
579/85 *377 A (2) (1122)

1973.4
2302.4
W. & J. C. CHOMA
*J. C. Choma et al 510/560
*R. Choma
10 A.
(1)
2303.2'

