


PLATE 112

SECTION No. 17

SMITH TWP.

OFFICE OF COUNTY ENGINEER
MAHONING COUNTY COURT HOUSE
YOUNGSTOWN, OHIO

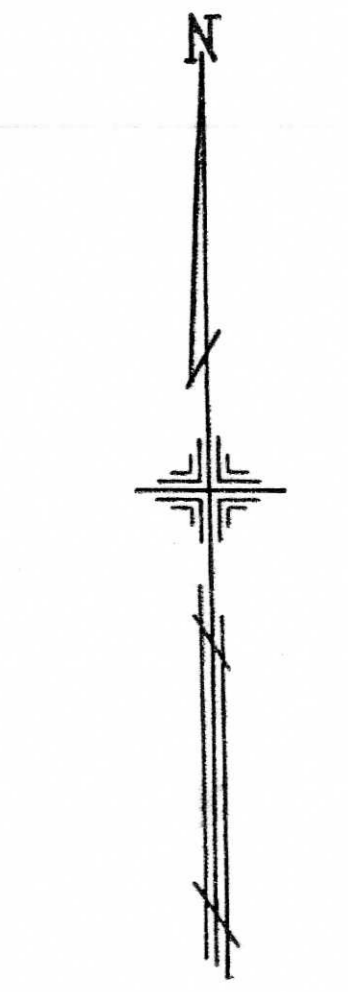

SCALE
1" = 100'


117

LEGEND

- (21) PLATE NUMBER
- 4700 → HOUSE NUMBERING GRID
- 11300 → HOUSE NUMBER

163

113

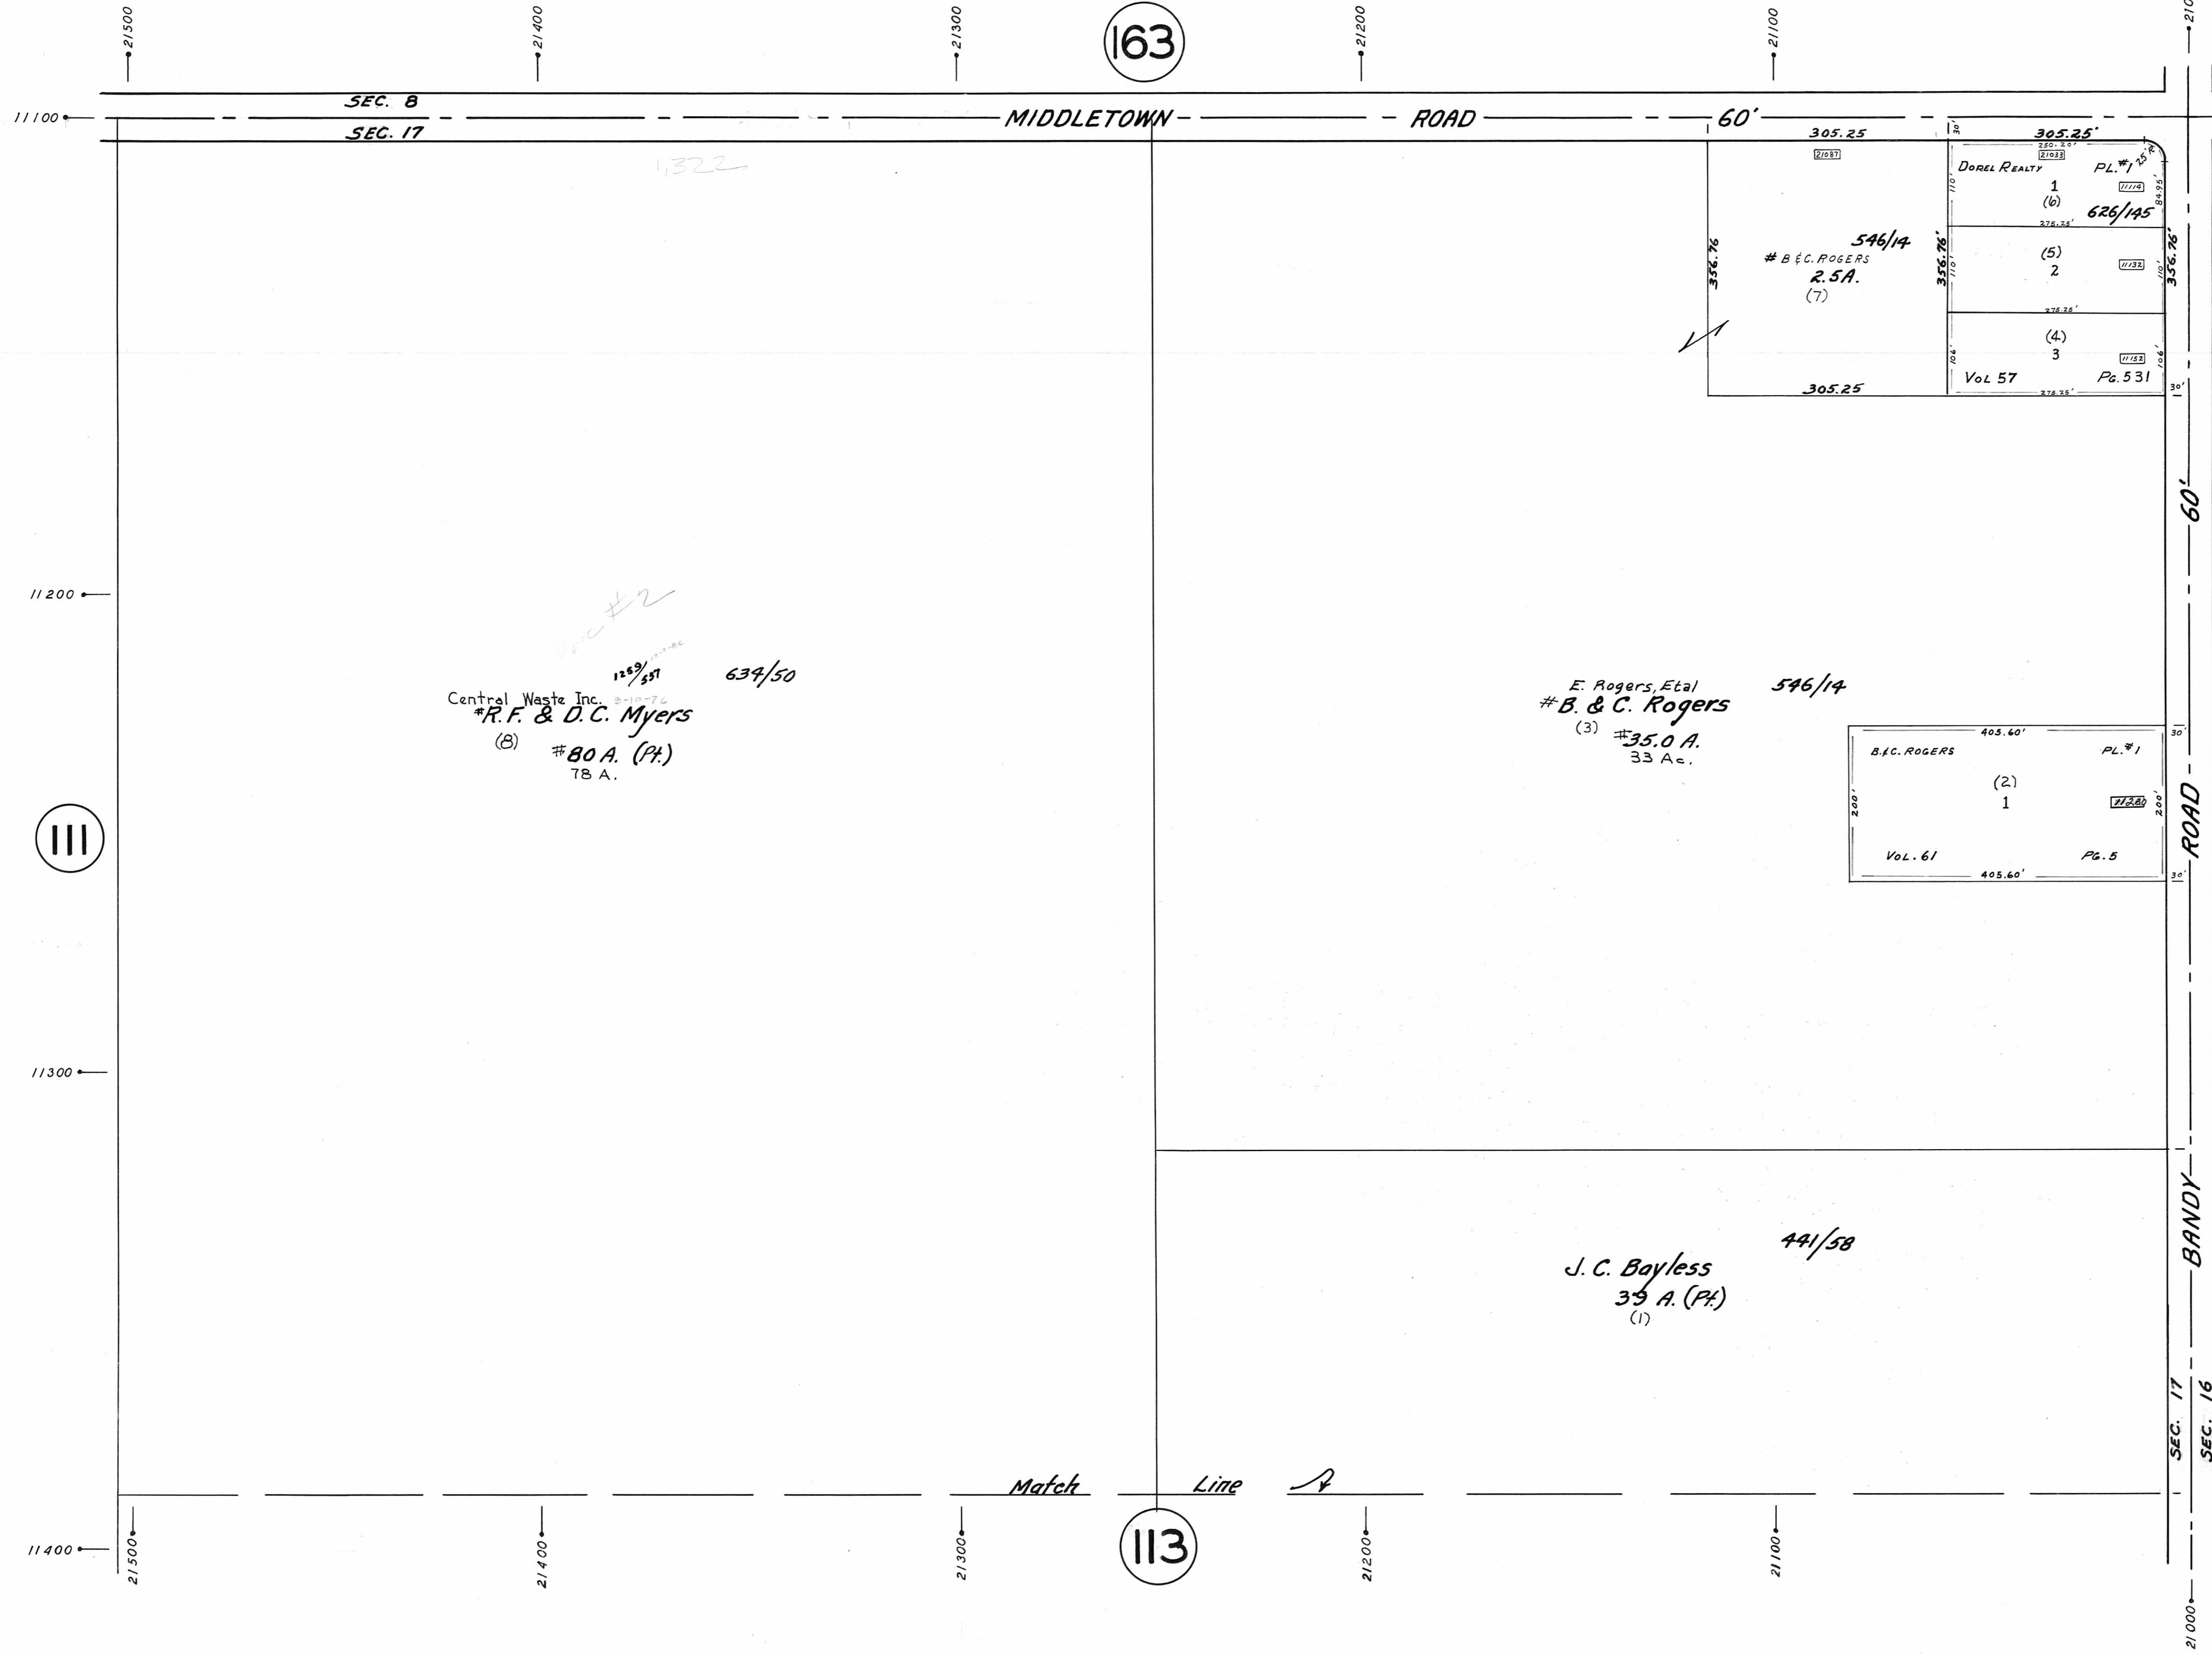

SEC. B
SEC. 17

MIDDLETOWN ROAD

ROAD
BANDY ROAD
SEC. 17
SEC. 16

1322

1269/537
Central Waste Inc.
#R.F. & D.C. Myers
(8) #80 A. (Pt.)
78 A.



639/50

546/14

E. Rogers, Etal
#B. & C. Rogers
(3) #35.0 A.
33 Ac.

441/58

J.C. Bayless
39 A. (Pt.)
(1)

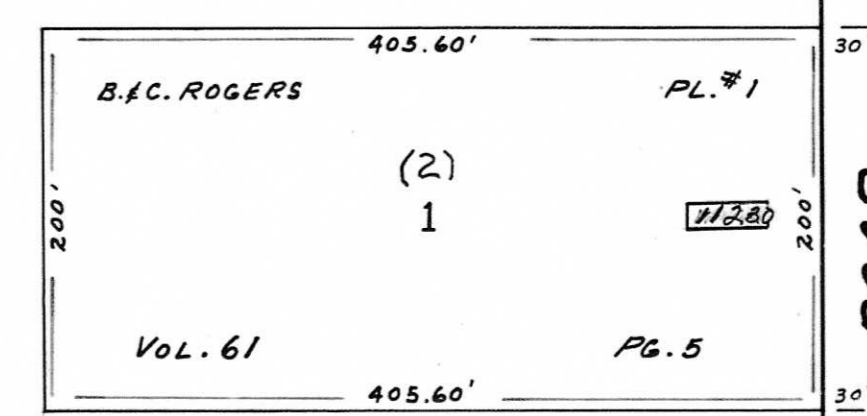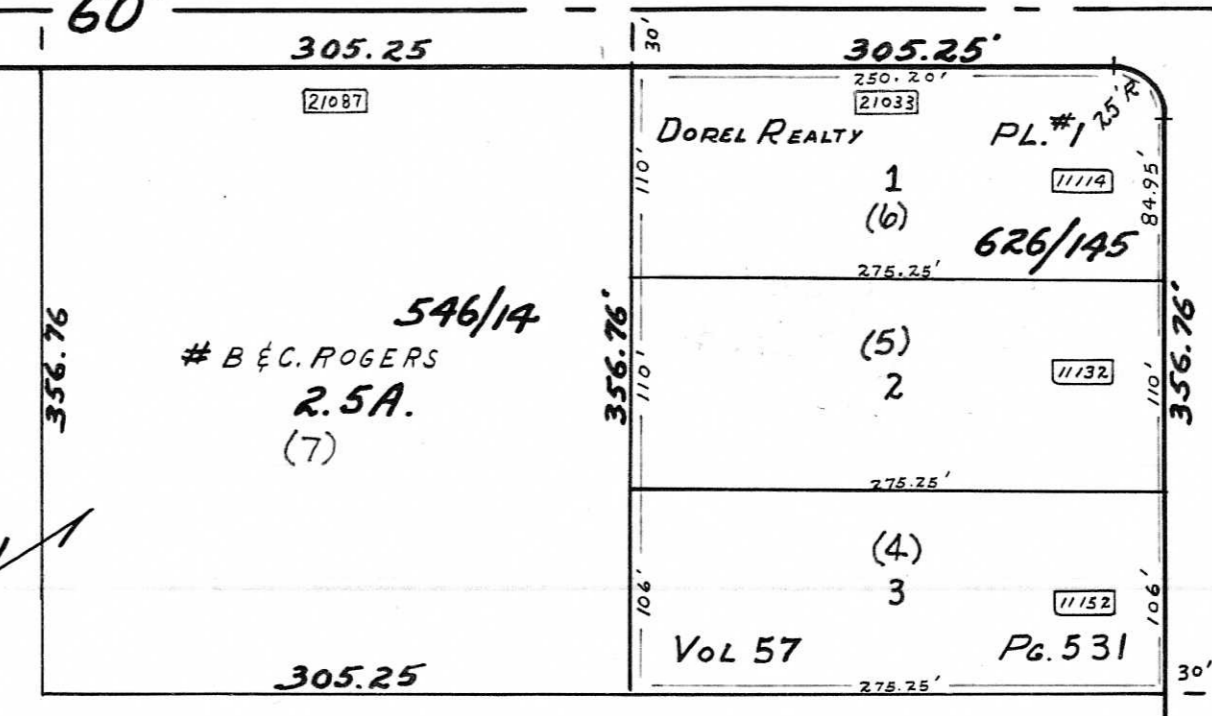

III

11100

11200

11300

11400

11100

11200

11400

21500
21400
21300
21200
21100
21000

21500
21400
21300
21200
21100
21000

21500
21400
21300
21200
21100
21000

21500
21400
21300
21200
21100
21000

21500
21400
21300
21200
21100
21000

21000
11100
11200
11300
11400

Match Line