


PLATE 113

SECTION No. 17

SMITH TWP.

OFFICE OF COUNTY ENGINEER
MAHONING COUNTY COURT HOUSE
YOUNGSTOWN, OHIO

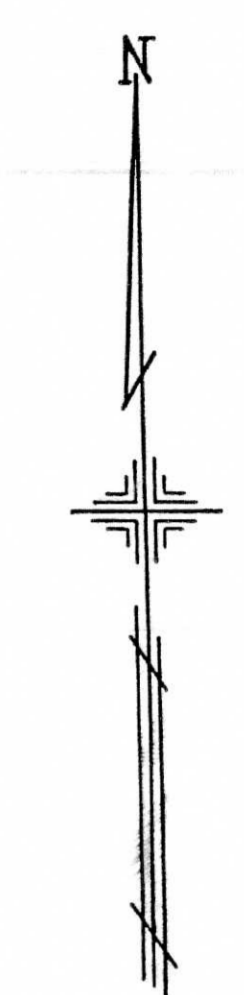


SCALE
1" = 100'

116

LEGEND

- (21) PLATE NUMBER
- 4700 HOUSE NUMBERING GRID
- 4170 HOUSE NUMBER

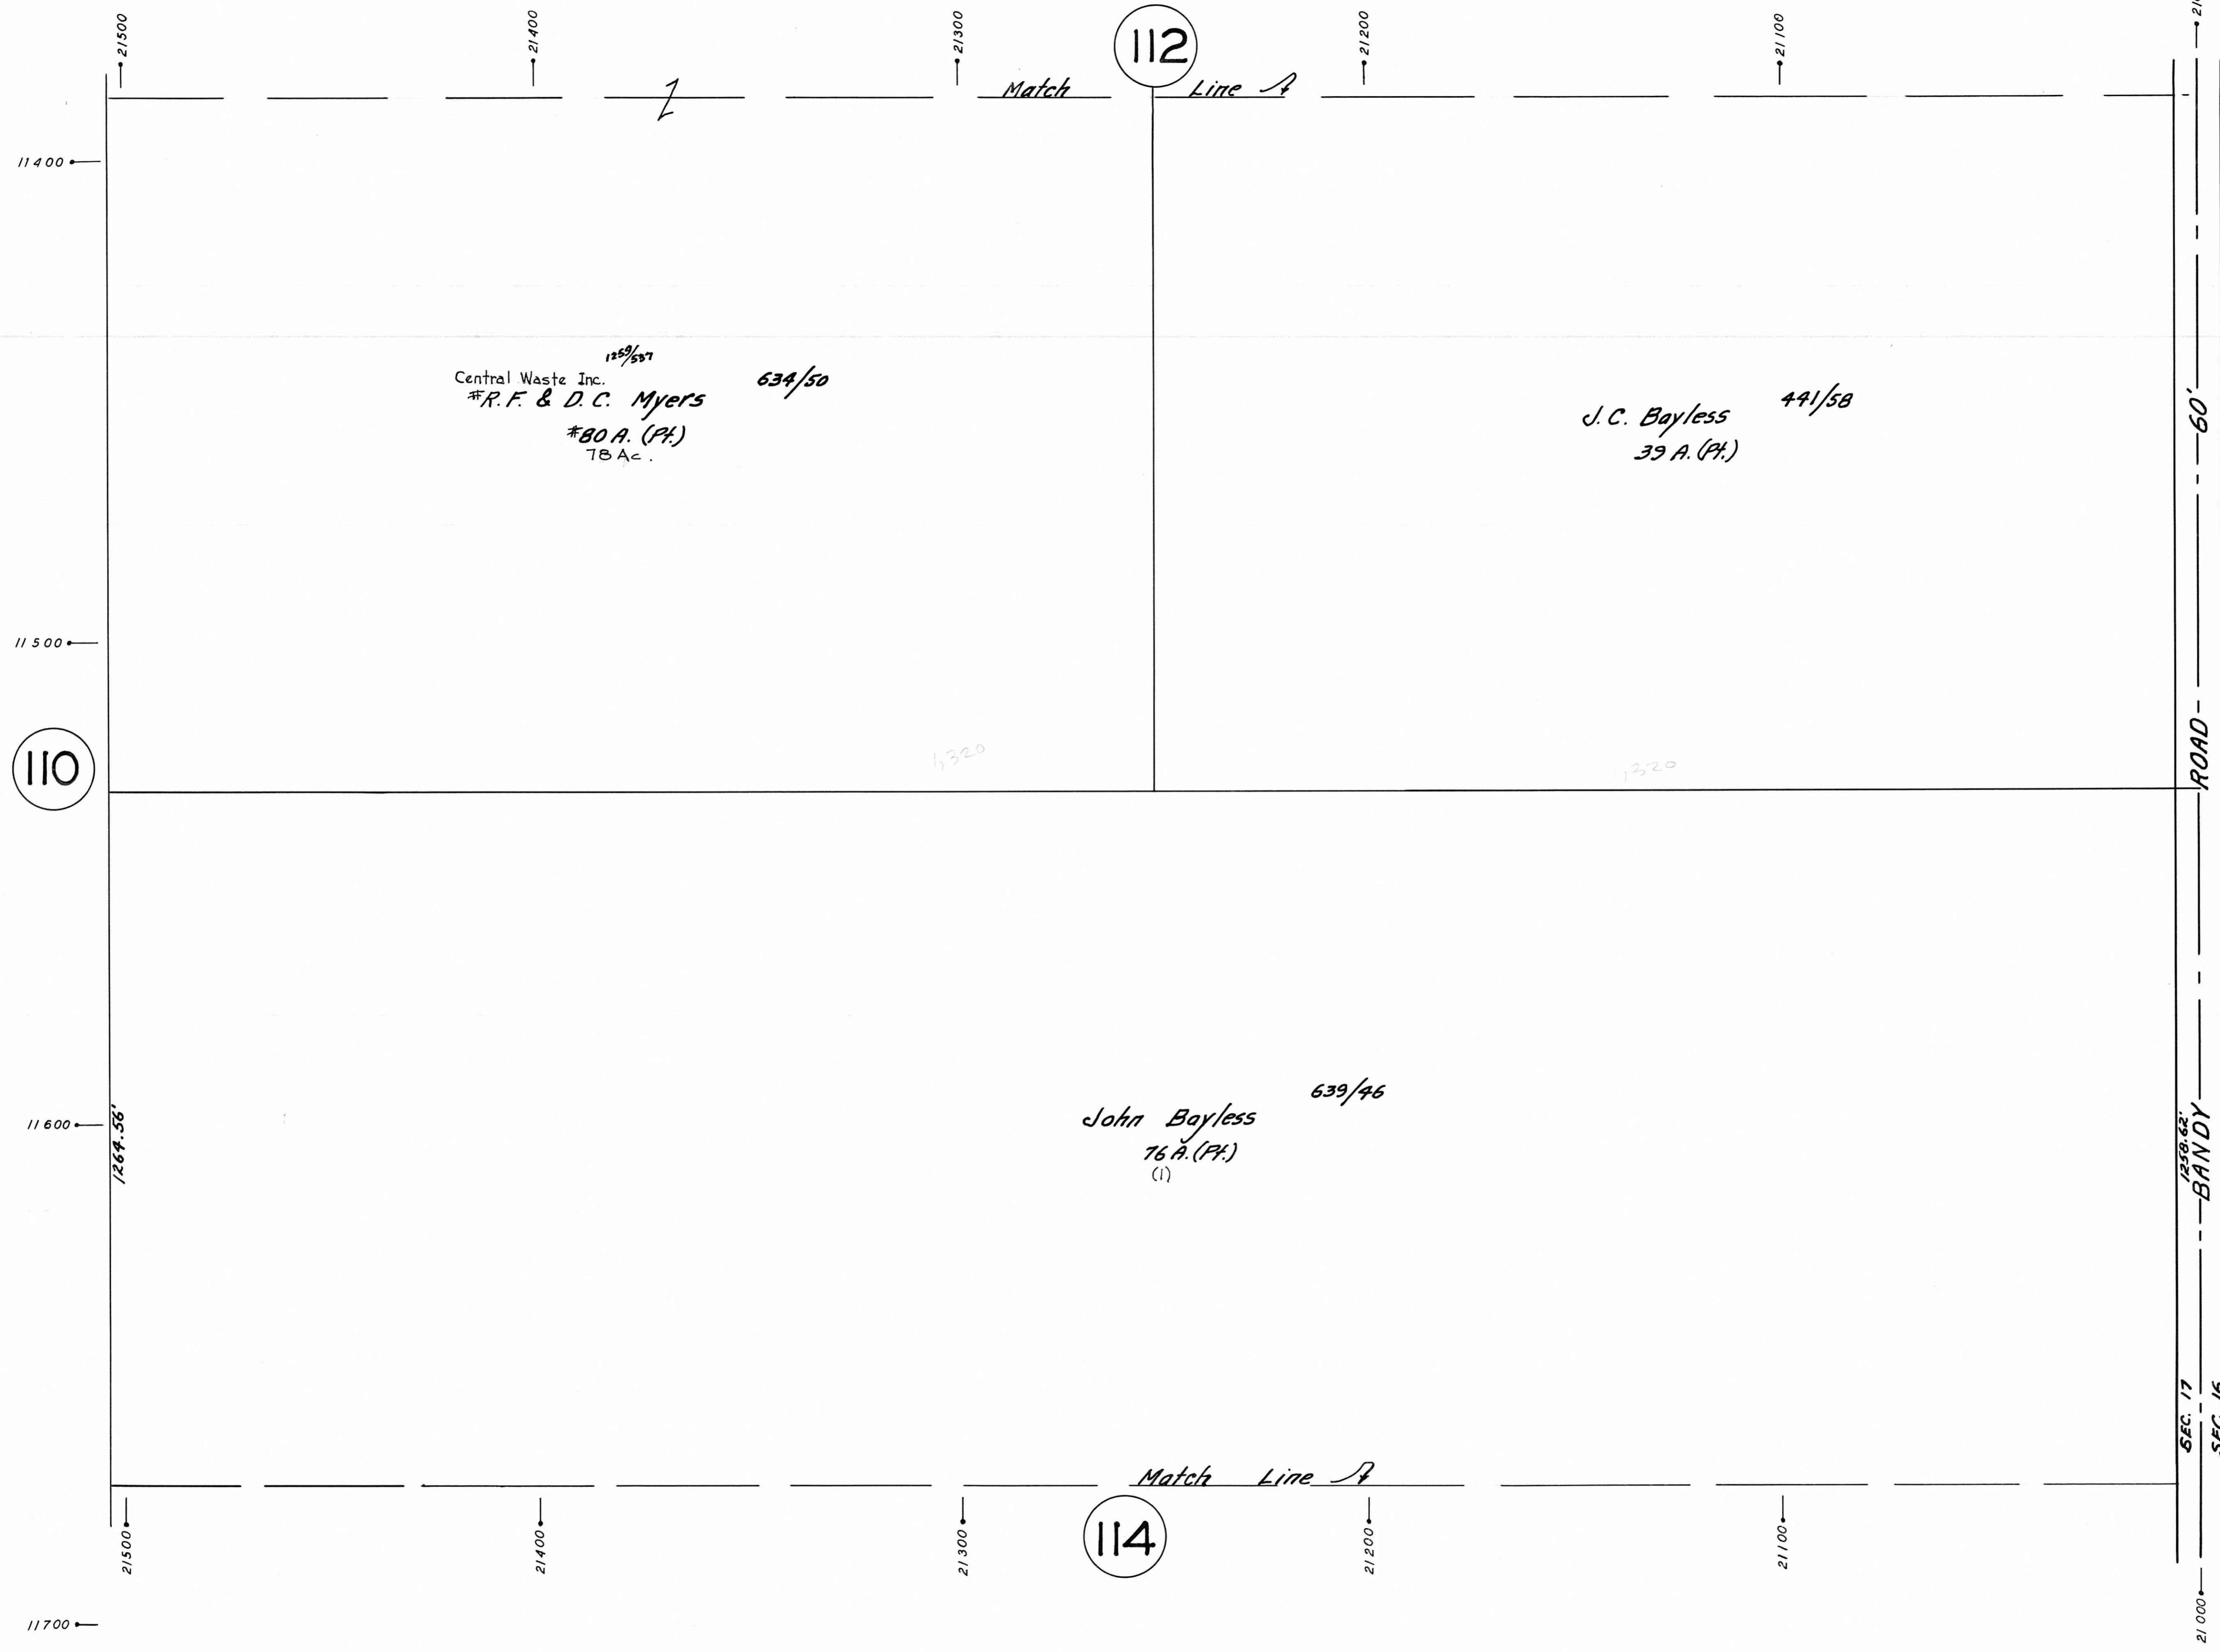

112

110

114

21000
11700
SEC. 17
60'
BANDY
SEC. 16
11600
11500
11400
21500
21400
21300
21200
21100
21000

Match Line A

Match Line A

7267.56'

128/57
Central Waste Inc.
#R.F. & D.C. Myers
#80 A. (Pt.)
78 Ac. 634/50

J.C. Bayless 441/58
39 A. (Pt.)

John Bayless 639/46
76 A. (Pt.)
(1)

1320

1320

11400

11500

11600

11700

11400

11500

11600

11700