


PLATE 114
SECTION No. 17
SMITH TWP.

OFFICE OF COUNTY ENGINEER
MAHONING COUNTY COURT HOUSE
YOUNGSTOWN, OHIO

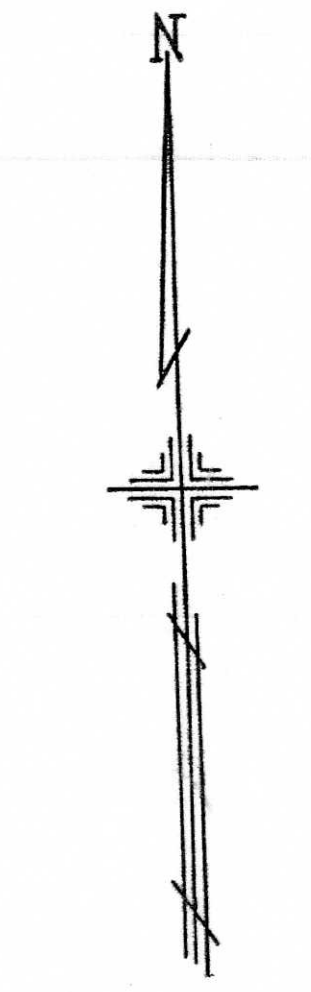

SCALE
1" = 100'

115

LEGEND


(21) PLATE NUMBER

→ 4700 HOUSE NUMBERING GRID

4170 HOUSE NUMBER

→ 11900

→ 12000

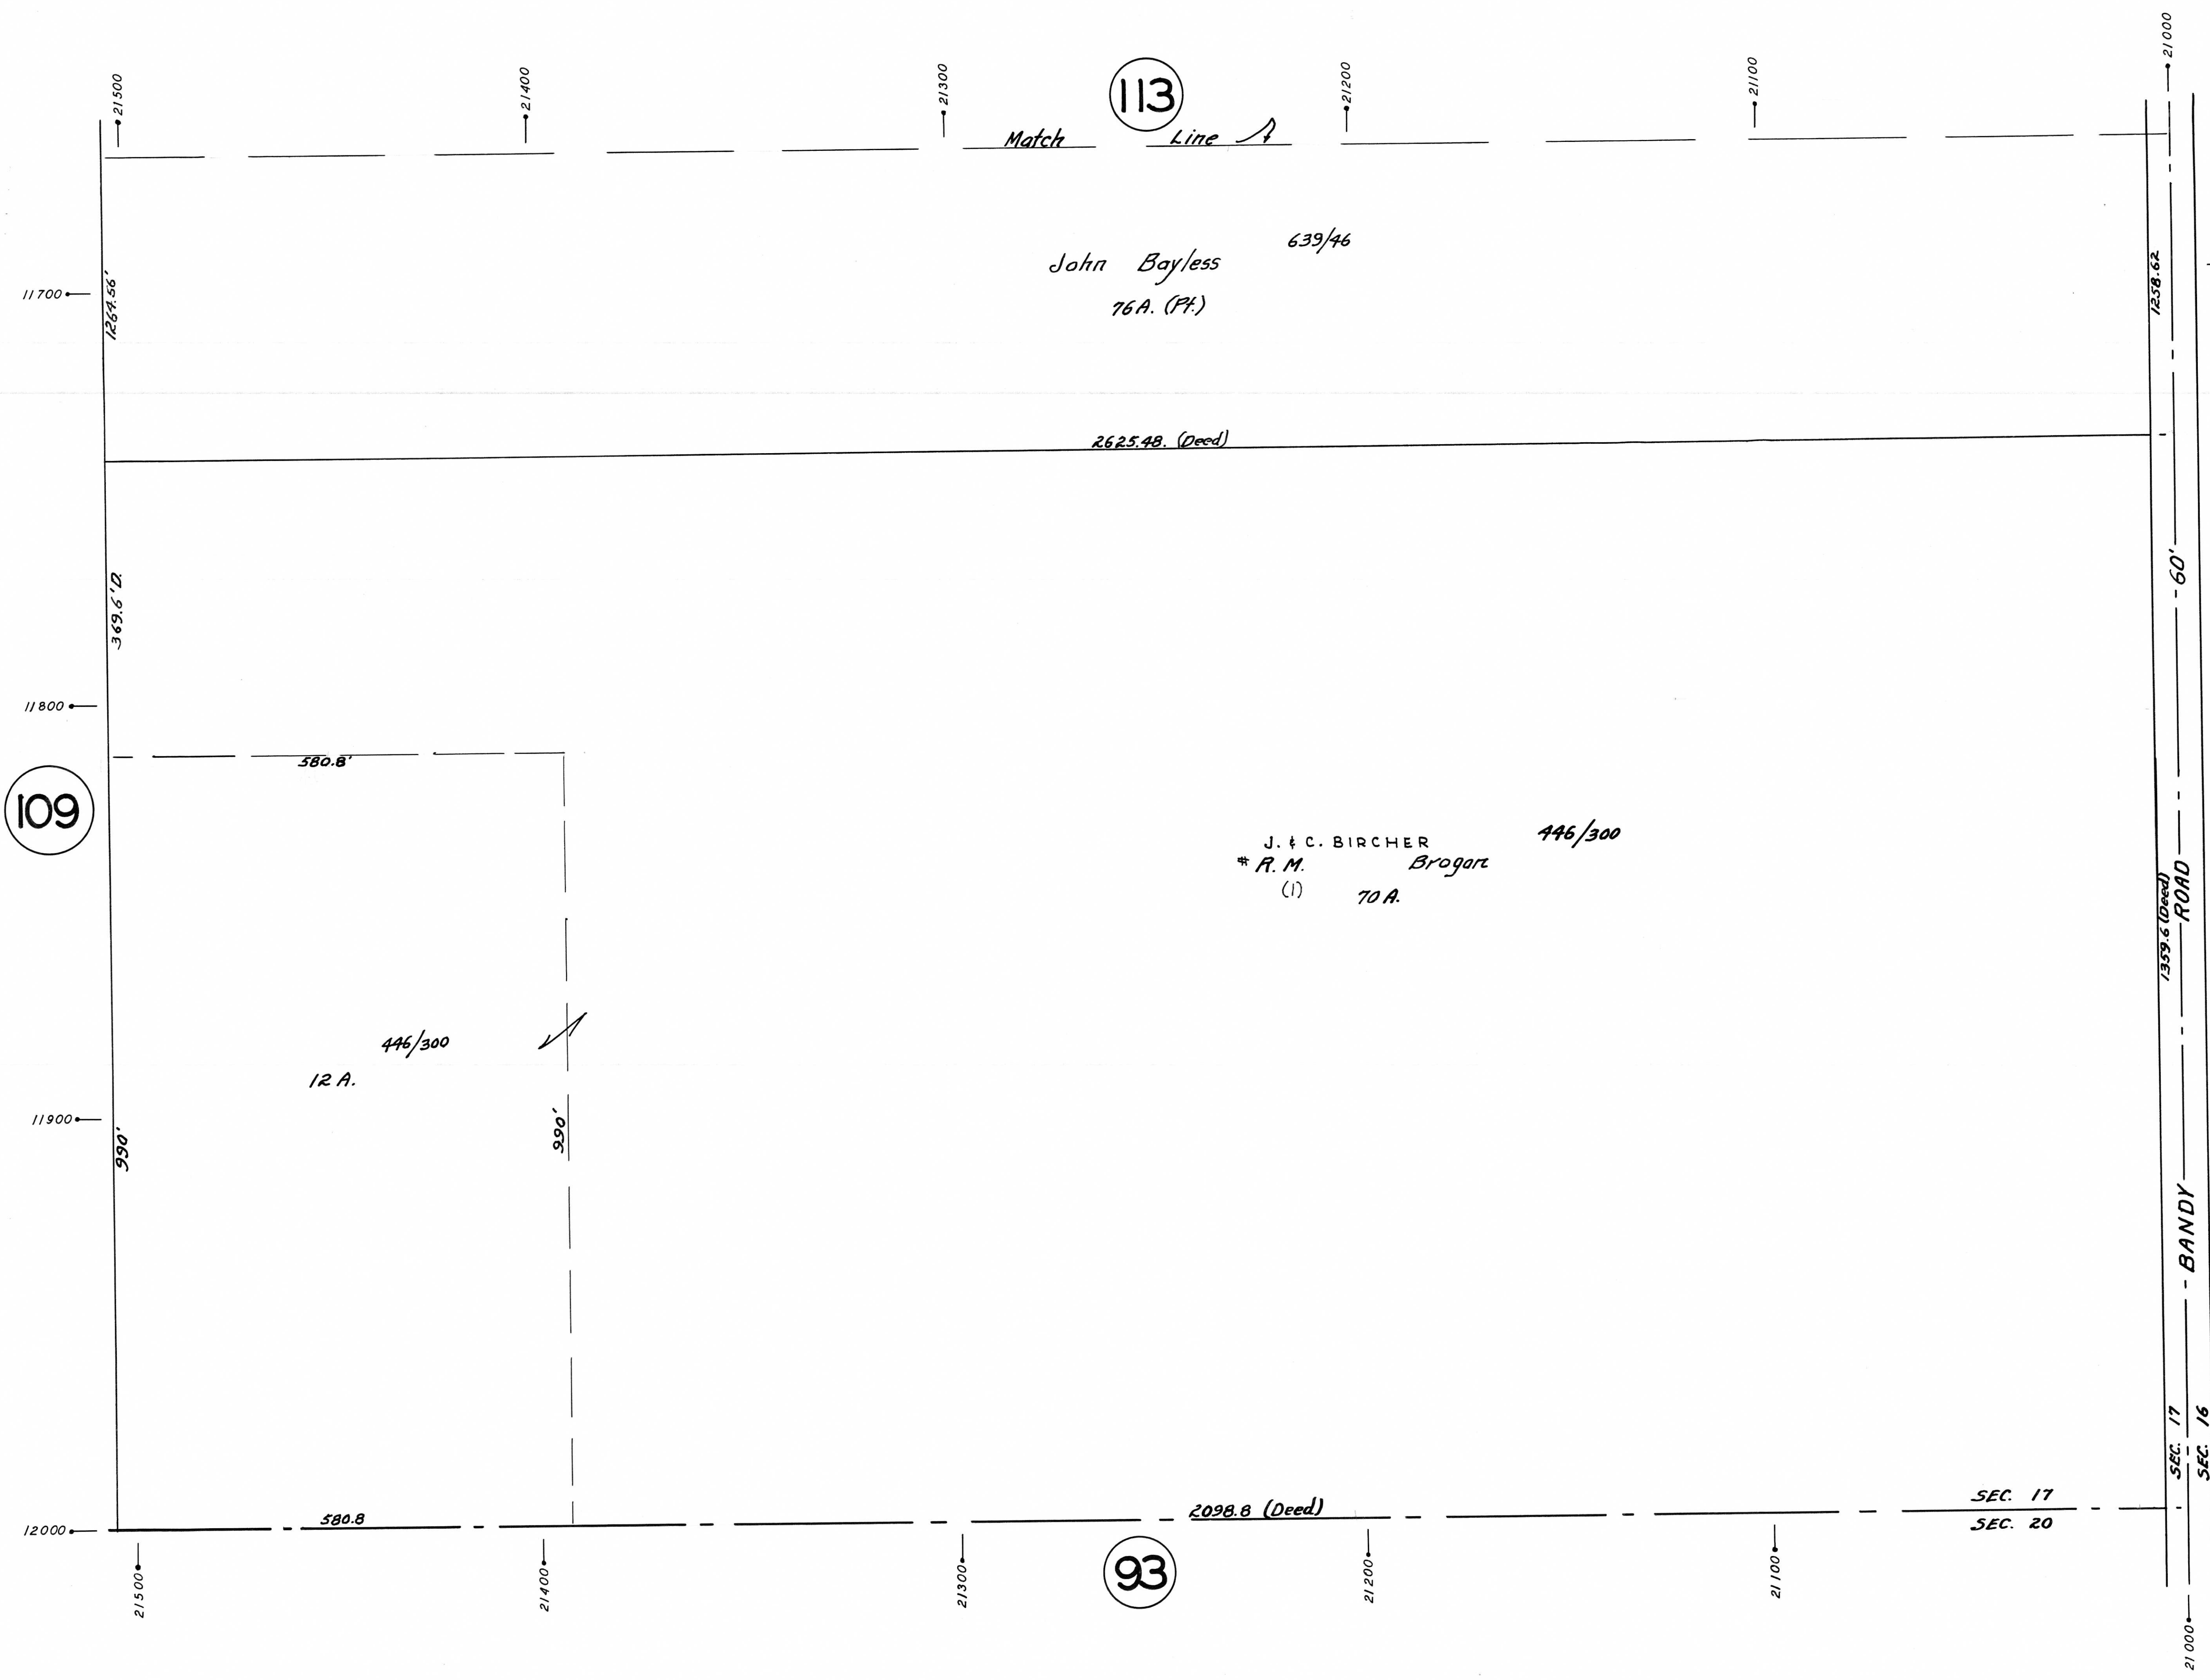

113

Match Line

John Bayless 639/46
76 A. (Pt.)

2625.48. (Deed)

109

J. & C. BIRCHER 446/300
* R. M. Brogar
(1) 70 A.

12 A. 446/300

93

2098.8 (Deed)

SEC. 17
SEC. 20

SEC. 17
SEC. 16

BANDY ROAD

1359.6 (Deed) ROAD

369.6' D

1264.56'

21000

21500

21400

21300

21200

21100

11700

11800

11900

12000

1264.56'

369.6' D

990'

21500

21400

21300

21200

21100

21000