


OFFICE OF COUNTY ENGINEER  
MAHONING COUNTY COURT HOUSE  
YOUNGSTOWN, OHIO

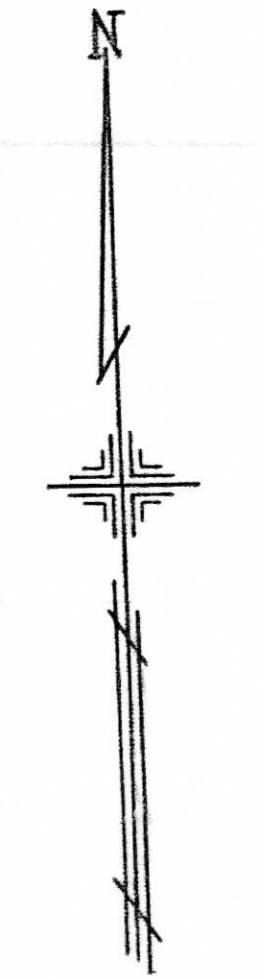

SCALE  
1" = 100'

124

LEGEND

44

PLATE NUMBER

→ 4700

HOUSE NUMBERING GRID


4170

HOUSE NUMBER

156

122

118

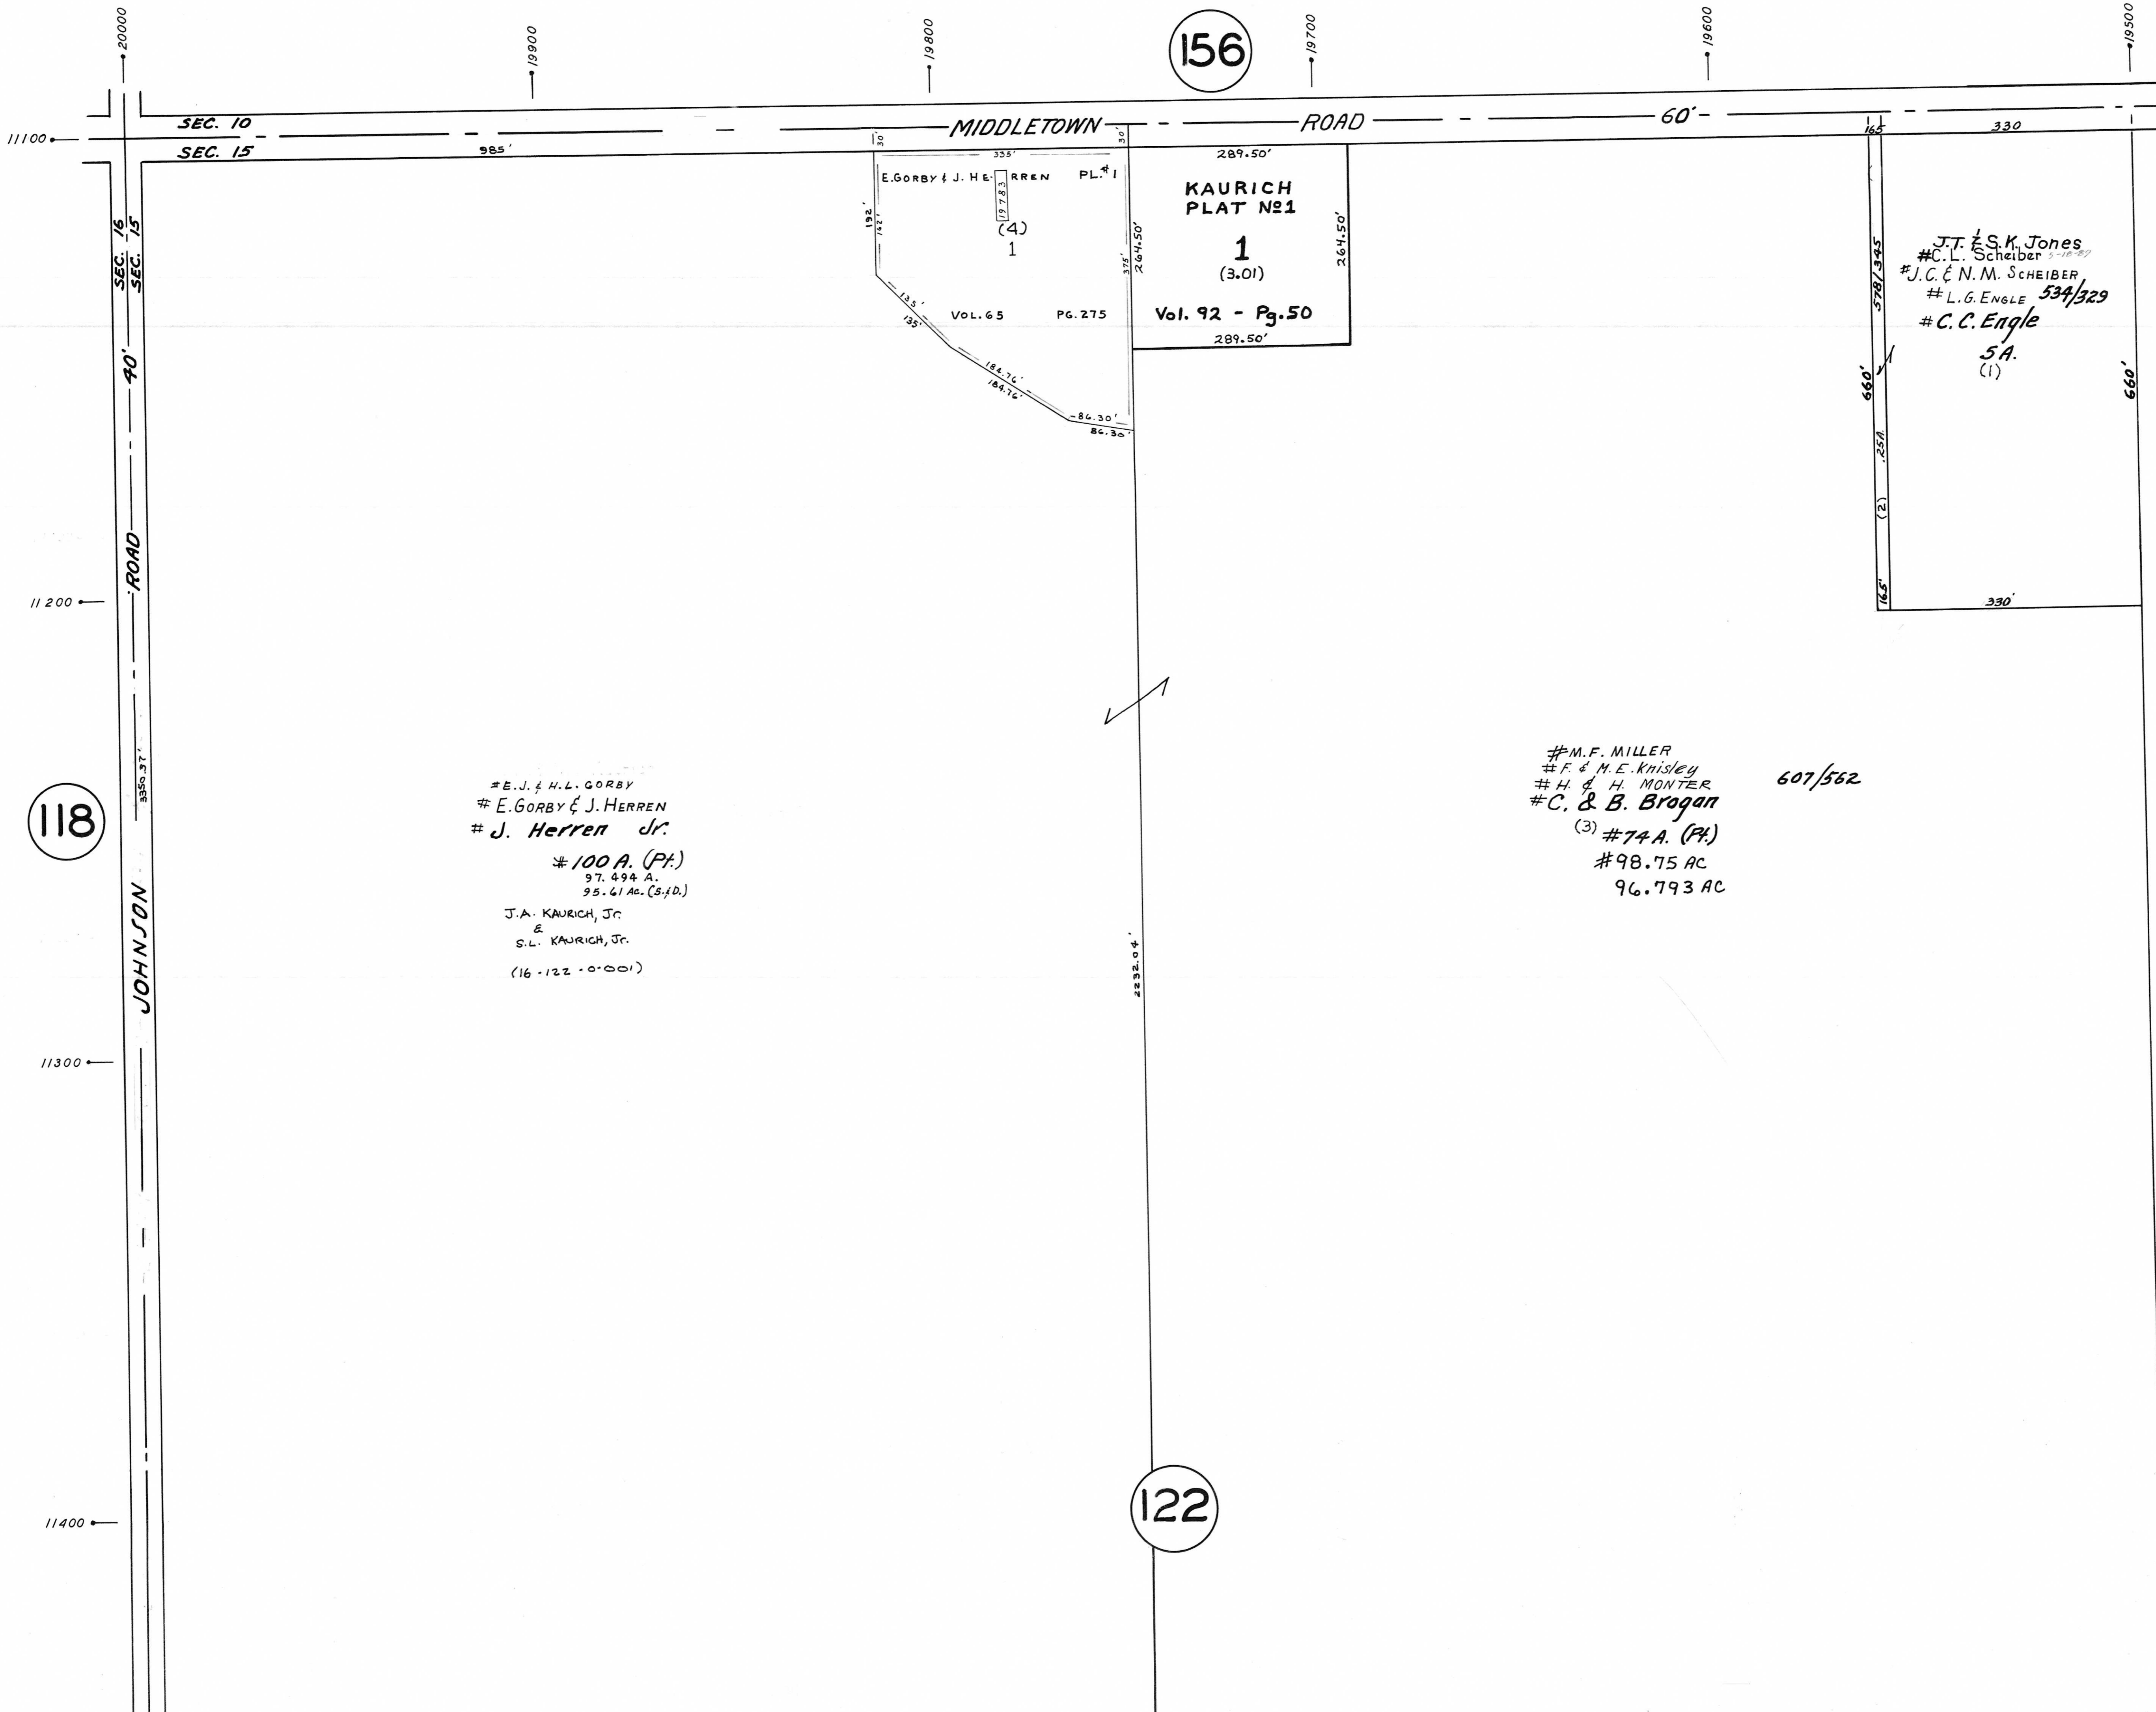

KAURICH  
PLAT No. 1  
1  
(3.01)  
Vol. 92 - Pg. 50  
289.50'

E. GORBY & J. HERREN PL. 1  
(4)  
1  
Vol. 65 PG. 275  
184.76'  
184.76'

J.T. & S.K. Jones  
#C.L. Scheiber  
#J.C. & N.M. SCHEIBER  
#L.G. ENGLE 534/529  
#C.C. Engle  
5A.  
(1)

#E.J. & H.L. GORBY  
#E. GORBY & J. HERREN  
#J. Herren Jr.  
#100 A. (Pt.)  
97.494 A.  
95.61 Ac. (S.F.D.)  
J.A. KAURICH, Jr.  
&  
S.L. KAURICH, Jr.  
(16-122-0-001)

#M.F. MILLER  
#F. & M.E. Knisley  
#H. & H. MONTER  
#C. & B. Brogan  
(3) #74 A. (Pt.)  
#98.75 AC  
96.793 AC

607/562

SEC. 10  
SEC. 15

SEC. 16  
SEC. 15  
ROAD

JOHNSON ROAD

MIDDLETOWN ROAD

11100 19900 19800 19700 19600 19500

11200

11300

11400