


PLATE 125

SECTION No. 15

SMITH TWP.

OFFICE OF COUNTY ENGINEER  
MAHONING COUNTY COURT HOUSE  
YOUNGSTOWN, OHIO

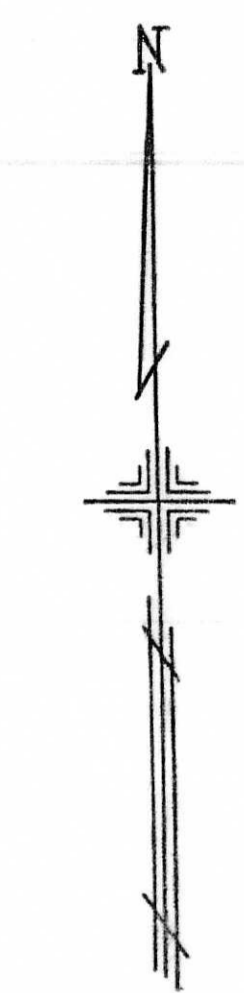

SCALE  
1" = 100'

LEGEND

- 44 PLATE NUMBER
- 4700 HOUSE NUMBERING GRID
- 4170 HOUSE NUMBER

122


124

128

126

19500  
11400  
11500  
11600  
11700

19000  
11400  
11500  
11600  
11700

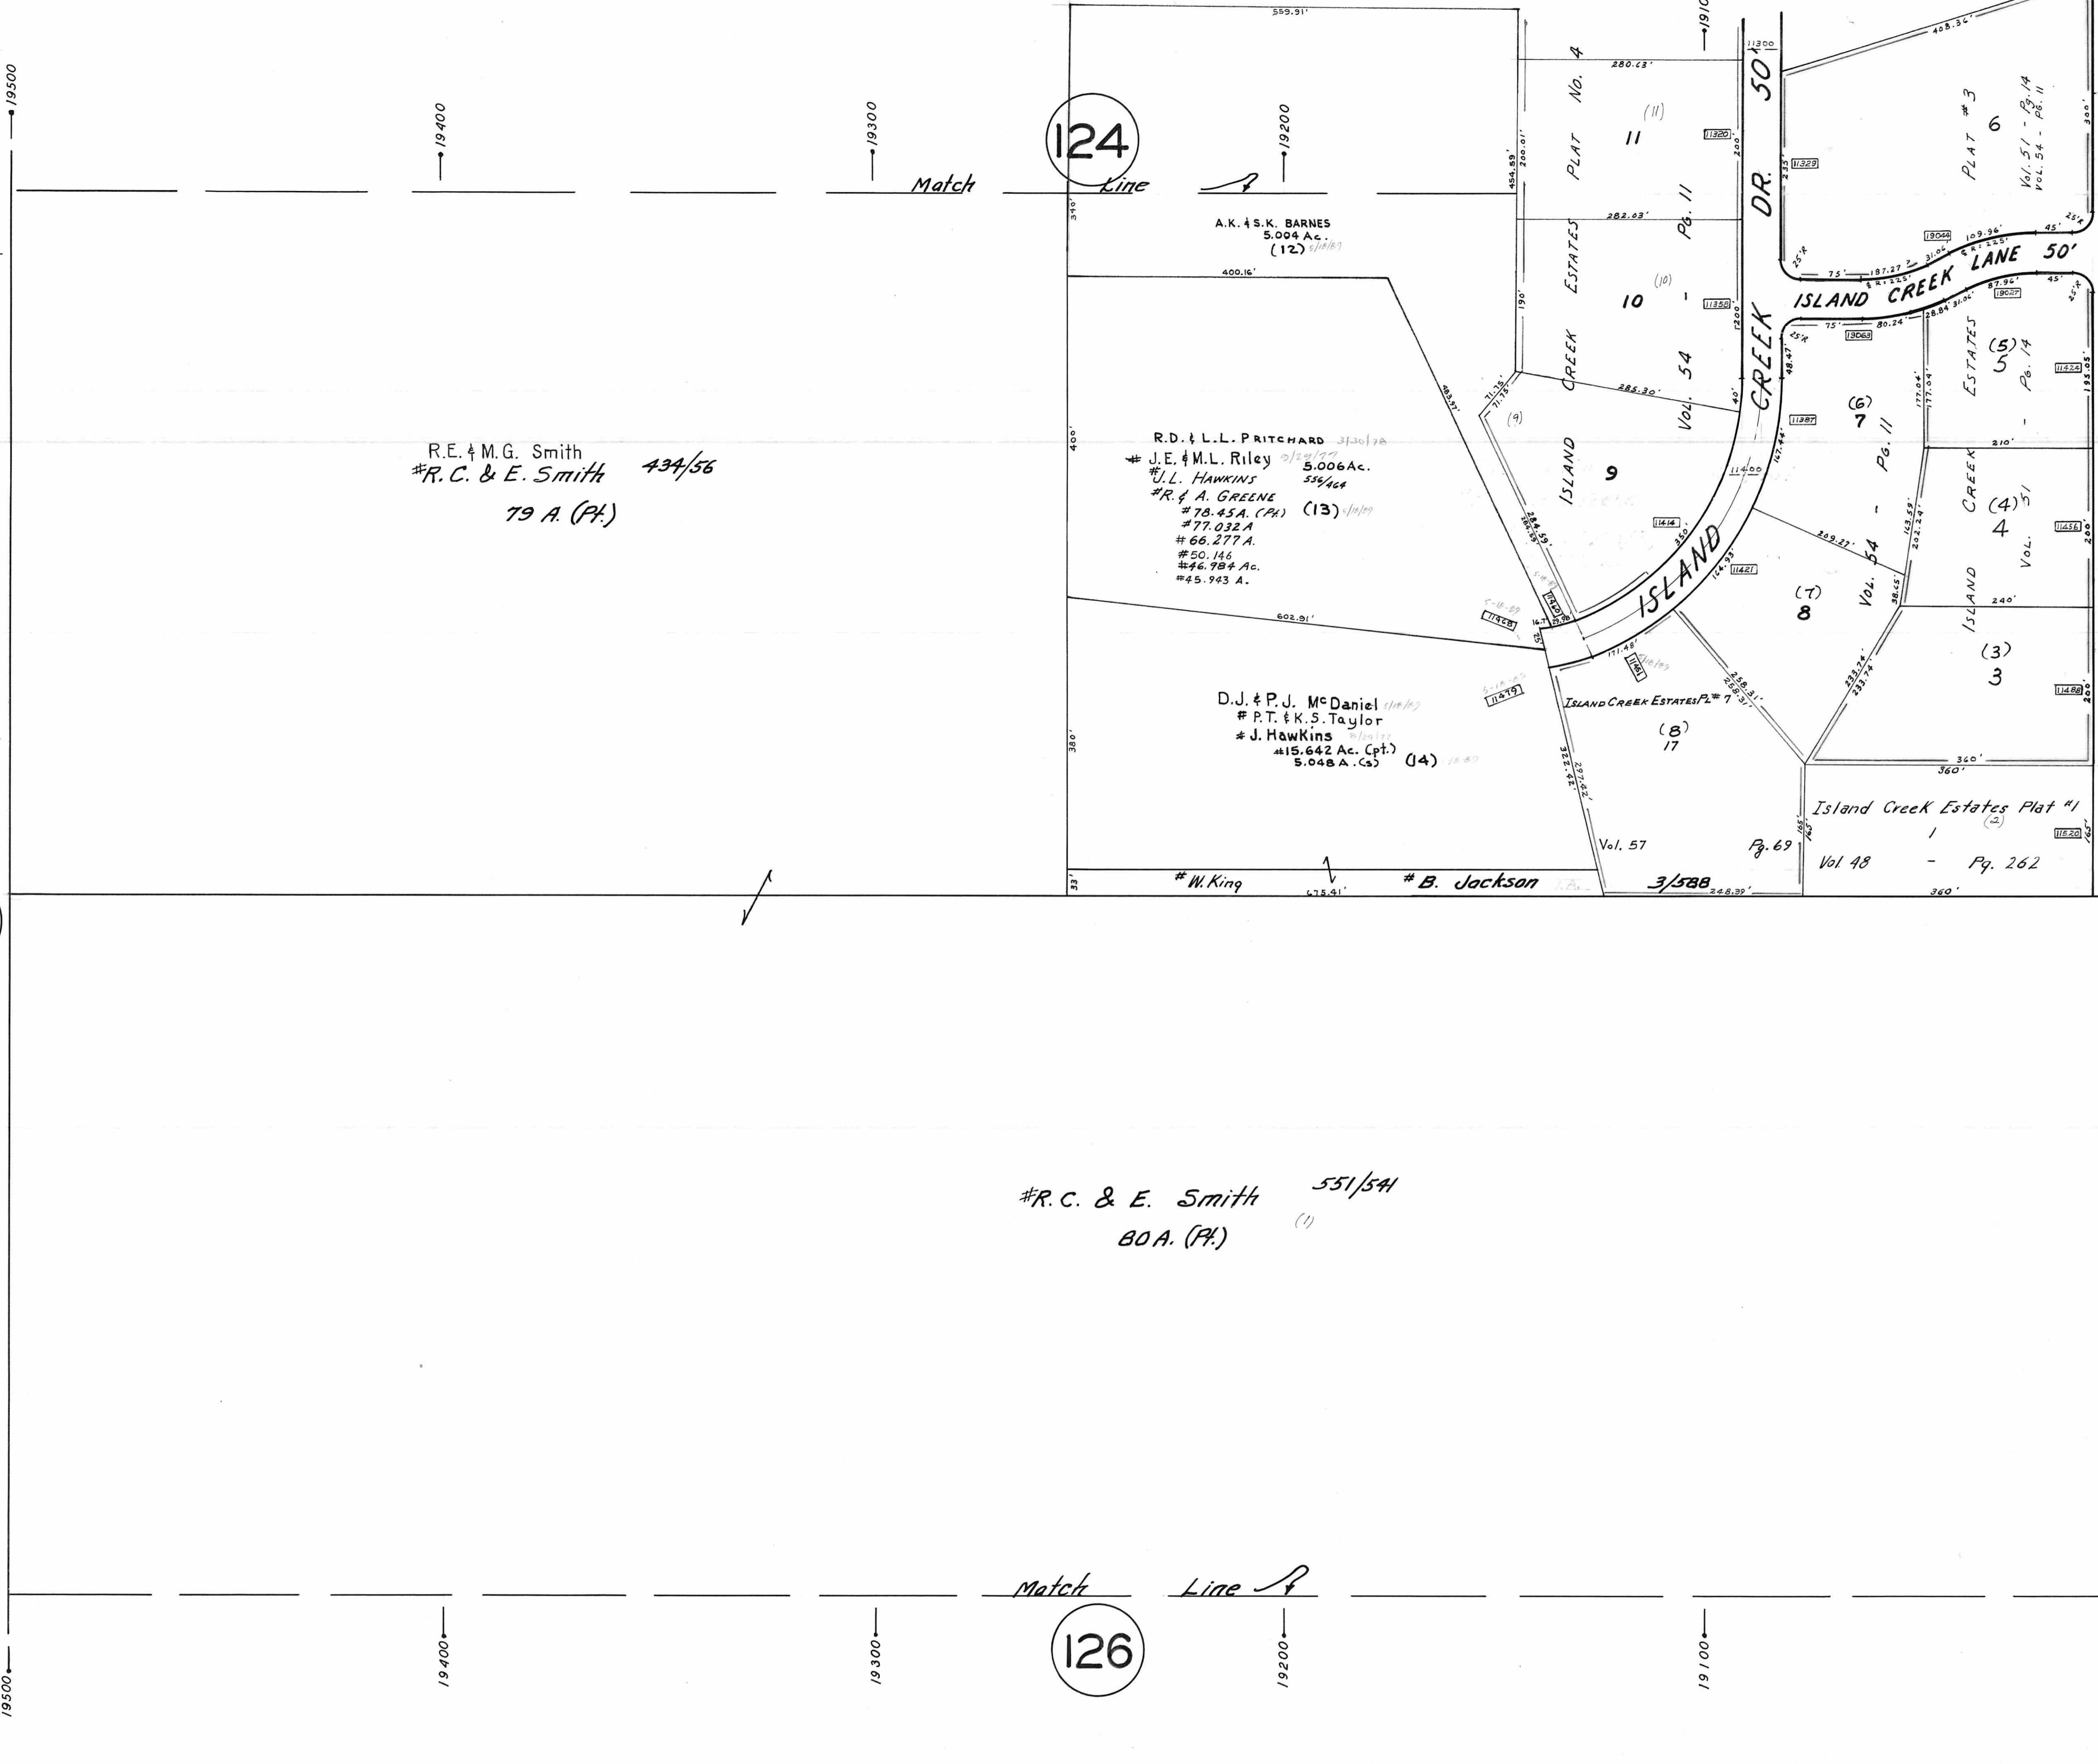

R.E. & M.G. Smith  
#R.C. & E. Smith 434/56  
79 A. (Pt.)

R.D. & L.L. PRITCHARD 31/30/20  
# J.E. & M.L. RILEY 01/29/27 5.006 Ac.  
# J.L. HAWKINS 554/64  
# R. & A. GREENE (13) 1/1/29  
# 78.45 A. (Pt.)  
# 77.032 A.  
# 66.277 A.  
# 50.146  
# 46.984 Ac.  
# 45.743 A.

D.J. & P.J. McDaniel 11/18/47  
# P.T. & K.S. Taylor  
# J. HAWKINS 1/20/22  
# 15.642 Ac. (Pt.)  
5.048 A. (Cs) (14)

#R.C. & E. Smith 551/54  
80 A. (Pt.) (1)

Match

Match Line

19100  
11300  
11200  
11100

19000  
11400  
11500  
11600  
11700

SEC. 15  
SEC. 14