


PLATE 150

SECTION No. 11

SMITH TWP.

OFFICE OF COUNTY ENGINEER
MAHONING COUNTY COURT HOUSE
YOUNGSTOWN, OHIO

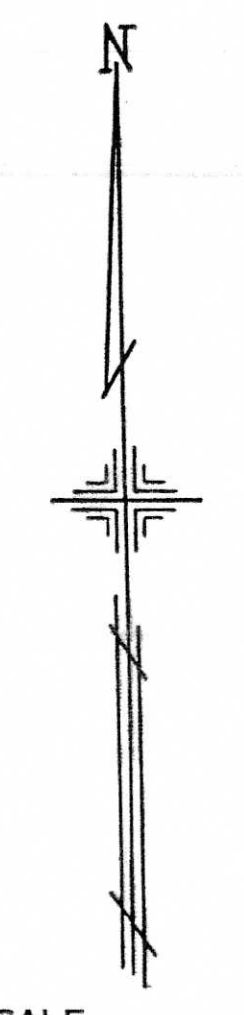

SCALE
1" = 100'

145

LEGEND

(21) PLATE NUMBER

→ 4700 HOUSE NUMBERING GRID

4170 HOUSE NUMBER

149

129

151

10800

10900

11000

11100

10800


10900

11000

11100

19000
18900
18800
18700
18600
18500

ROAD - 60'
STREET - 60'
TWELEFTH - 60'
MIDDLETOWN ROAD - 60'

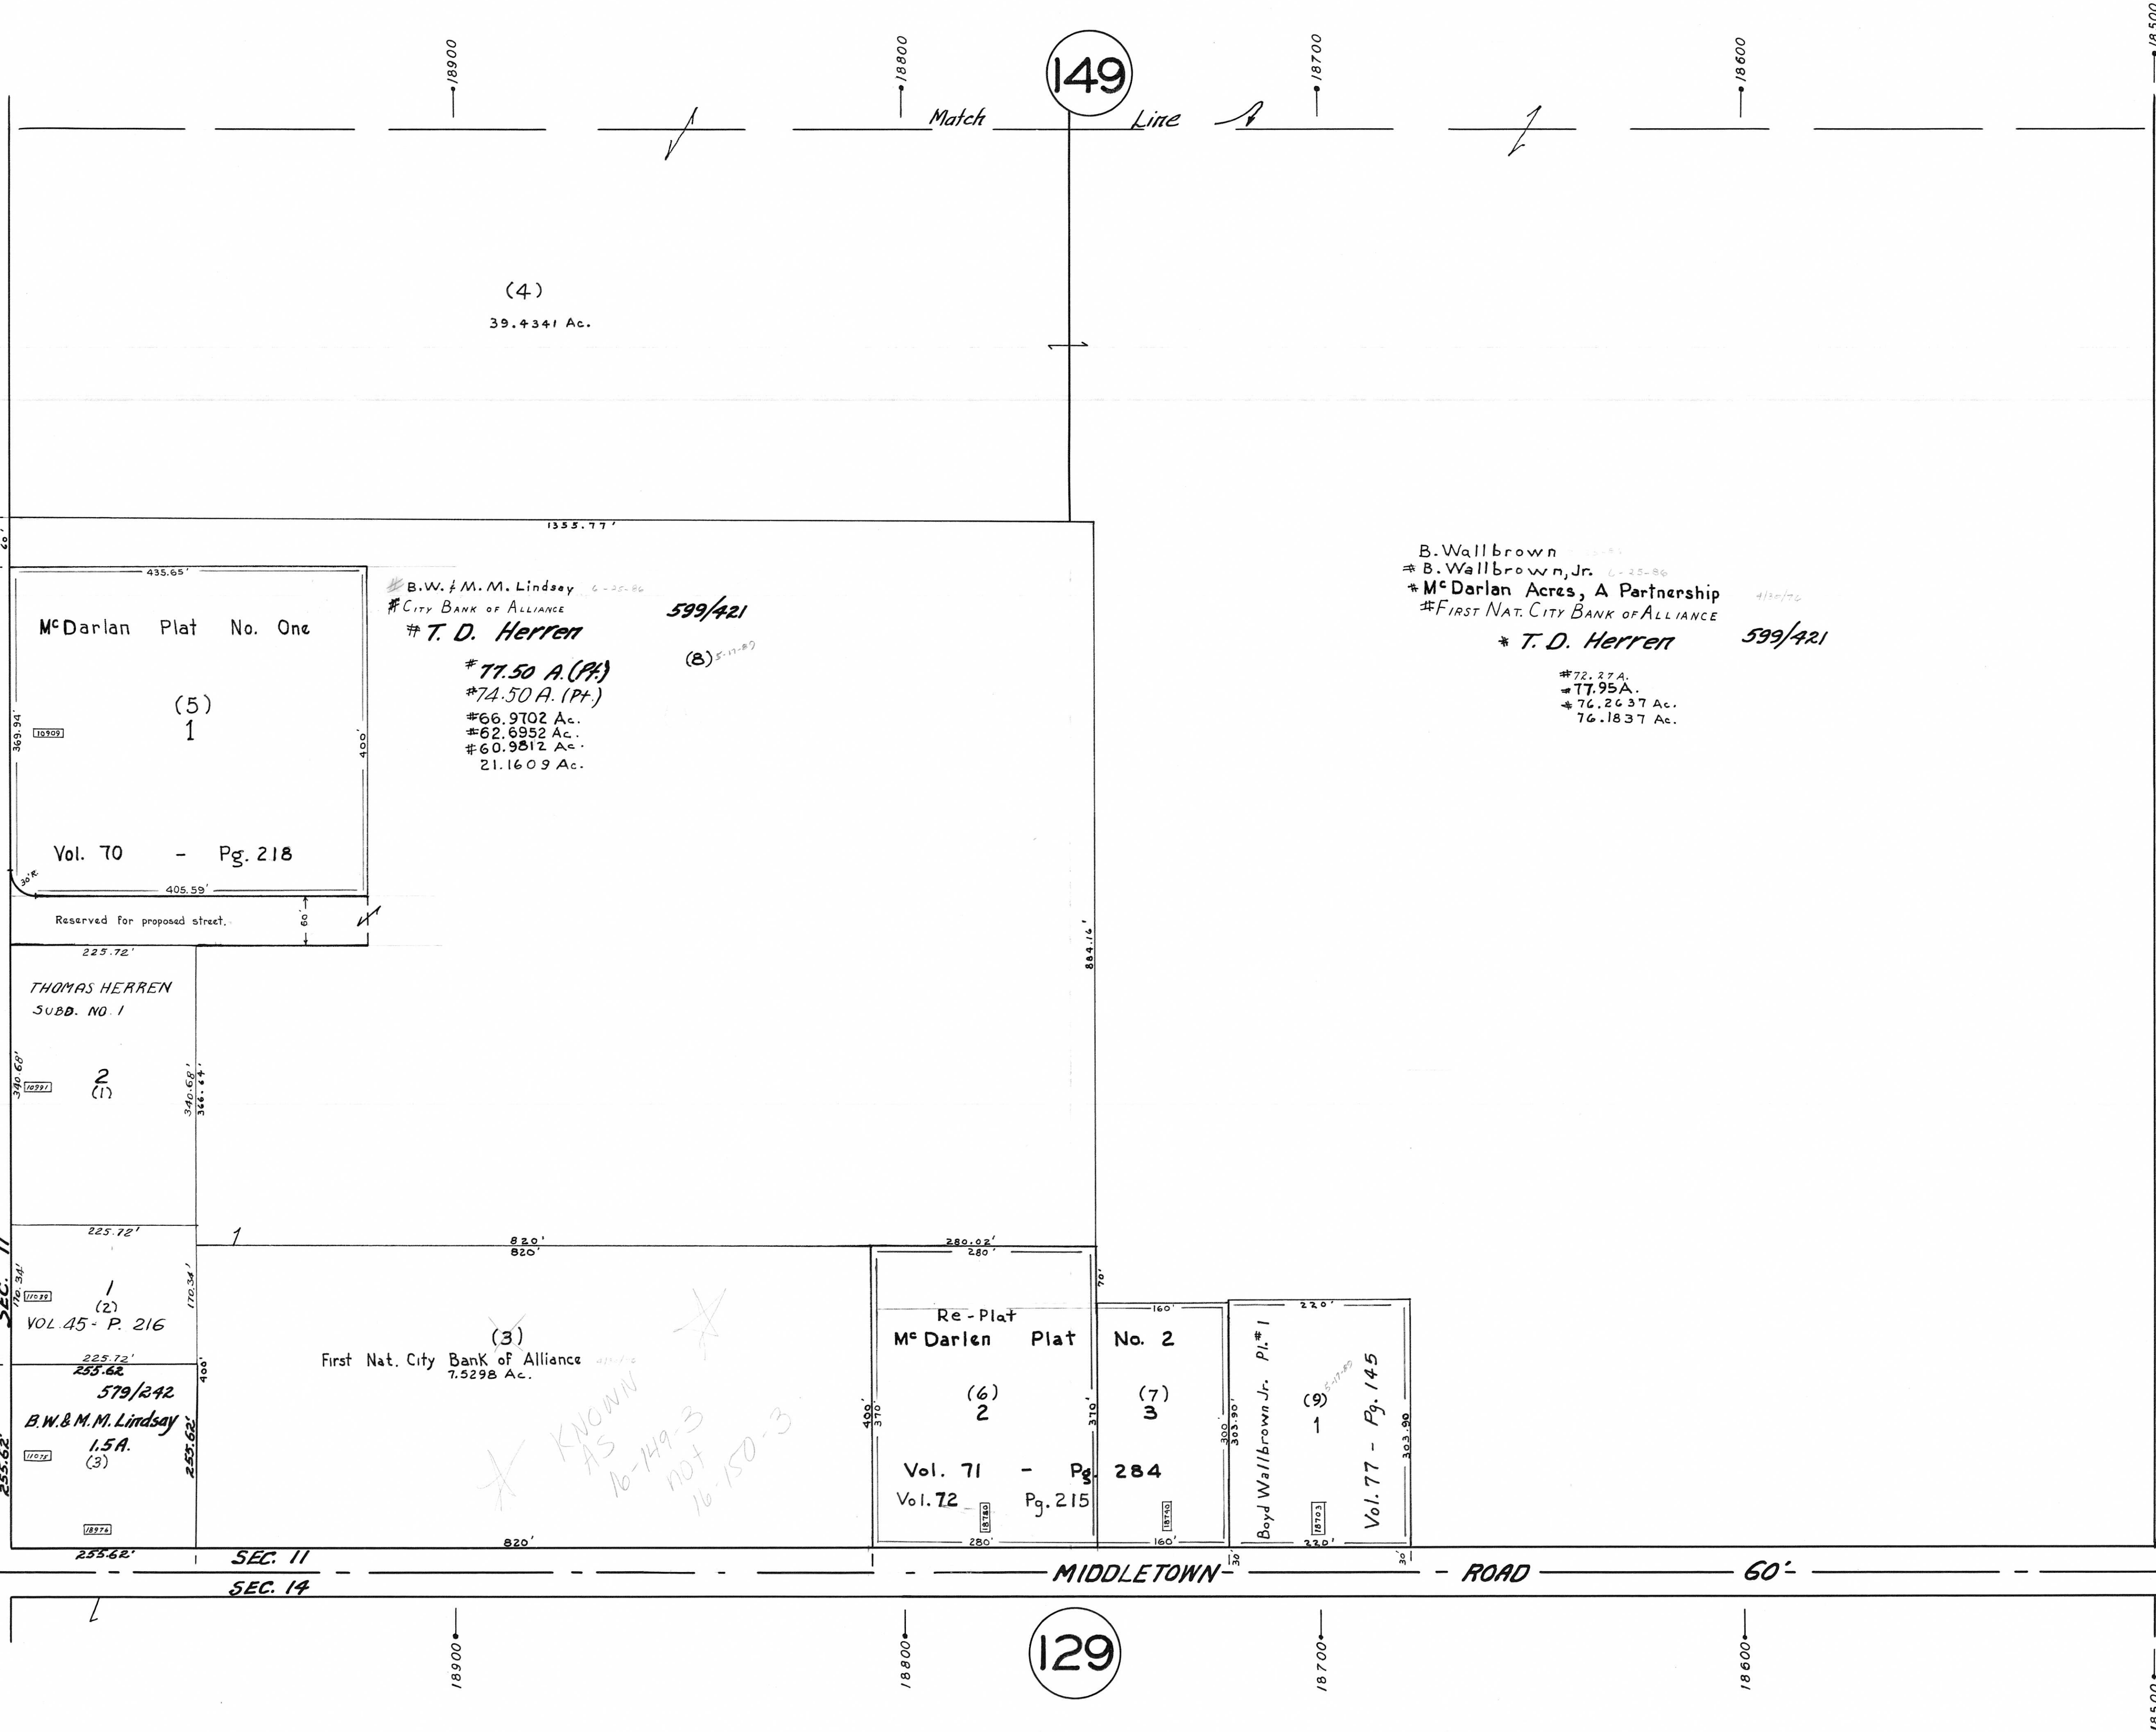

KNOWN AS 16-149-3 NOT 16-150-3

McDarlan Plat No. One
(5)
1
Vol. 70 - Pg. 218
Reserved for proposed street.

THOMAS HERREN
SUBD. NO. 1
2
(1)

1
(2)
VOL. 45 - P. 216
255.62
579/242
B.W. & M.M. Lindsay
1.5A.
(3)

B.W. & M.M. Lindsay
CITY BANK OF ALLIANCE
T. D. Herren
77.50 A. (Pt.)
74.50 A. (Pt.)
66.9702 Ac.
62.6952 Ac.
60.9812 Ac.
21.1609 Ac.

(3)
First Nat. City Bank of Alliance
7.5298 Ac.

Re-Plat
McDarlan Plat No. 2
(6)
2
Vol. 71 - Pg. 284
Vol. 72 - Pg. 215

(7)
3
Boyd Wallbrown Jr. Pl. # 1
(9)
1
Vol. 77 - Pg. 145

B. Wallbrown
B. Wallbrown, Jr.
McDarlan Acres, A Partnership
FIRST NAT. CITY BANK OF ALLIANCE
T. D. Herren
72.27 A.
77.95 A.
76.2437 Ac.
76.1837 Ac.

Match

Line