


OFFICE OF COUNTY ENGINEER
MAHONING COUNTY COURT HOUSE
YOUNGSTOWN, OHIO

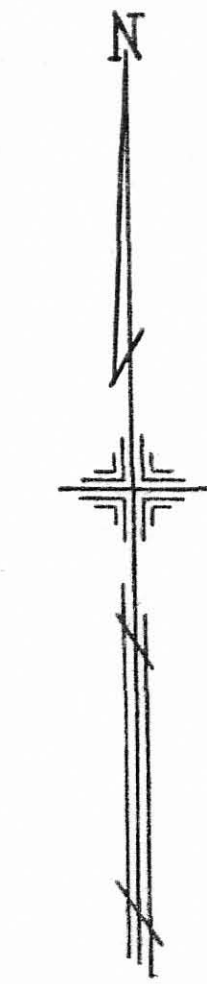

GIS Department
Scanned 6-28-09

SCALE
1" = 100'


153

LEGEND

(21) PLATE NUMBER

→ 4700 HOUSE NUMBERING GRID

4170 HOUSE NUMBER

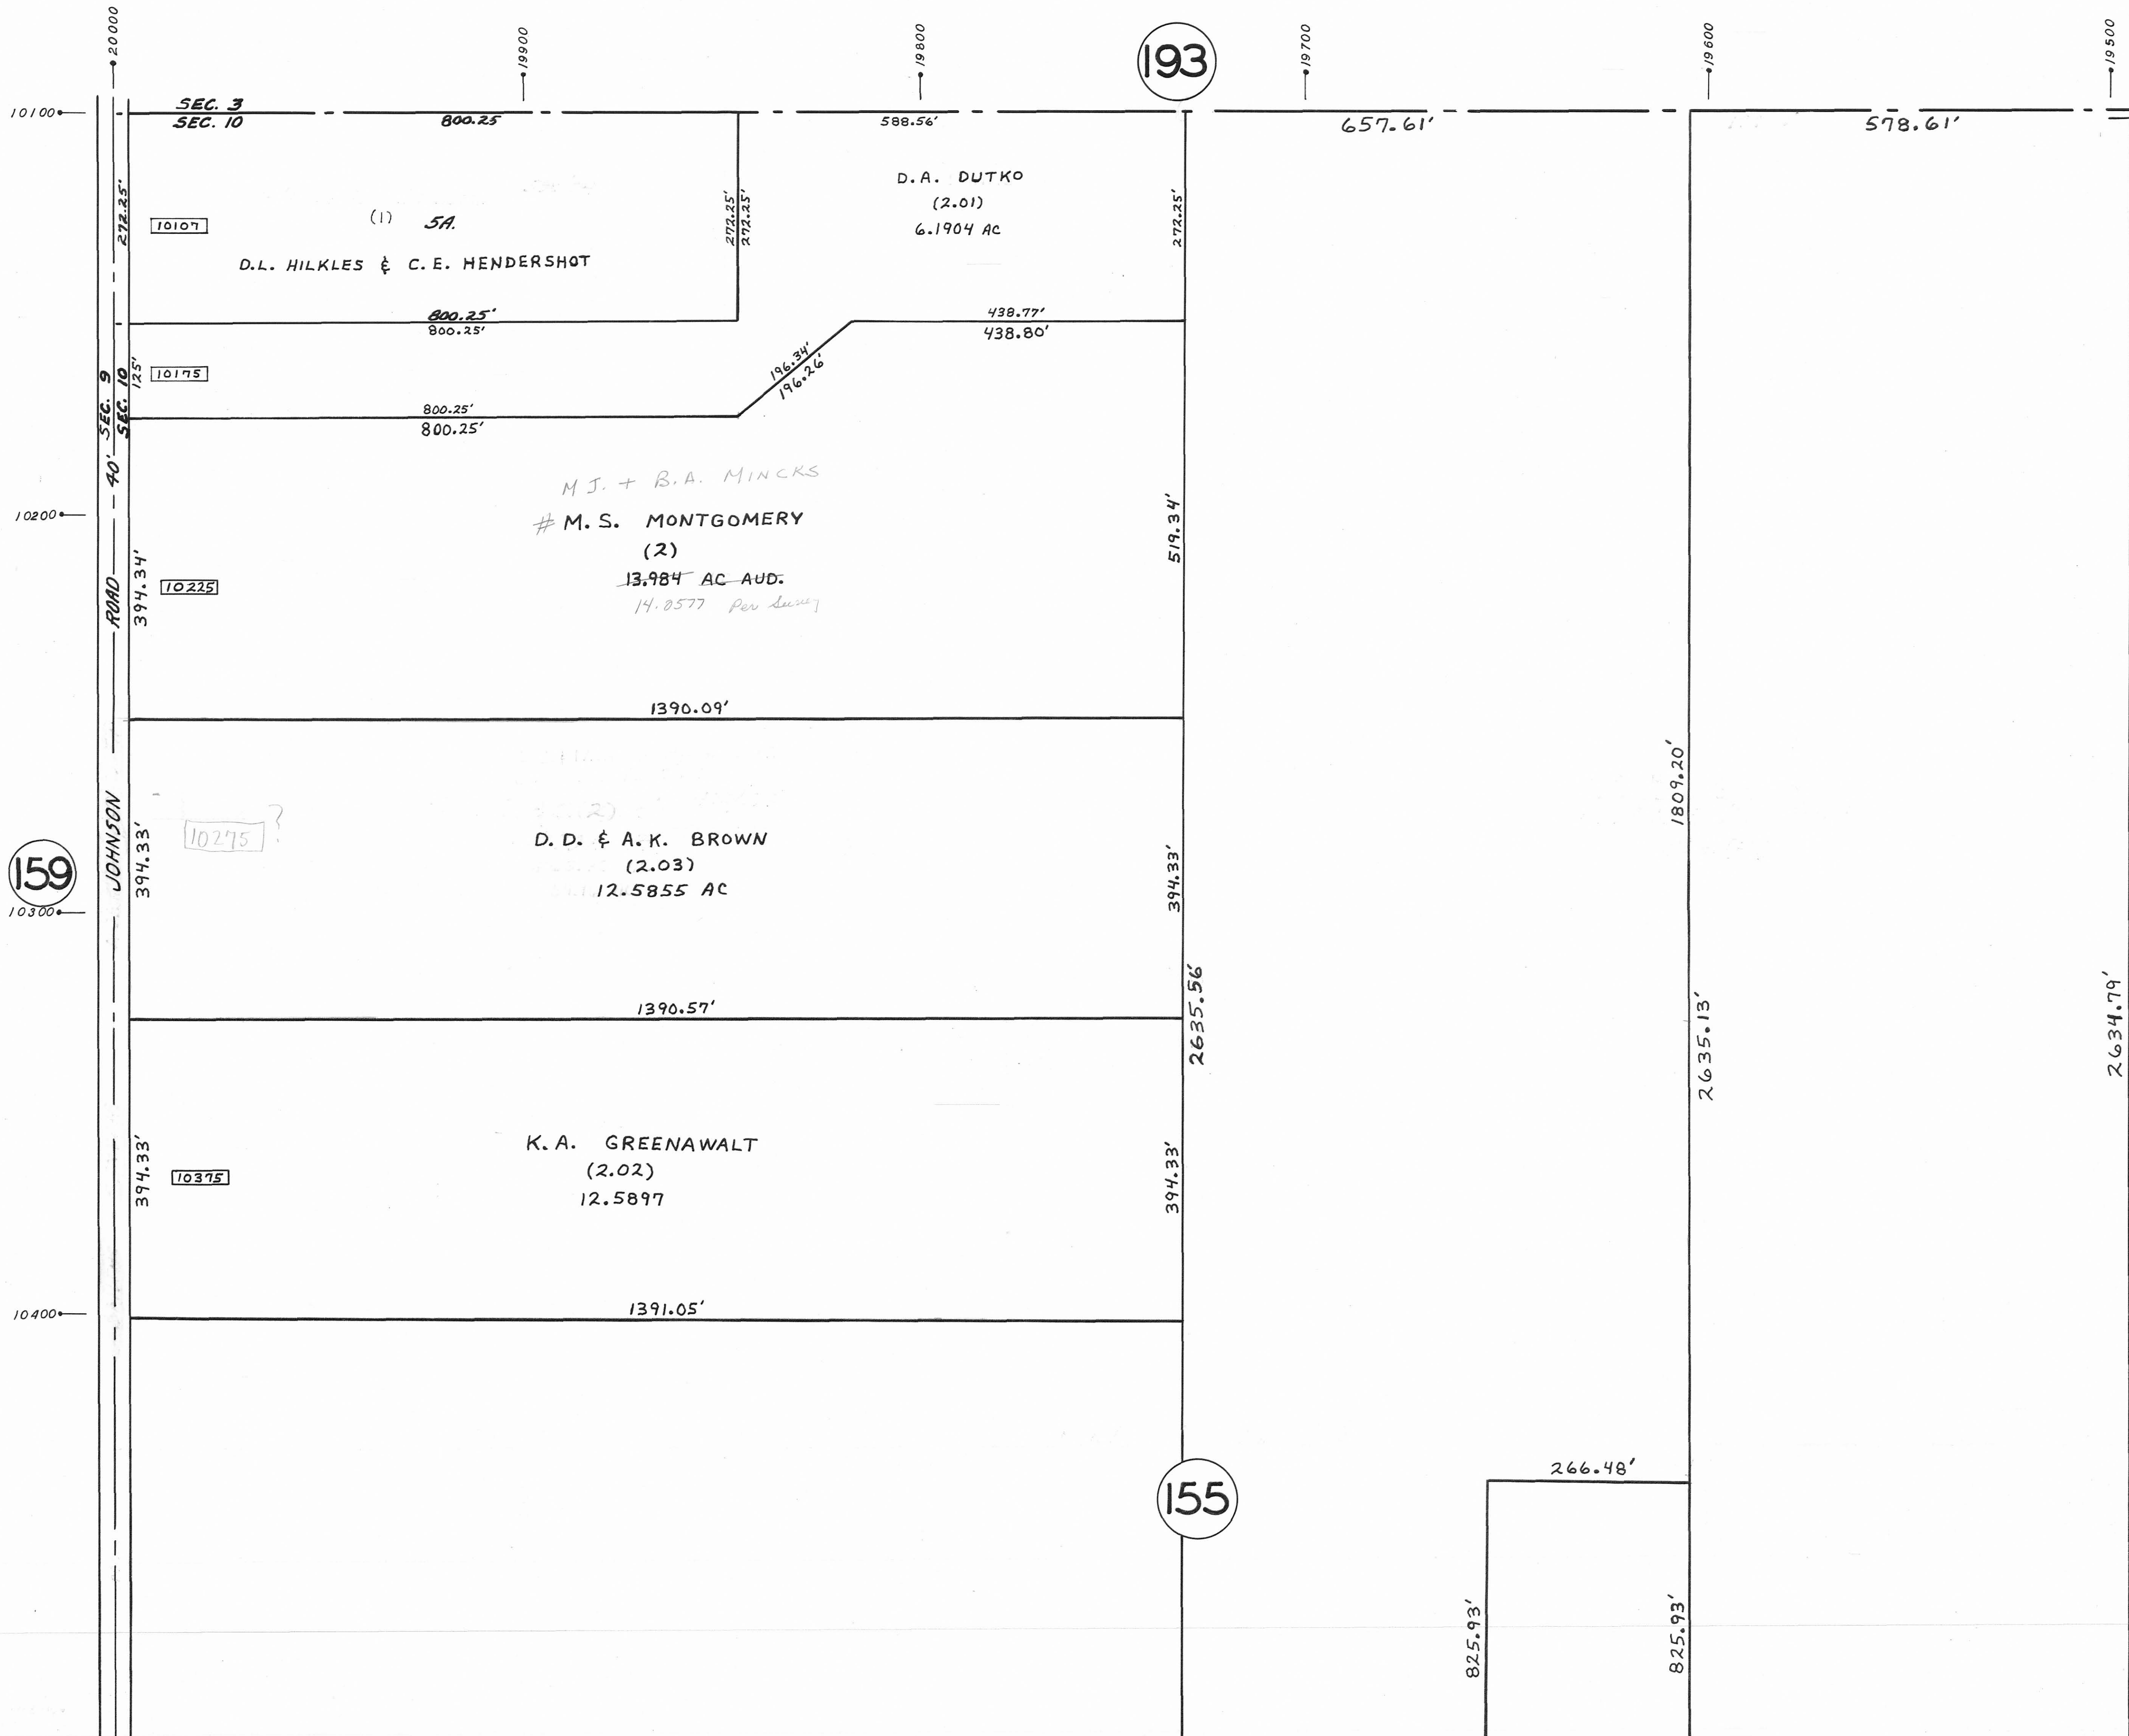

193

155

159

2634.79'

1809.20'

2635.13'

825.93'

825.93'

266.48'

JOHNSON ROAD

SEC. 9

SEC. 10

SEC. 12

SEC. 3
SEC. 10

10107

10175

10225

10275

10315

(1) 5A

M.J. + B.A. MINCKS
M.S. MONTGOMERY
(2)
13.984 AC AUD.
14.8577 Per Survey

D.D. & A.K. BROWN
(2.03)
12.5855 AC

K.A. GREENAWALT
(2.02)
12.5897

D.A. DUTKO
(2.01)
6.1904 AC

10100
10200
10300
10400

800.25'

588.56'

657.61'

578.61'

800.25'

438.77'

438.80'

800.25'

800.25'

1390.09'

1390.57'

1391.05'

272.25'

519.34'

394.33'

2635.56'

394.33'

272.25'

196.34'
196.26'

1809.20'

2635.13'

2634.79'

19700

19800

19600

19500

19900