

PLATE 156

SECTION No. 10

SMITH TWP.

OFFICE OF COUNTY ENGINEER
MAHONING COUNTY COURT HOUSE
YOUNGSTOWN, OHIO



SCALE
1" = 100'

LEGEND

(21) PLATE NUMBER

4700 HOUSE NUMBERING GRID

4170 HOUSE NUMBER

155

(16-155-0-009.00)

(16-155-0-008.00)

10775

10881

JOHNSON ROAD

10800

10900


11000

11100

20000

2630.23'

THEISS AVIATION, INC.
(1.03)
12.078 AC
2631.15'

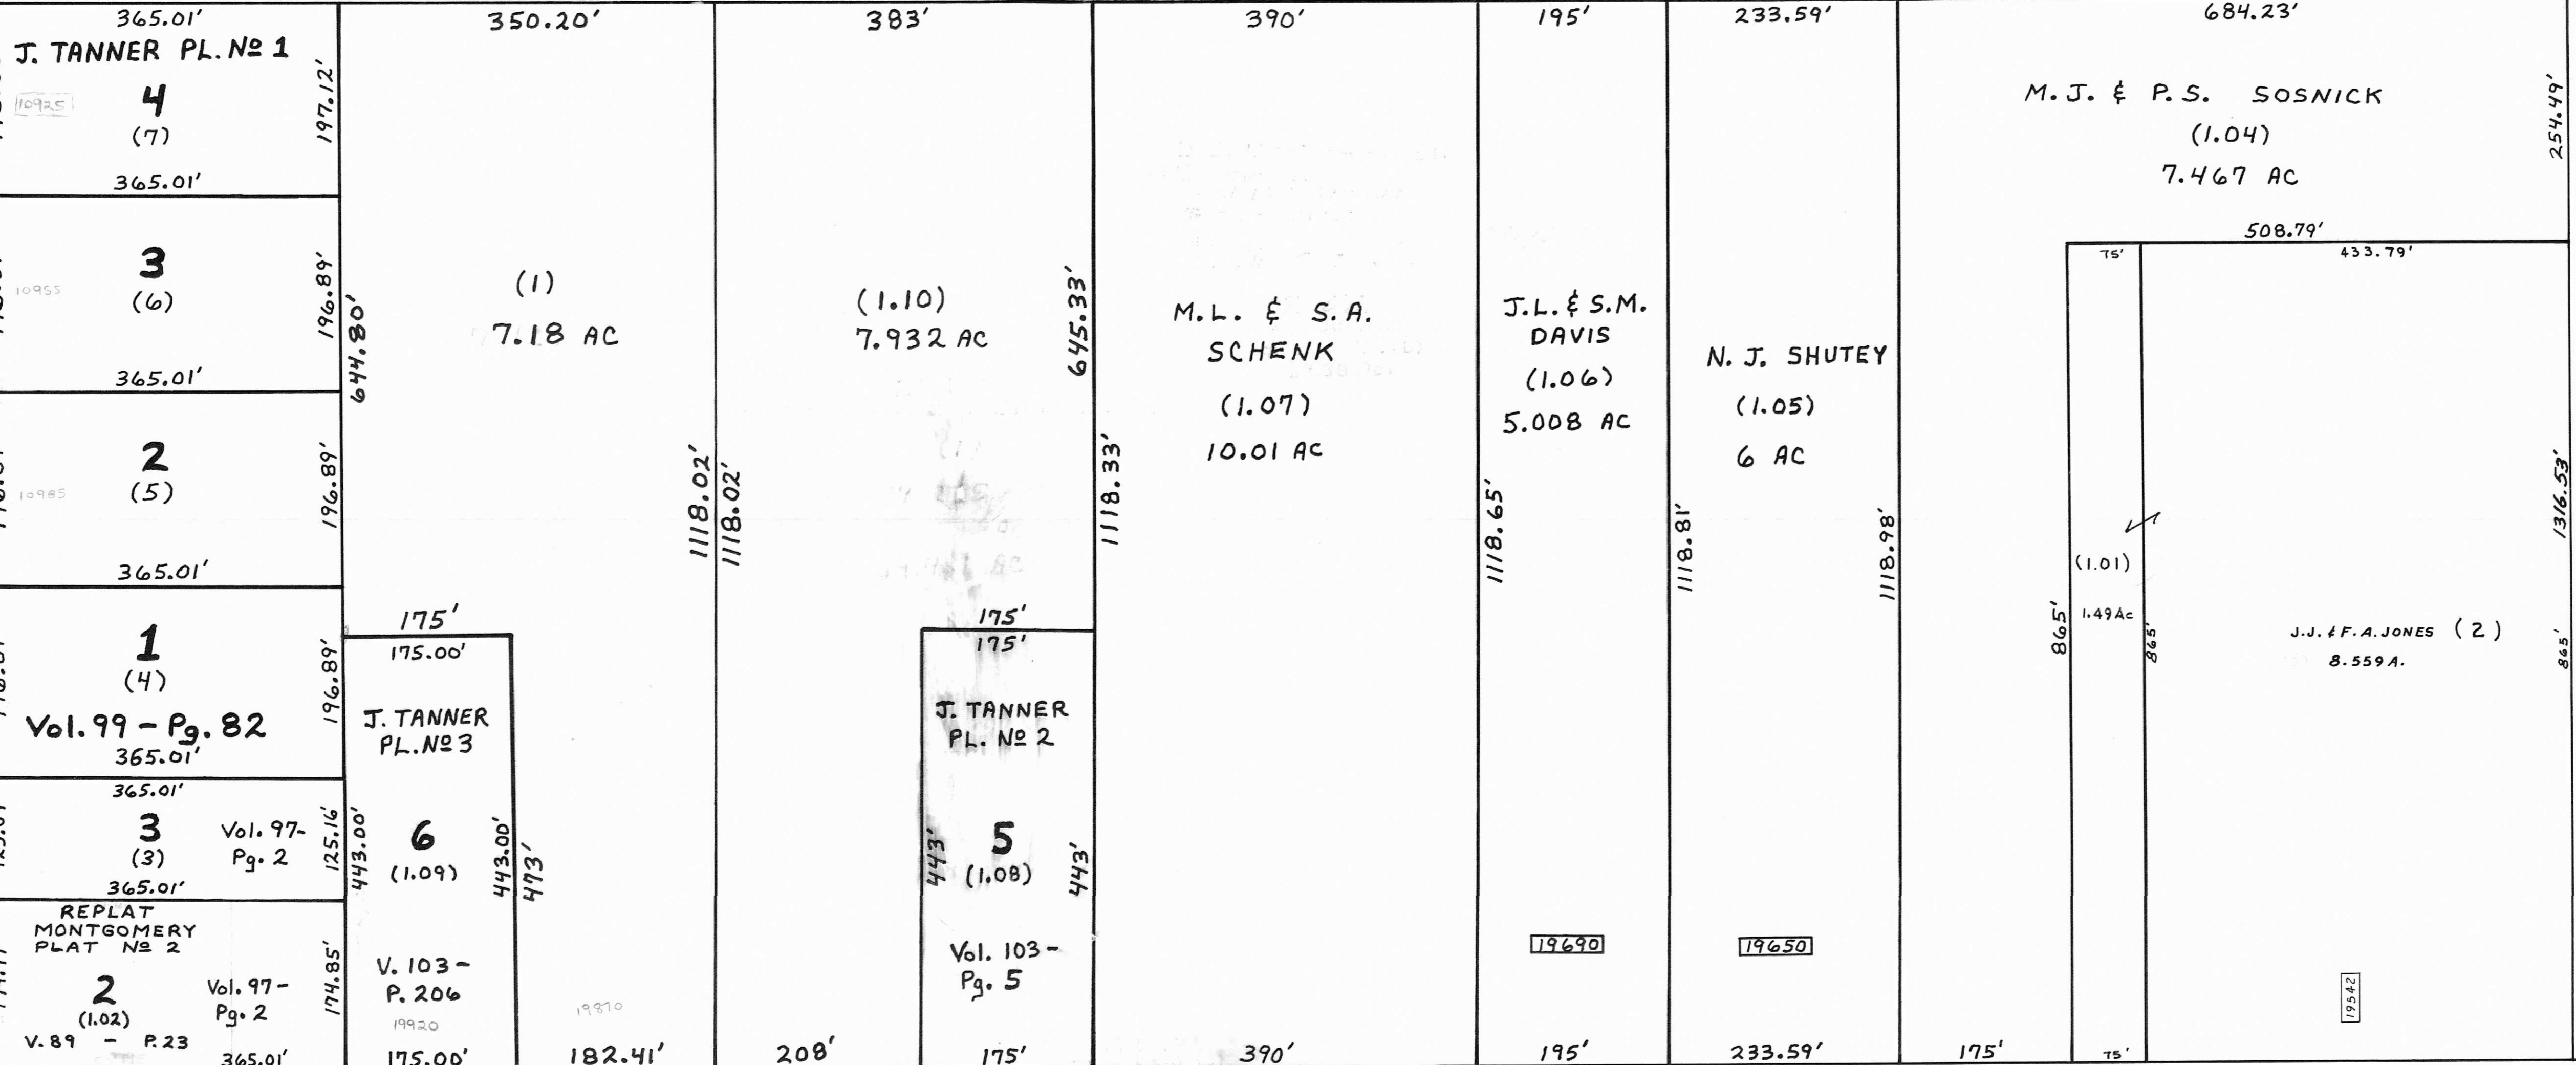

157

151

123

SEC. 10
SEC. 15

MIDDLETOWN ROAD

60'

SEC. 9

SEC. 10

SEC. 10

SEC. 10

SEC. 10

SEC. 10

SEC. 10

SEC. 10

SEC. 10

SEC. 10

19900

19800

19700

19600

19500