


OFFICE OF COUNTY ENGINEER
MAHONING COUNTY COURT HOUSE
YOUNGSTOWN, OHIO

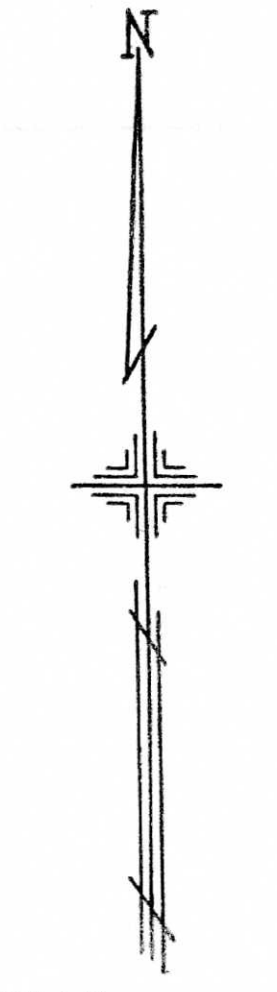

SCALE
1" = 100'

206

LEGEND

- (44) PLATE NUMBER
- 4700 HOUSE NUMBERING GRID
- 4170 HOUSE NUMBER

202


Match Line

M. & R. Smith
S. A. & H. W. Martin 551/510
152.0 A. (Pt.)
151.37 A.

(7) Laura Myers
H. J. & L. MYERS
H. S. Stanley 583/155
52.10 A. (Pt.)

200

204

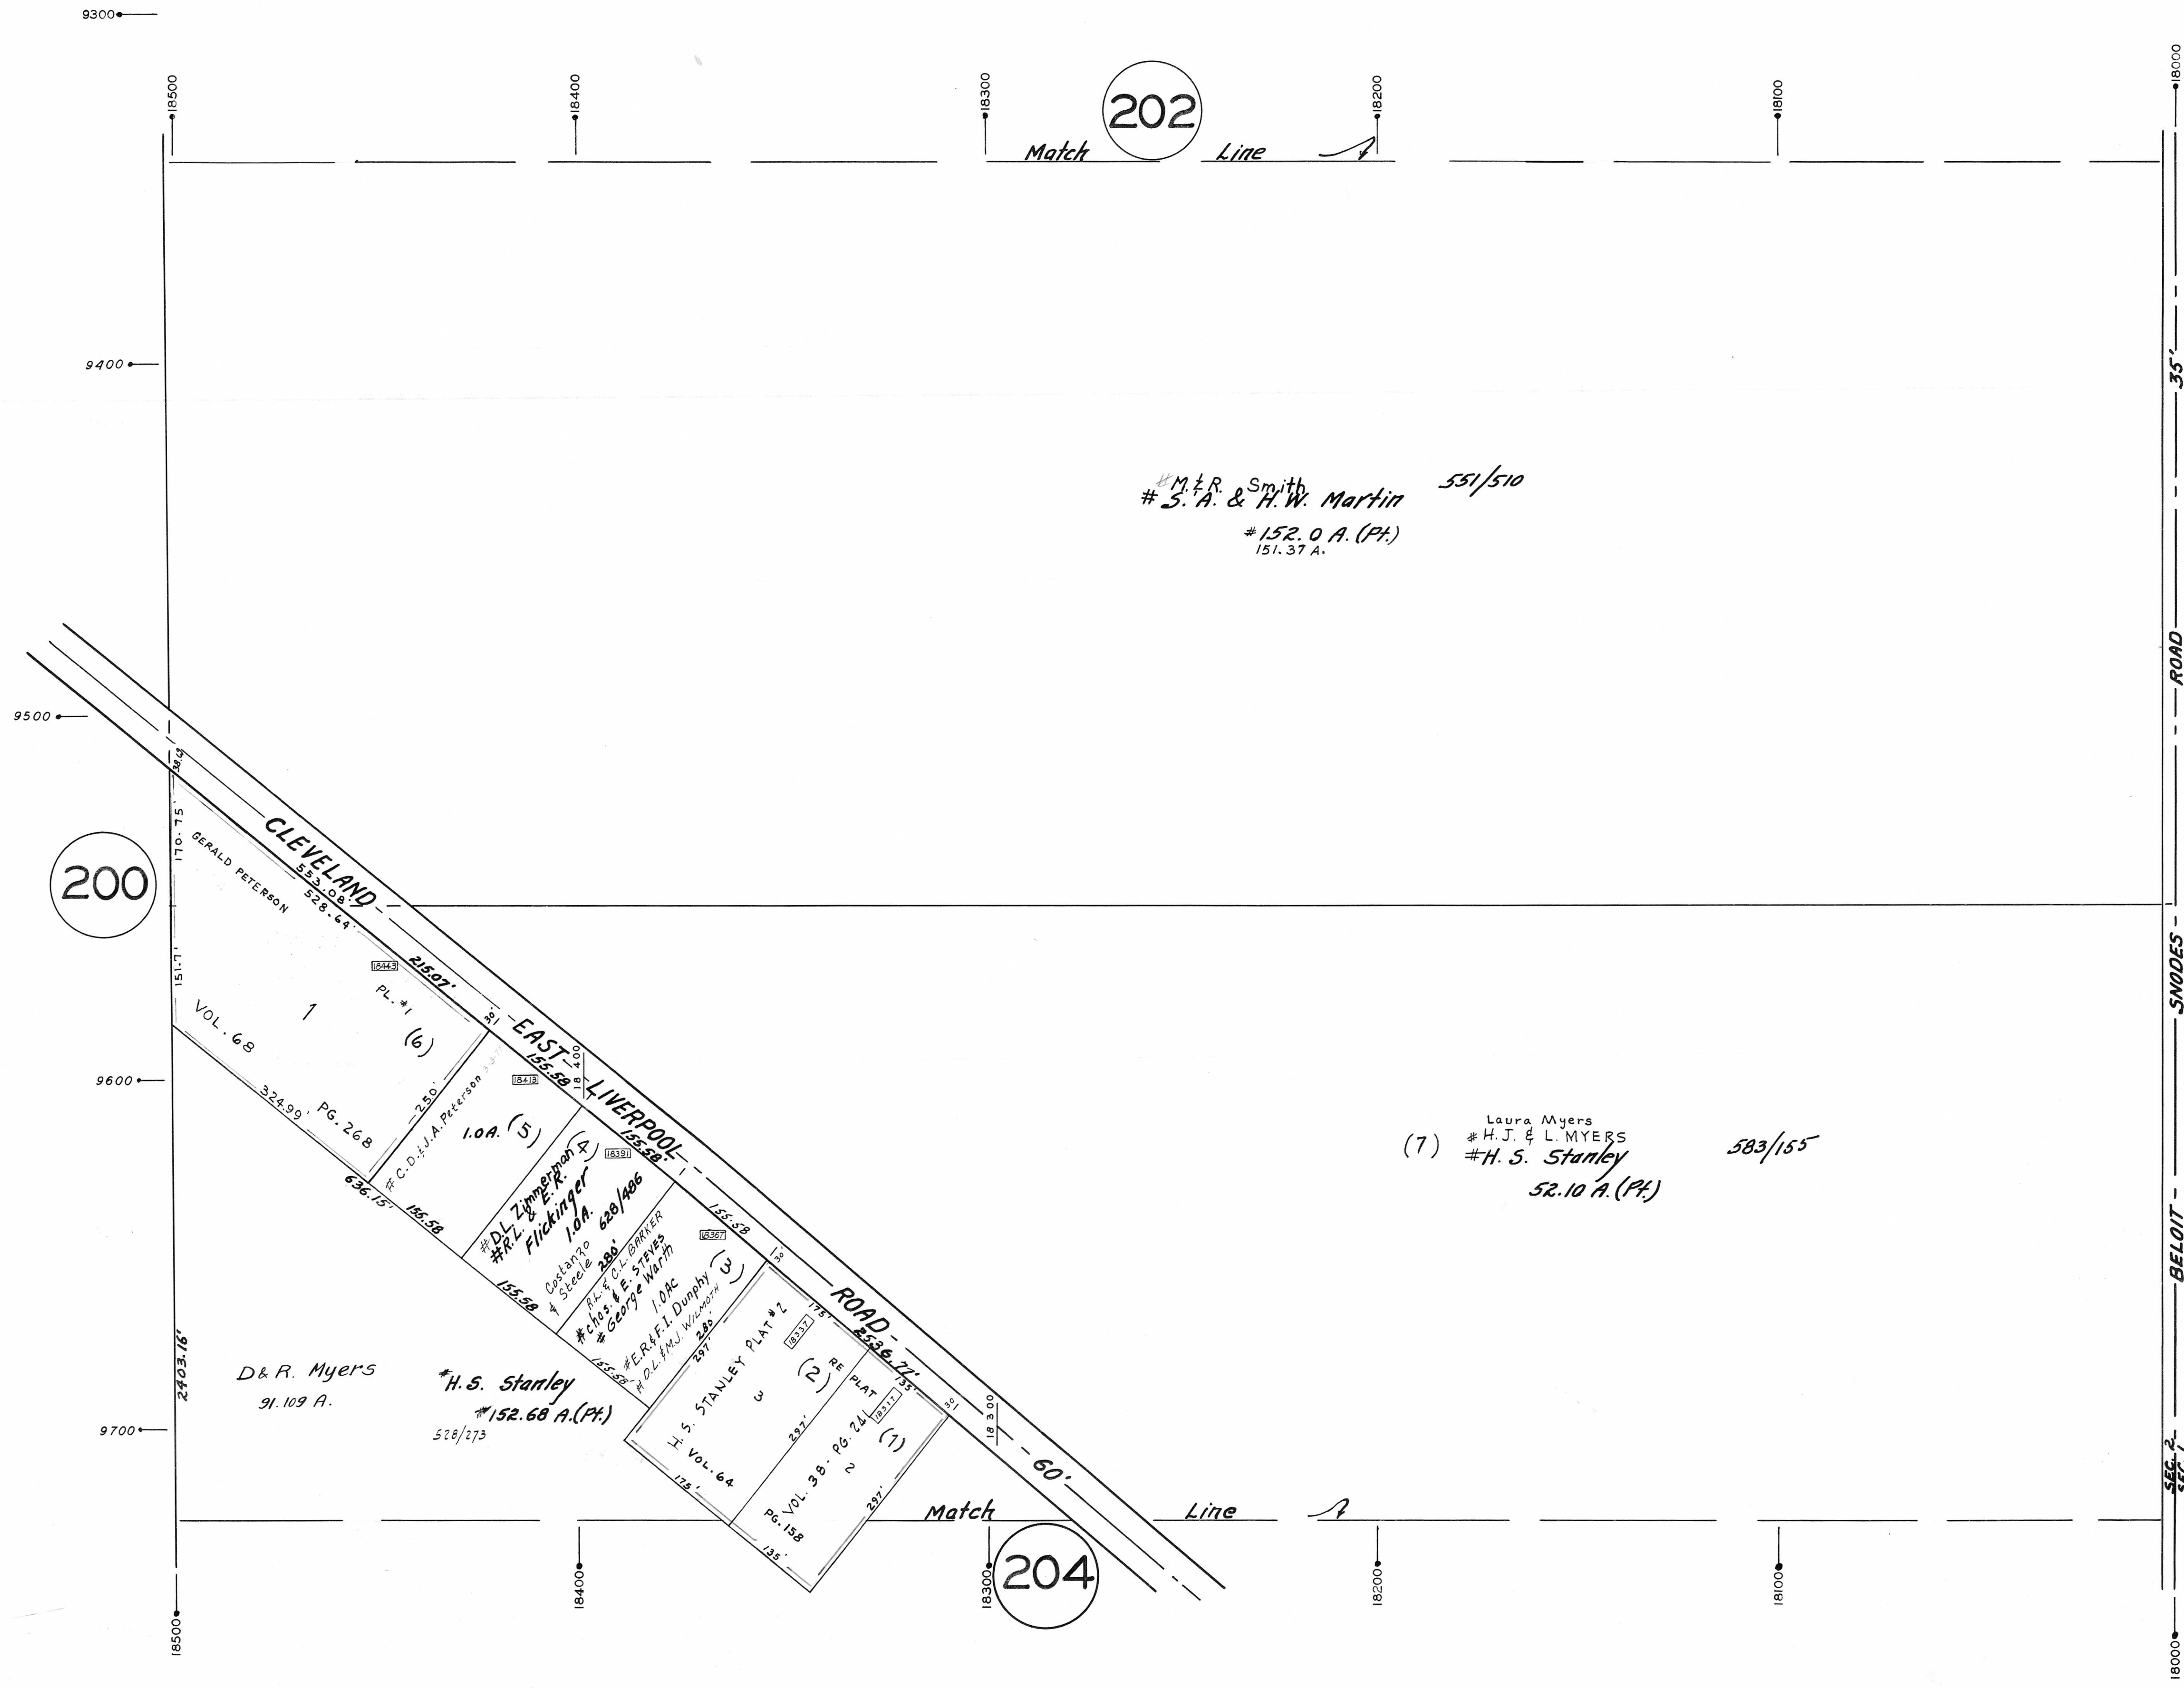

D & R. Myers
91.109 A.

H. S. Stanley
152.68 A. (Pt.)
528/273

GERALD PETERSON
VOL. 68
PG. 268
324.99'

PL. #1
(6)
10A. (5)

DL Zimmerman
R. L. Flickinger
10A.
620/486

ER & F. I. DUNPHY
D. L. WILSON
10A.
297

H. S. STANLEY PLAT #2
VOL. 3B. PG. 24
PG. 158
135'

Match Line