


PLATE 209

SECTION No. 1

SMITH TWP.

OFFICE OF COUNTY ENGINEER
MAHONING COUNTY COURT HOUSE
YOUNGSTOWN, OHIO

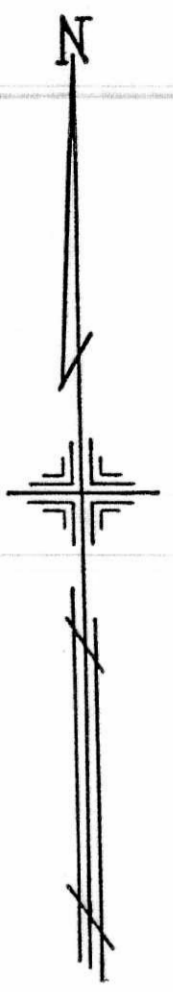

SCALE
1" = 100'

LEGEND

(21) PLATE NUMBER





→ 4700 HOUSE NUMBERING GRID

4170 HOUSE NUMBER

208

206

210

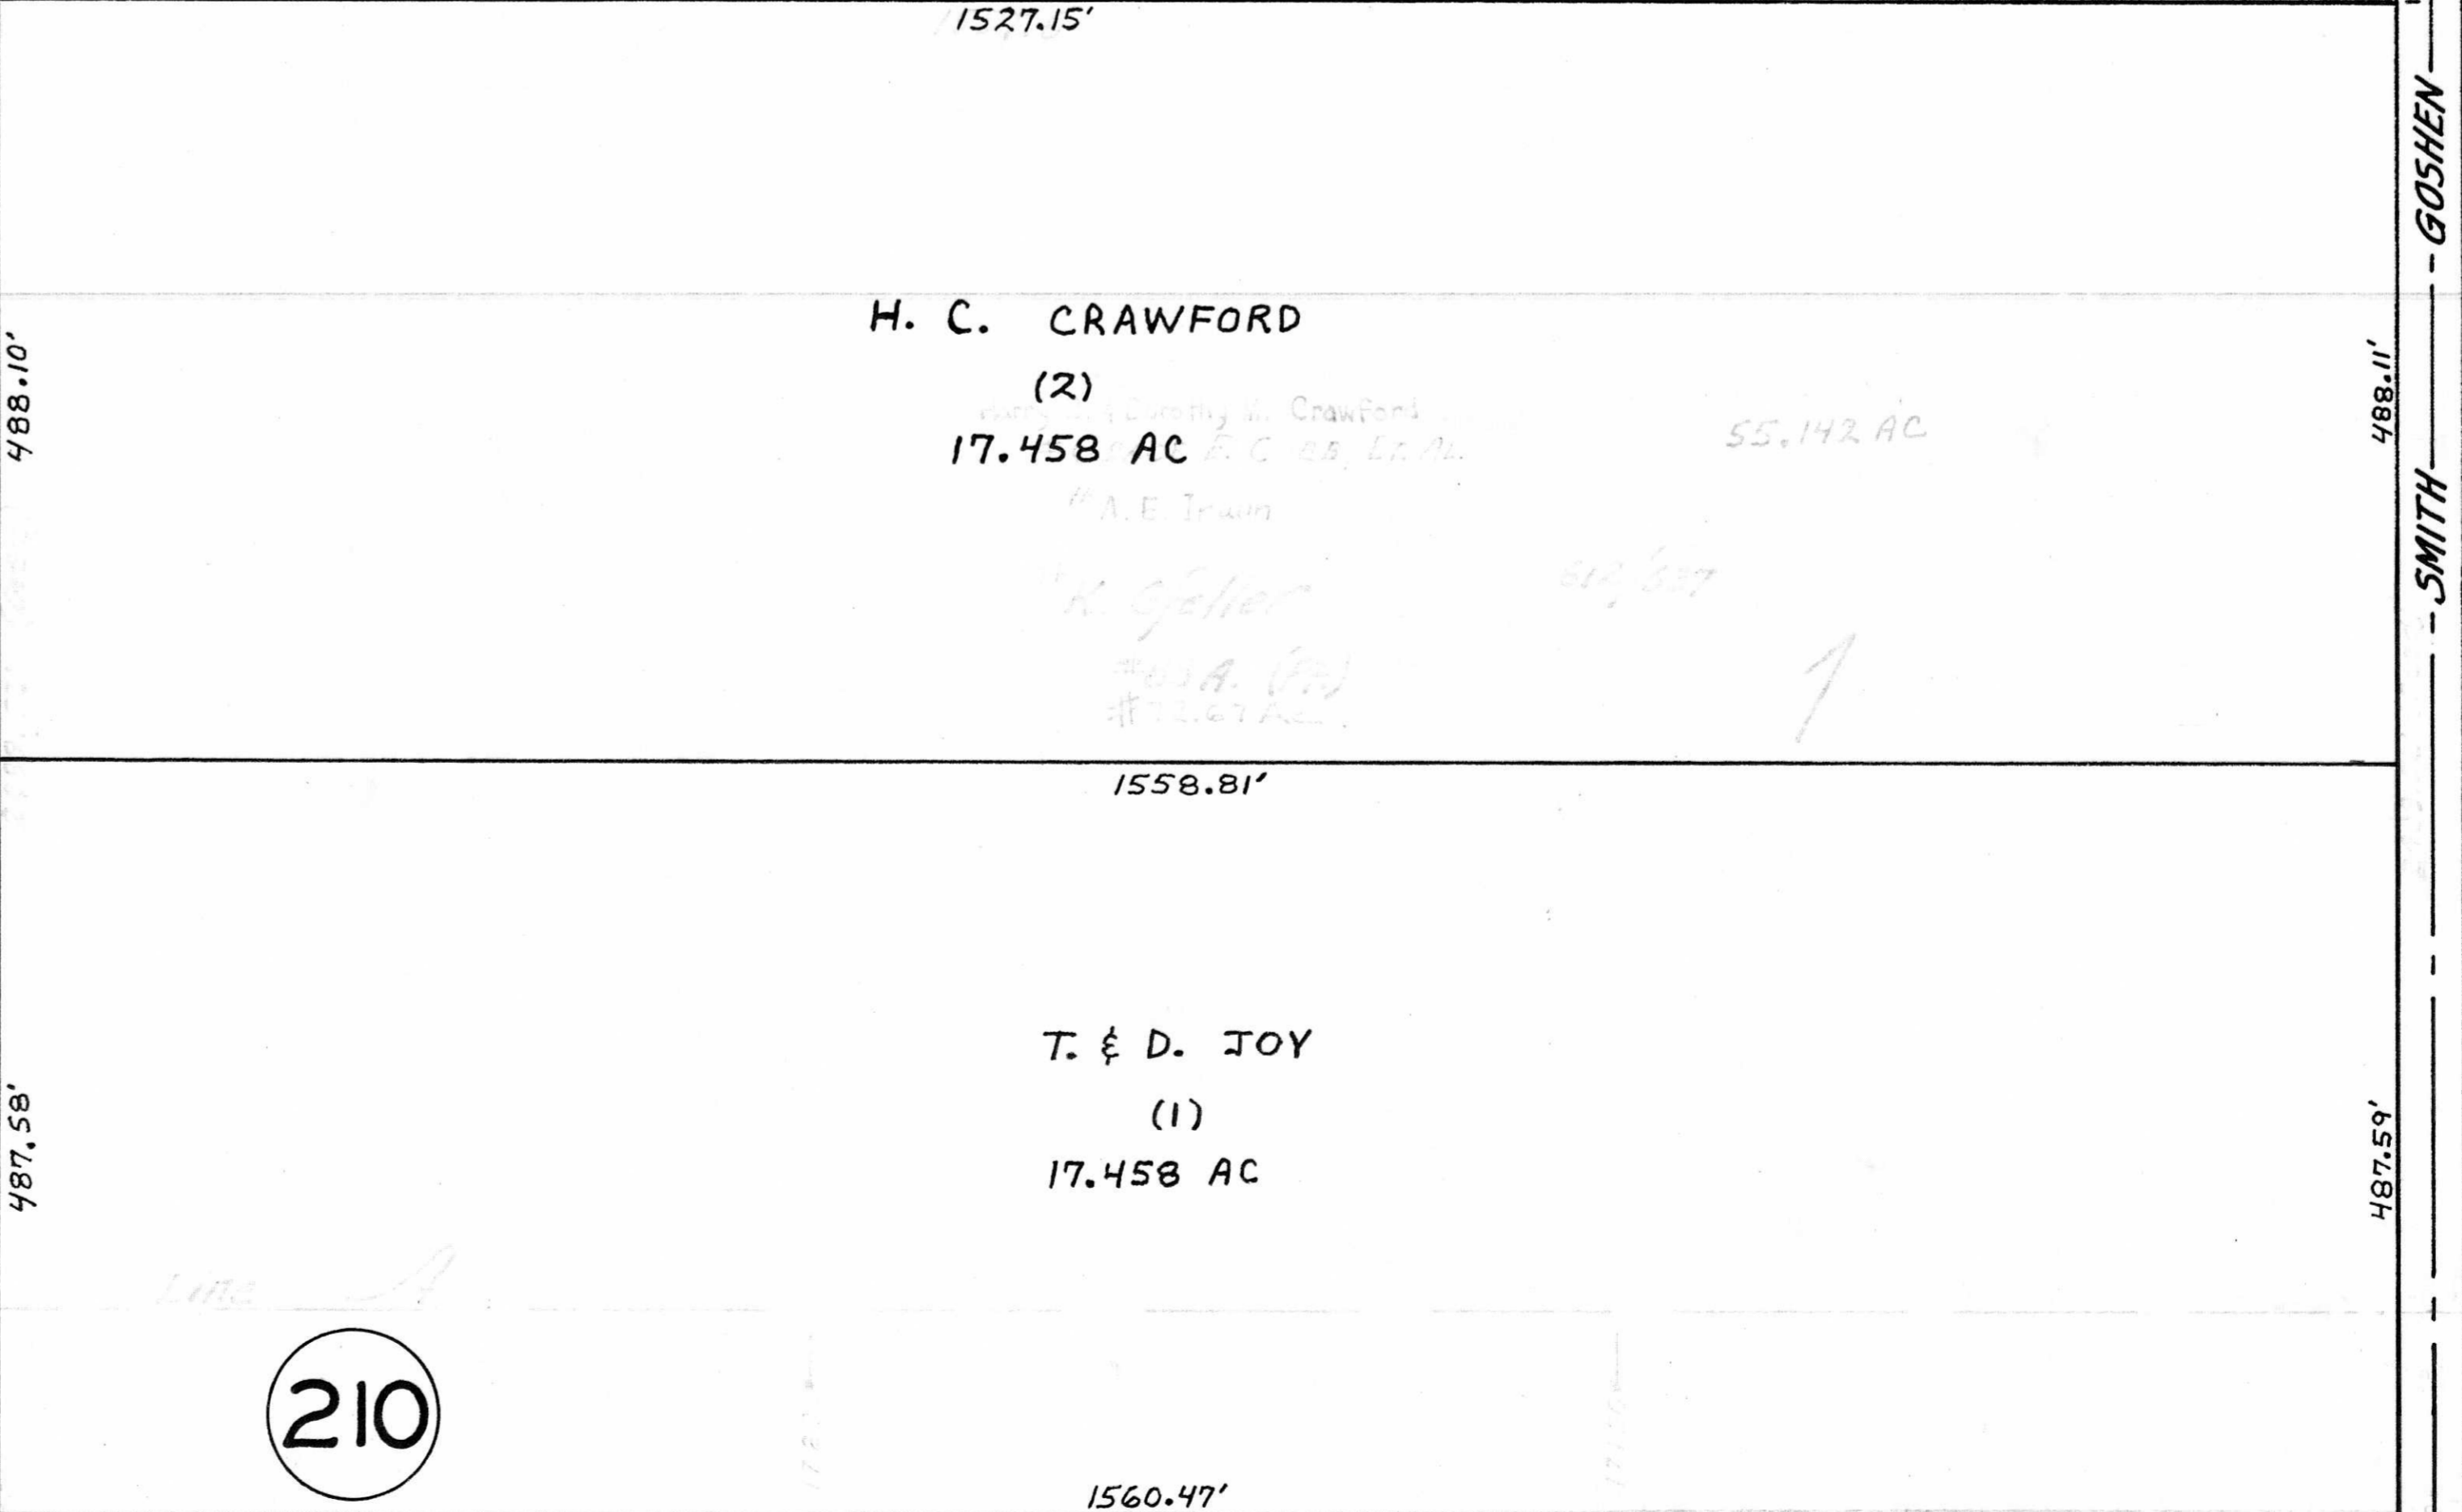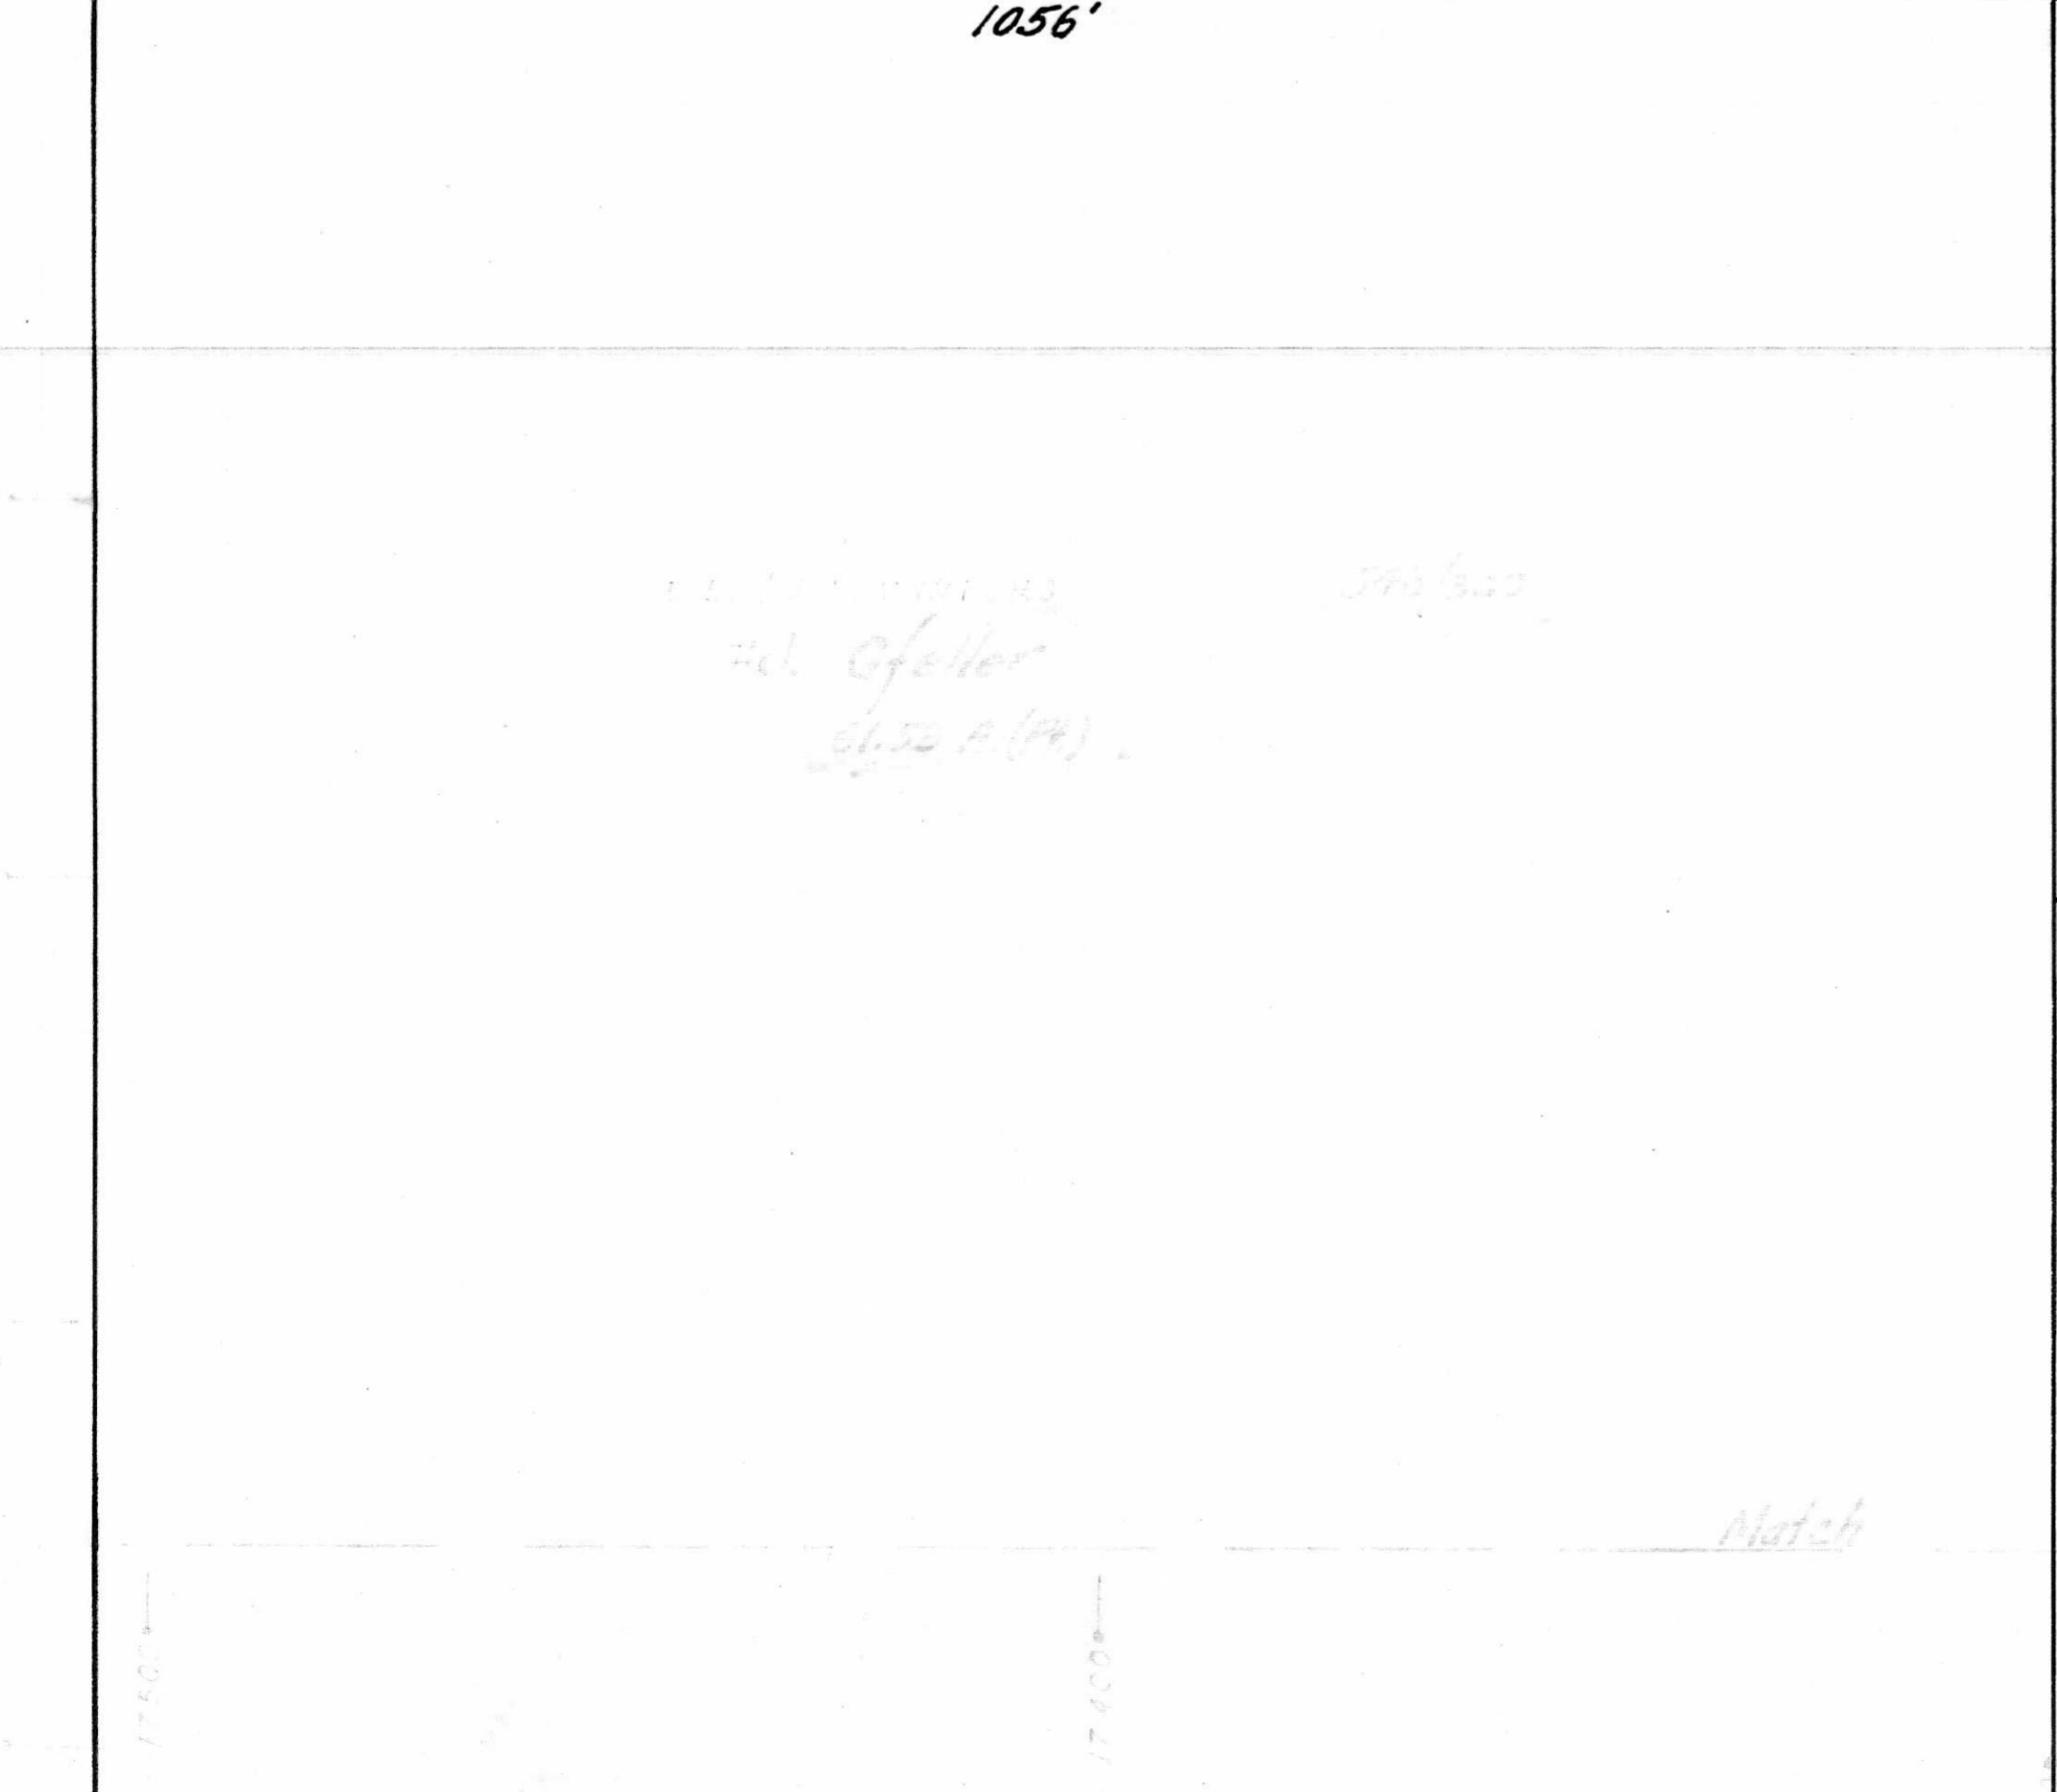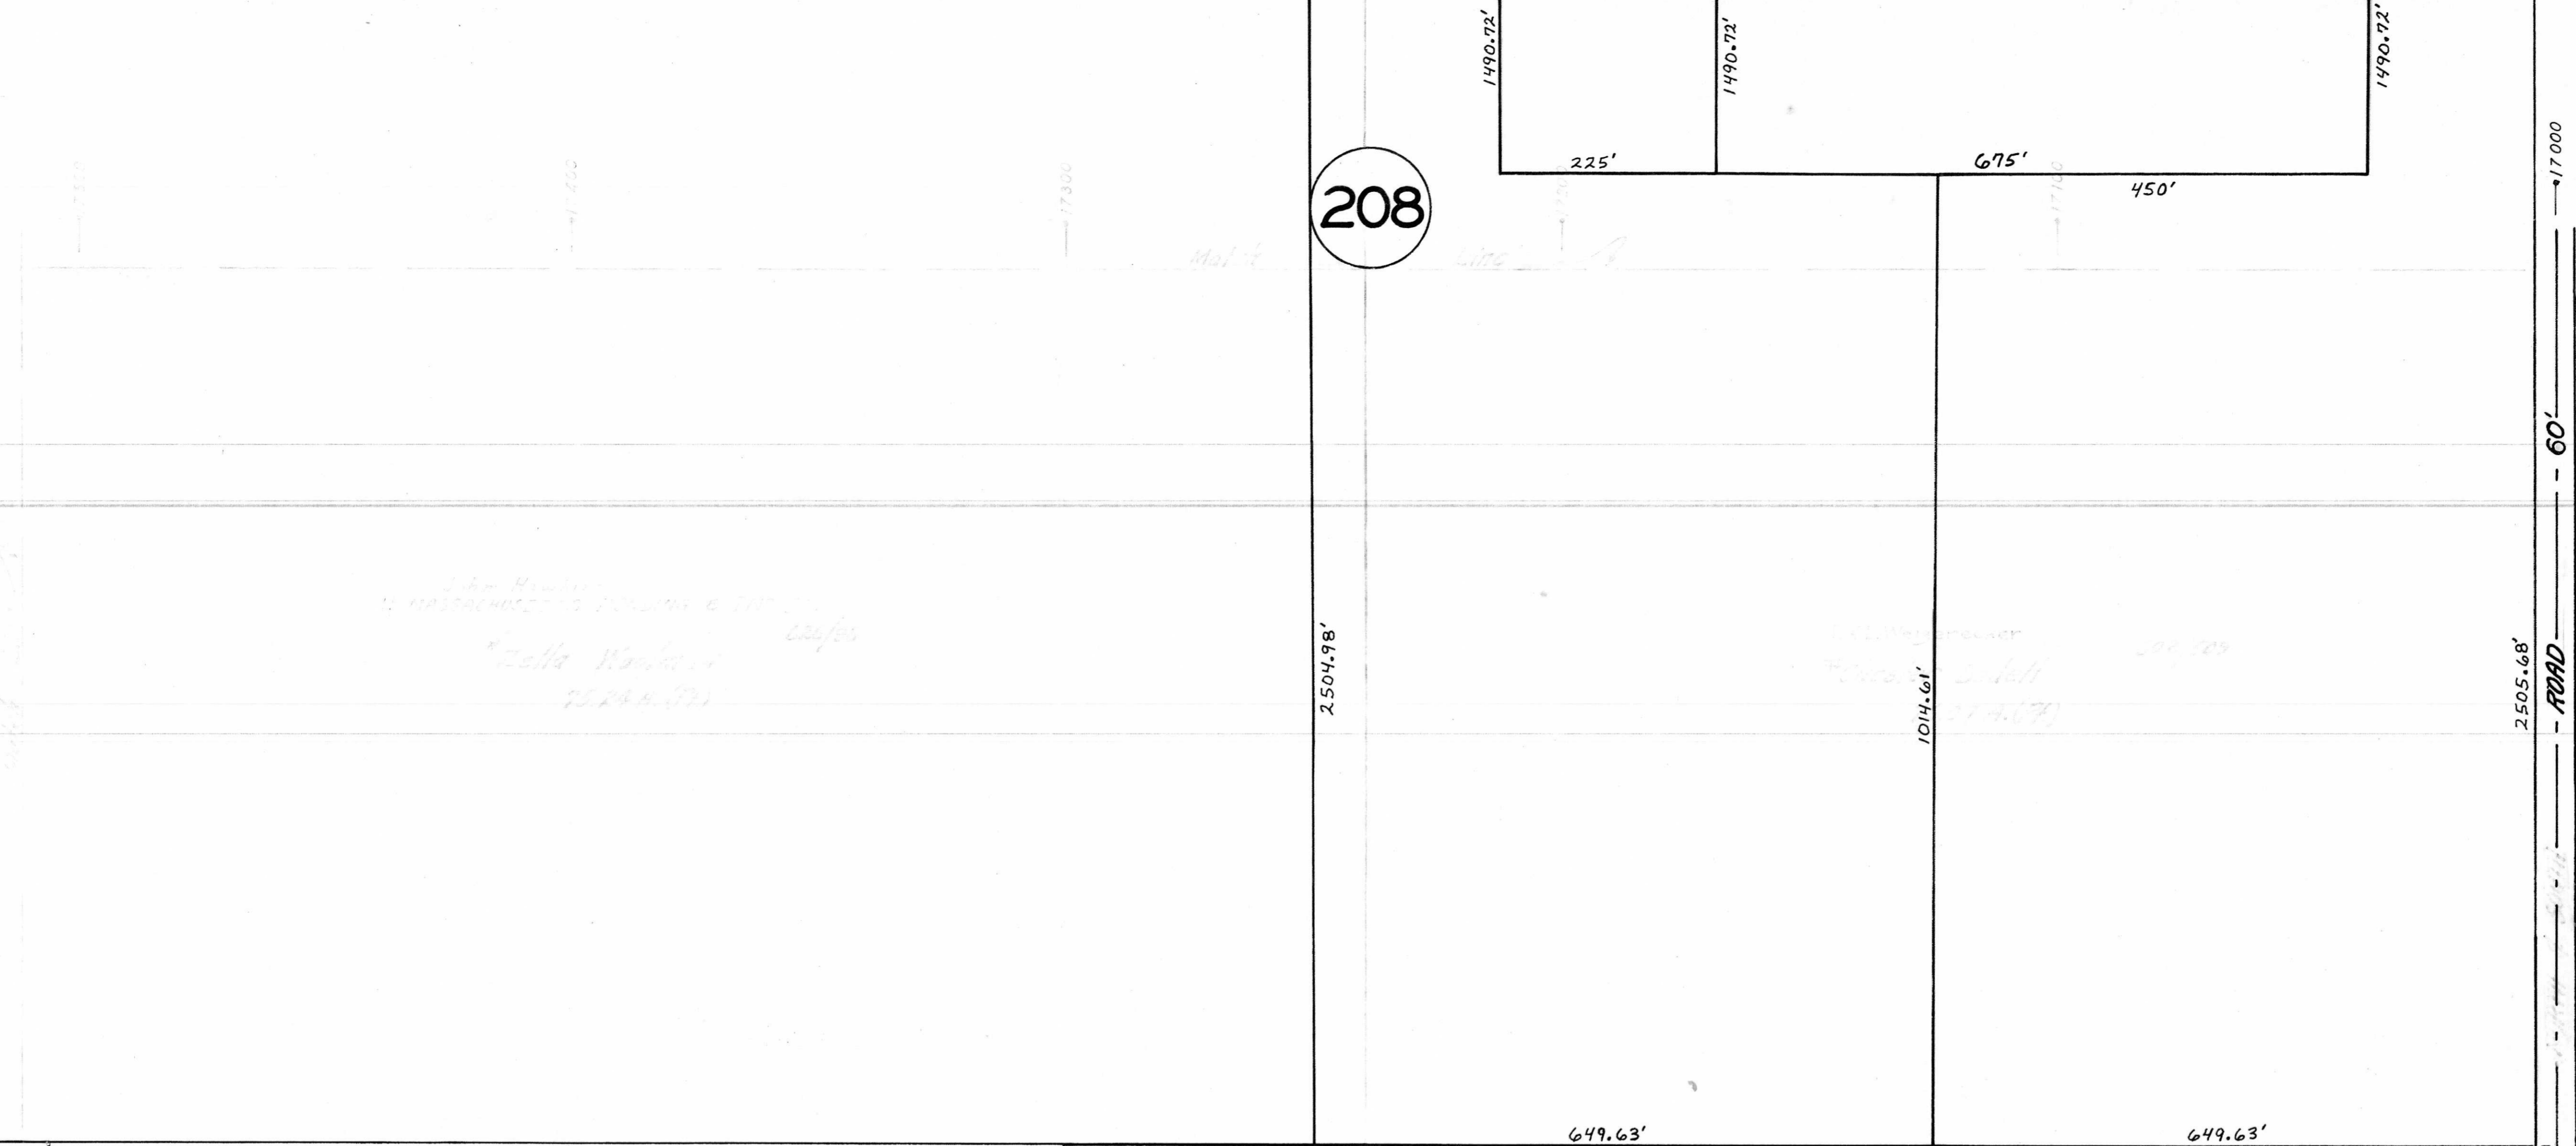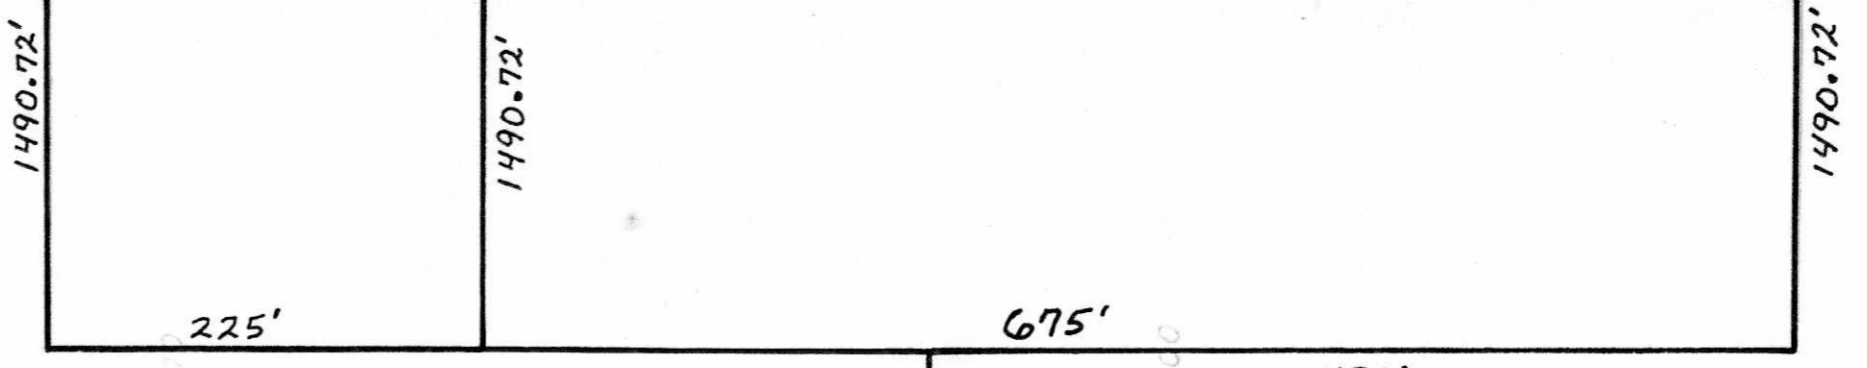

H. C. CRAWFORD

(2)

17.458 AC

55.142 AC

T. & D. JOY

(1)

17.458 AC

17500

17400

17300

17200

17100

763.04'

17000
60'
ROAD
GOSHEN
SMITH
488.11'
487.59'

9400
9500
9600
9700

Handwritten notes:
S. H. ...
W. ...
W. ...
25.24.4.72

Handwritten notes:
H. C. Crawford
W. ...
A. E. ...

Handwritten notes:
H. C. Crawford
W. ...
A. E. ...

Handwritten notes:
Match