

NOTE: NE QUARTER 2008 EARED
ADJACENT PLATS SHALL INCLUDE
12' WIDE ROW
MAY BE DEDICATED

COURTNEY RD.

16
40'

PLATE No. 9 SEBRING CITY MAP

OFFICE OF COUNTY ENGINEER
940 BEARS DEN ROAD
YOUNGSTOWN, OHIO



GIS Department
Scanned: 5/17/07

SCALE 1"=100'

MAHONING COUNTY ENGINEER
AND TAX MAP DRAFTSMAN

17

JOHNSON ROAD

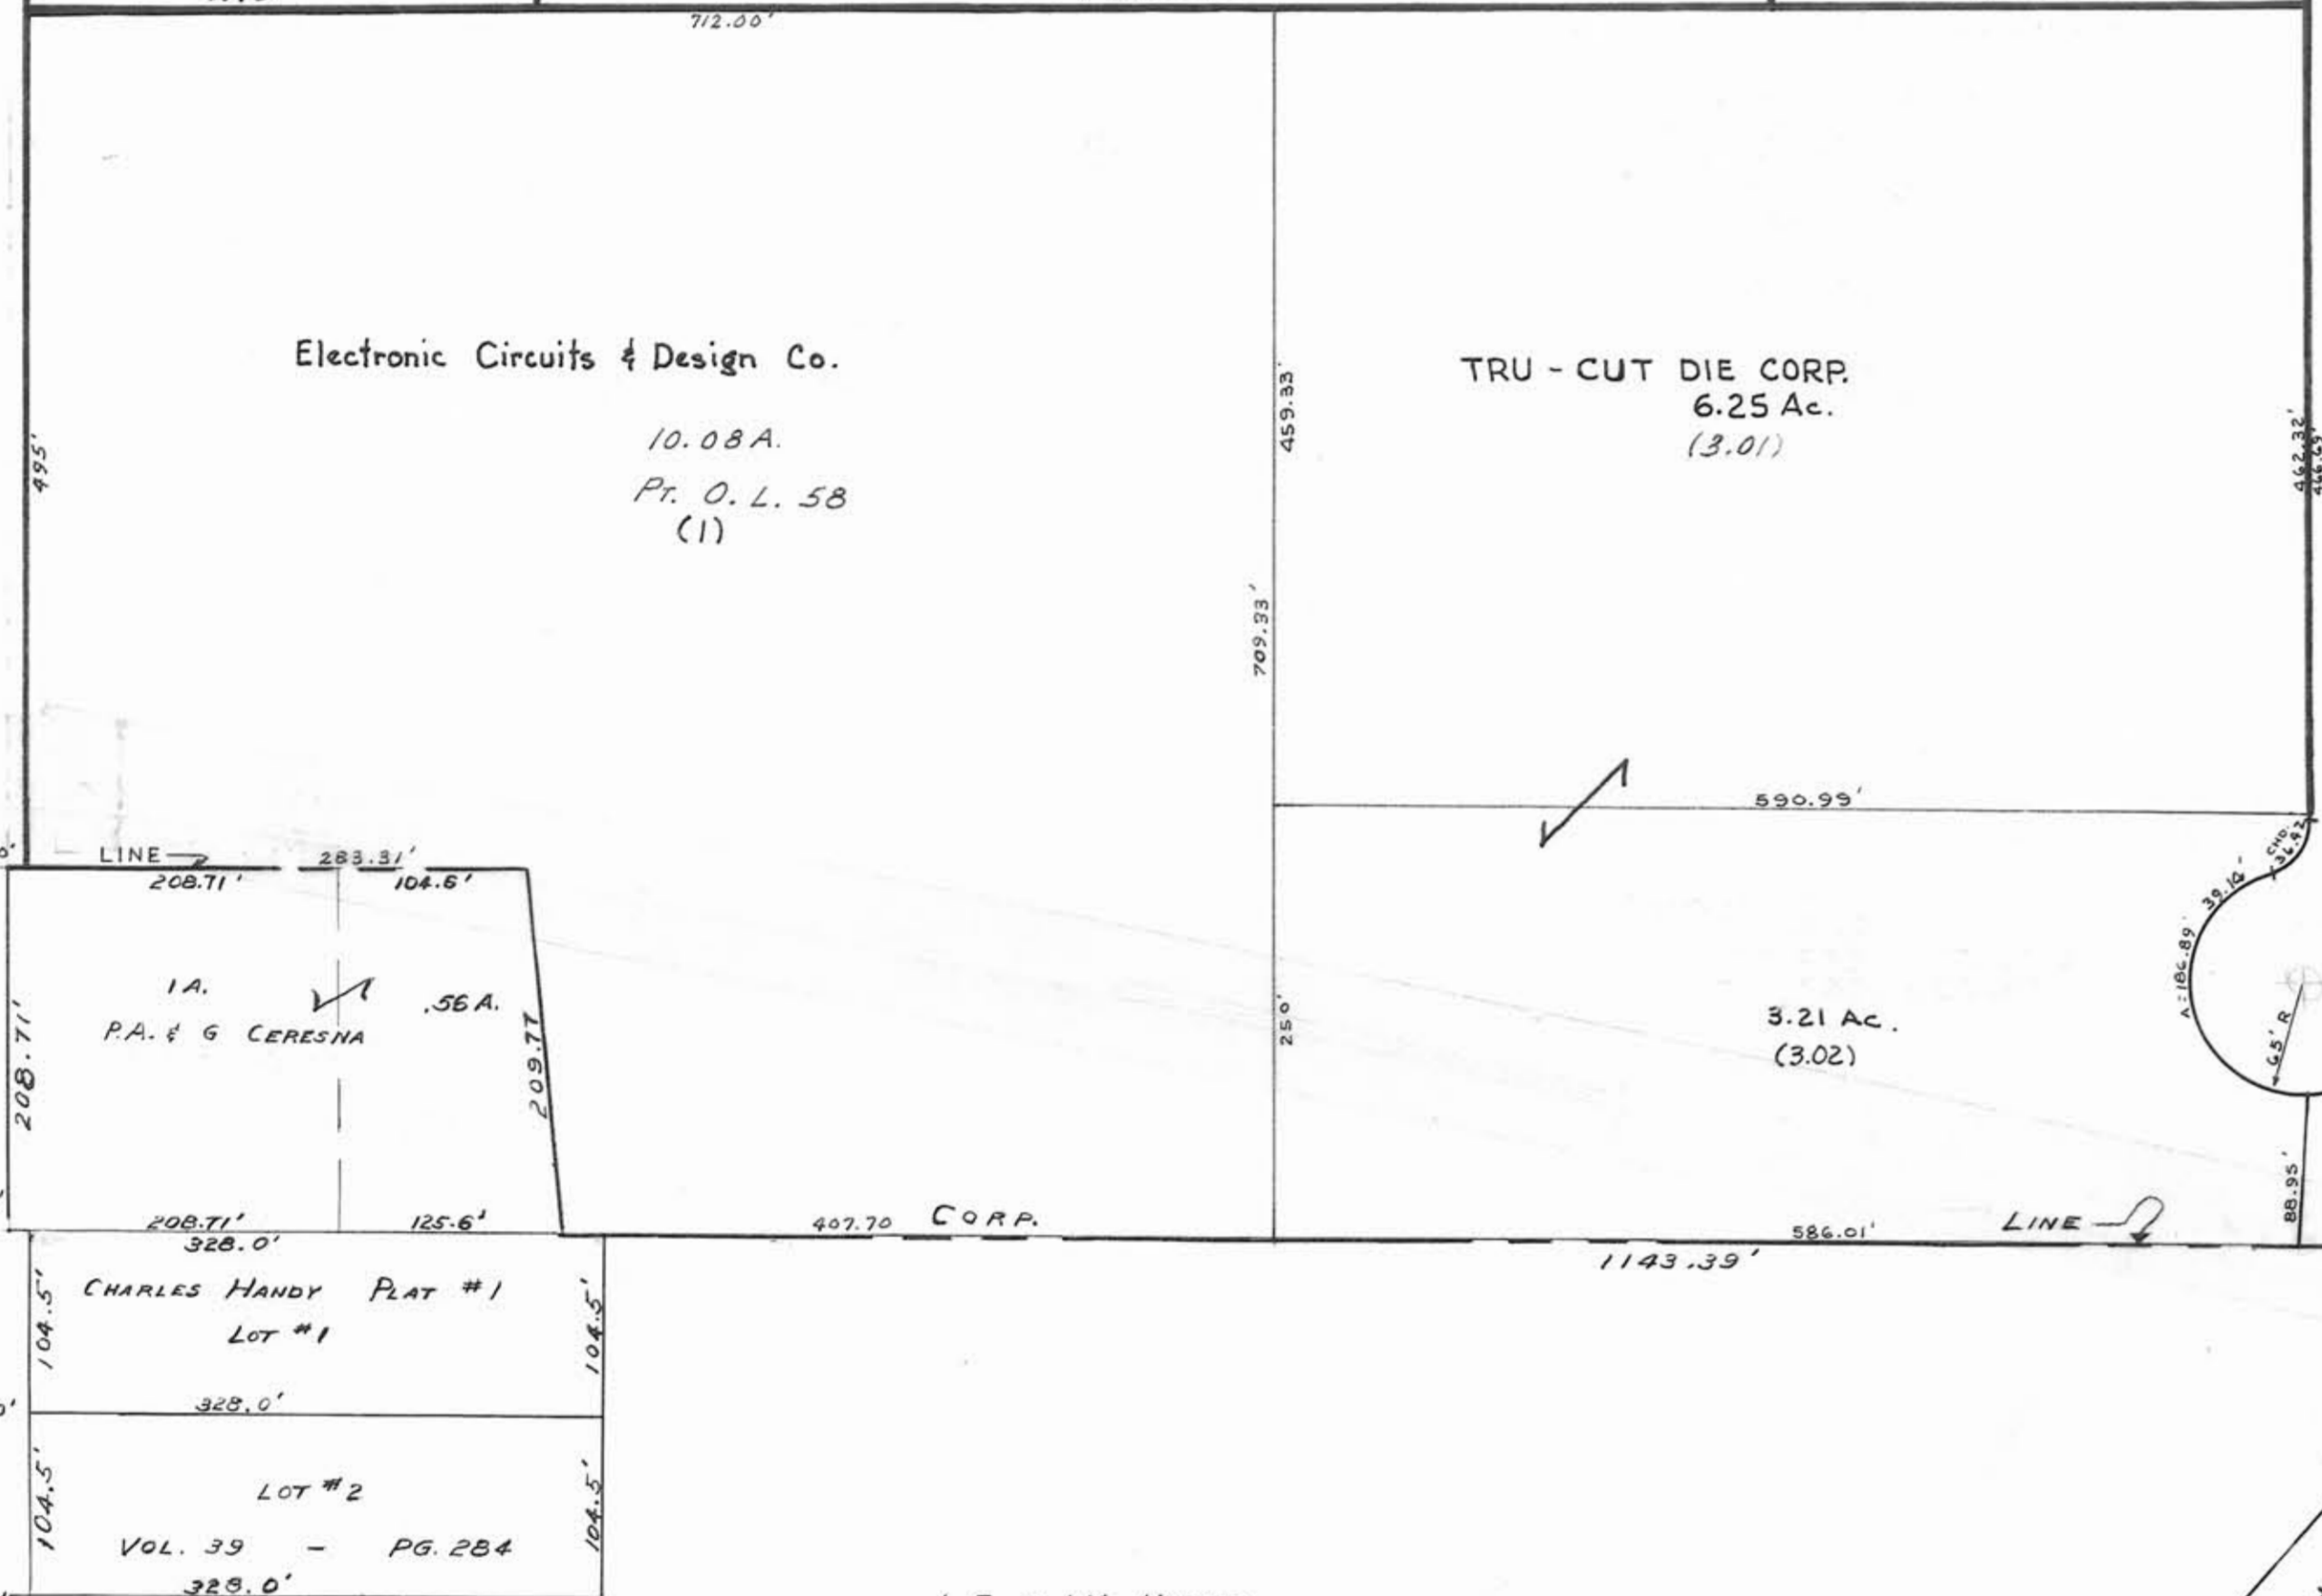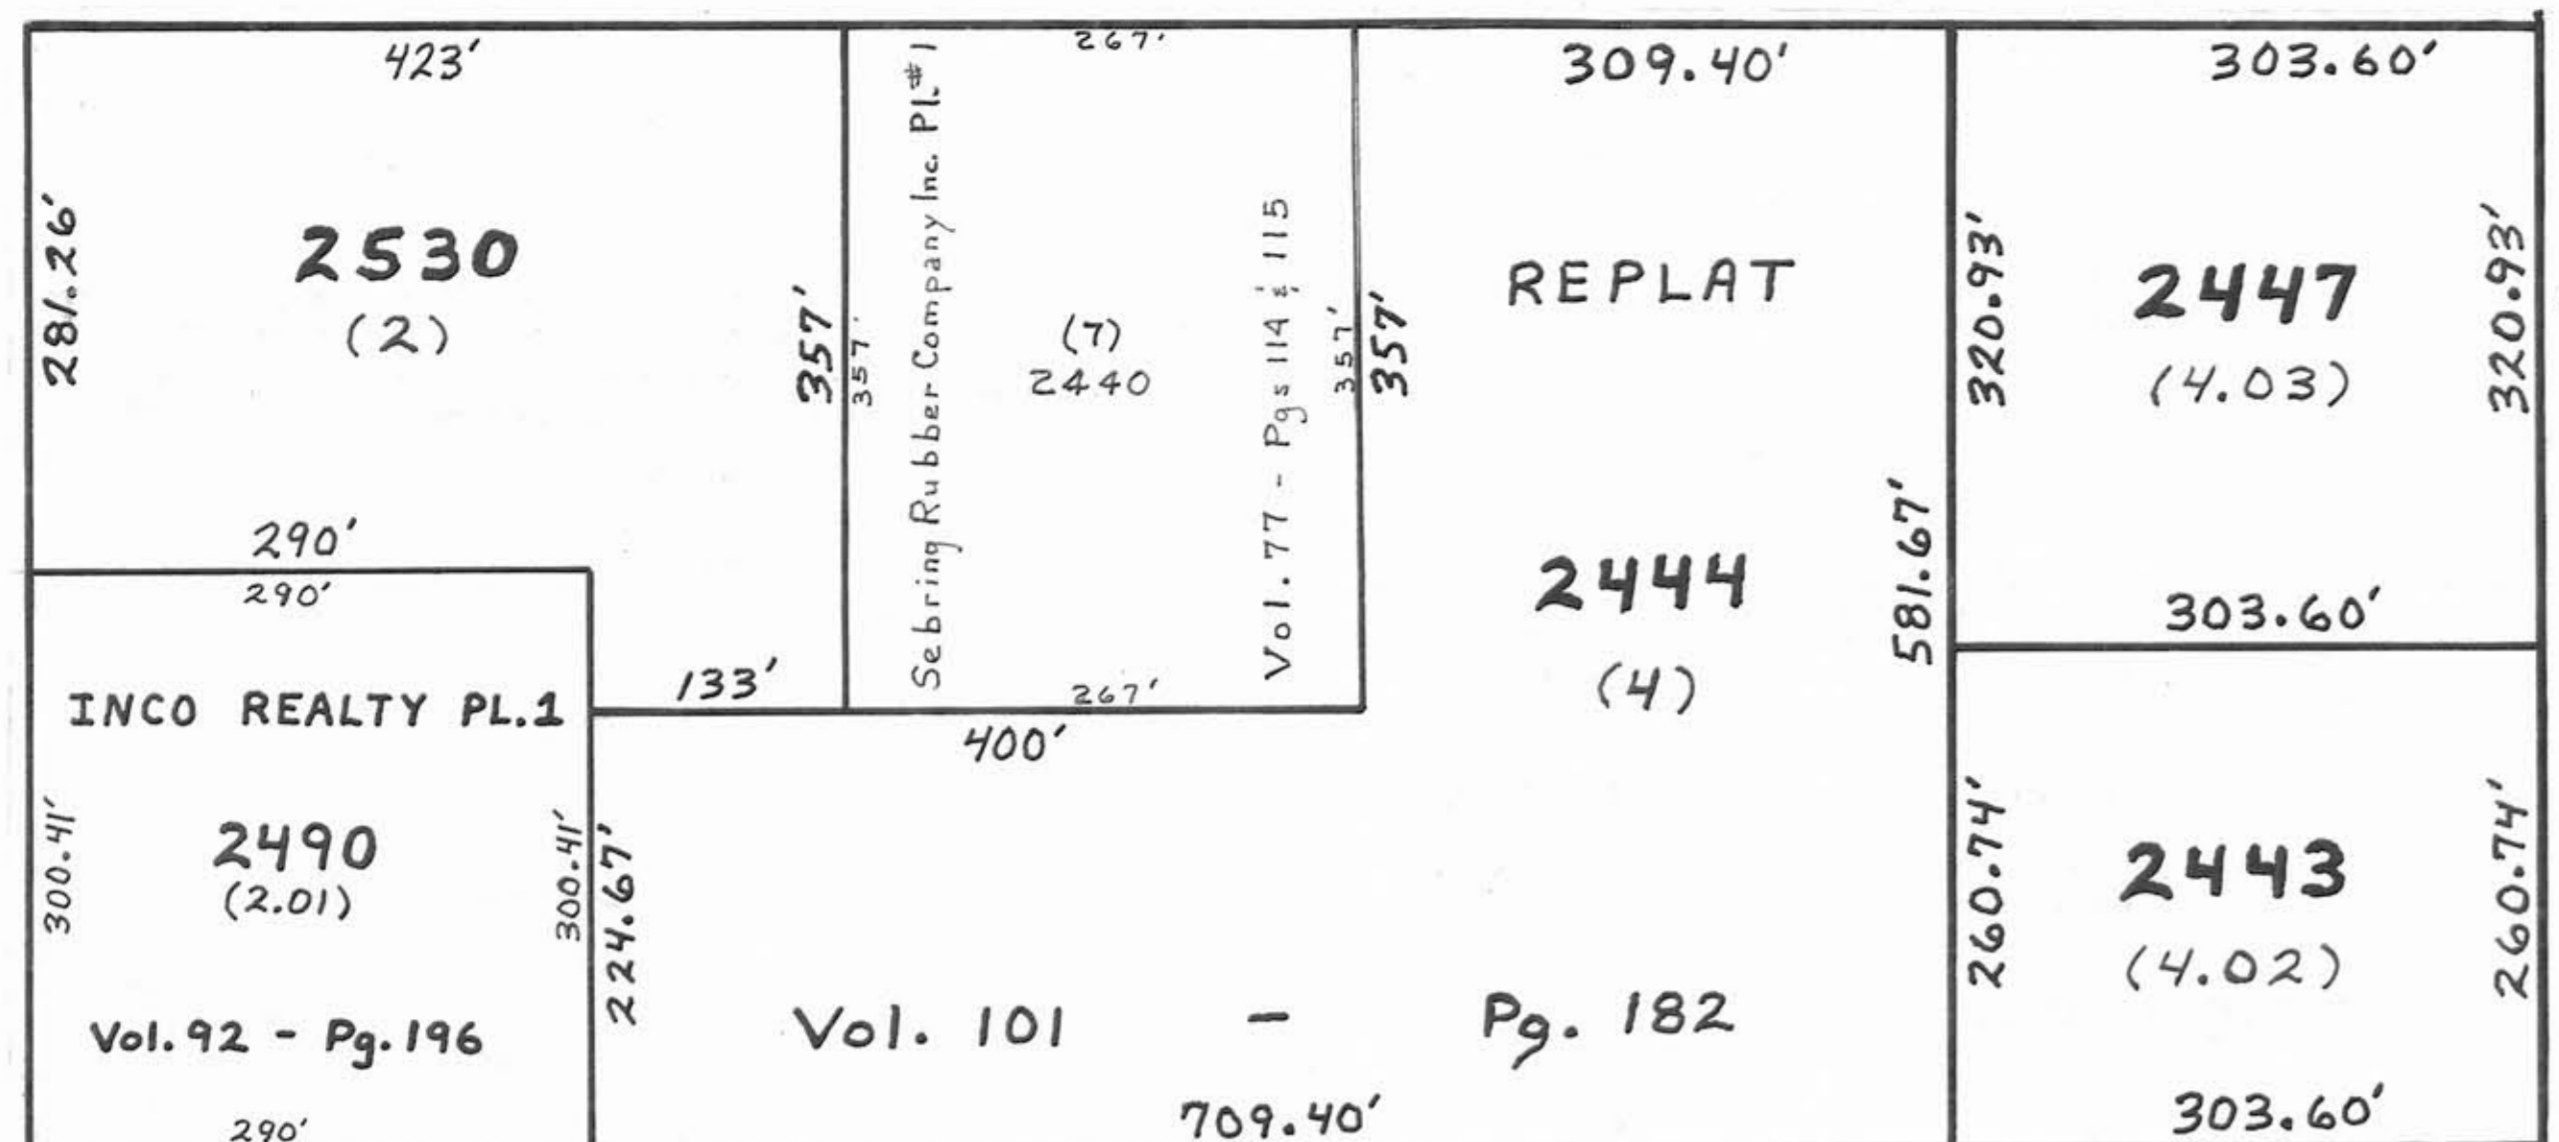

ALLIED DR. DEDICATION PLAT VOL. 65 - PG. 157

5

15

SEE MAP 83 TOWNSHIP

R. B. V. G. WOOLMAN
7.50 A. (PT.)

47.416 Ac. (Total)

VILLAGE of SEBRING
(3)
24.83 A

SEBRING AUTO SALES
9.593 A.

24.64 A.

CONRAIL CORP.
77 AC.

ASHTABULA R.R.
NILES

NEW
VOL. 53 PG. 58-59