
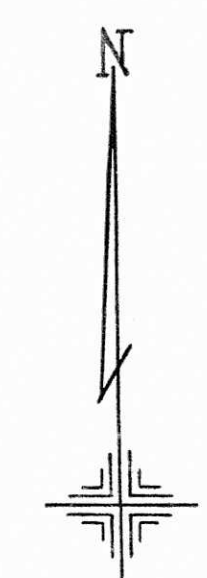


GREAT LOT No. 14 & 15
TRACT NO. 3
BERLIN TOWNSHIP

OFFICE OF COUNTY ENGINEER
MAHONING COUNTY COURT HOUSE
YOUNGSTOWN, OHIO

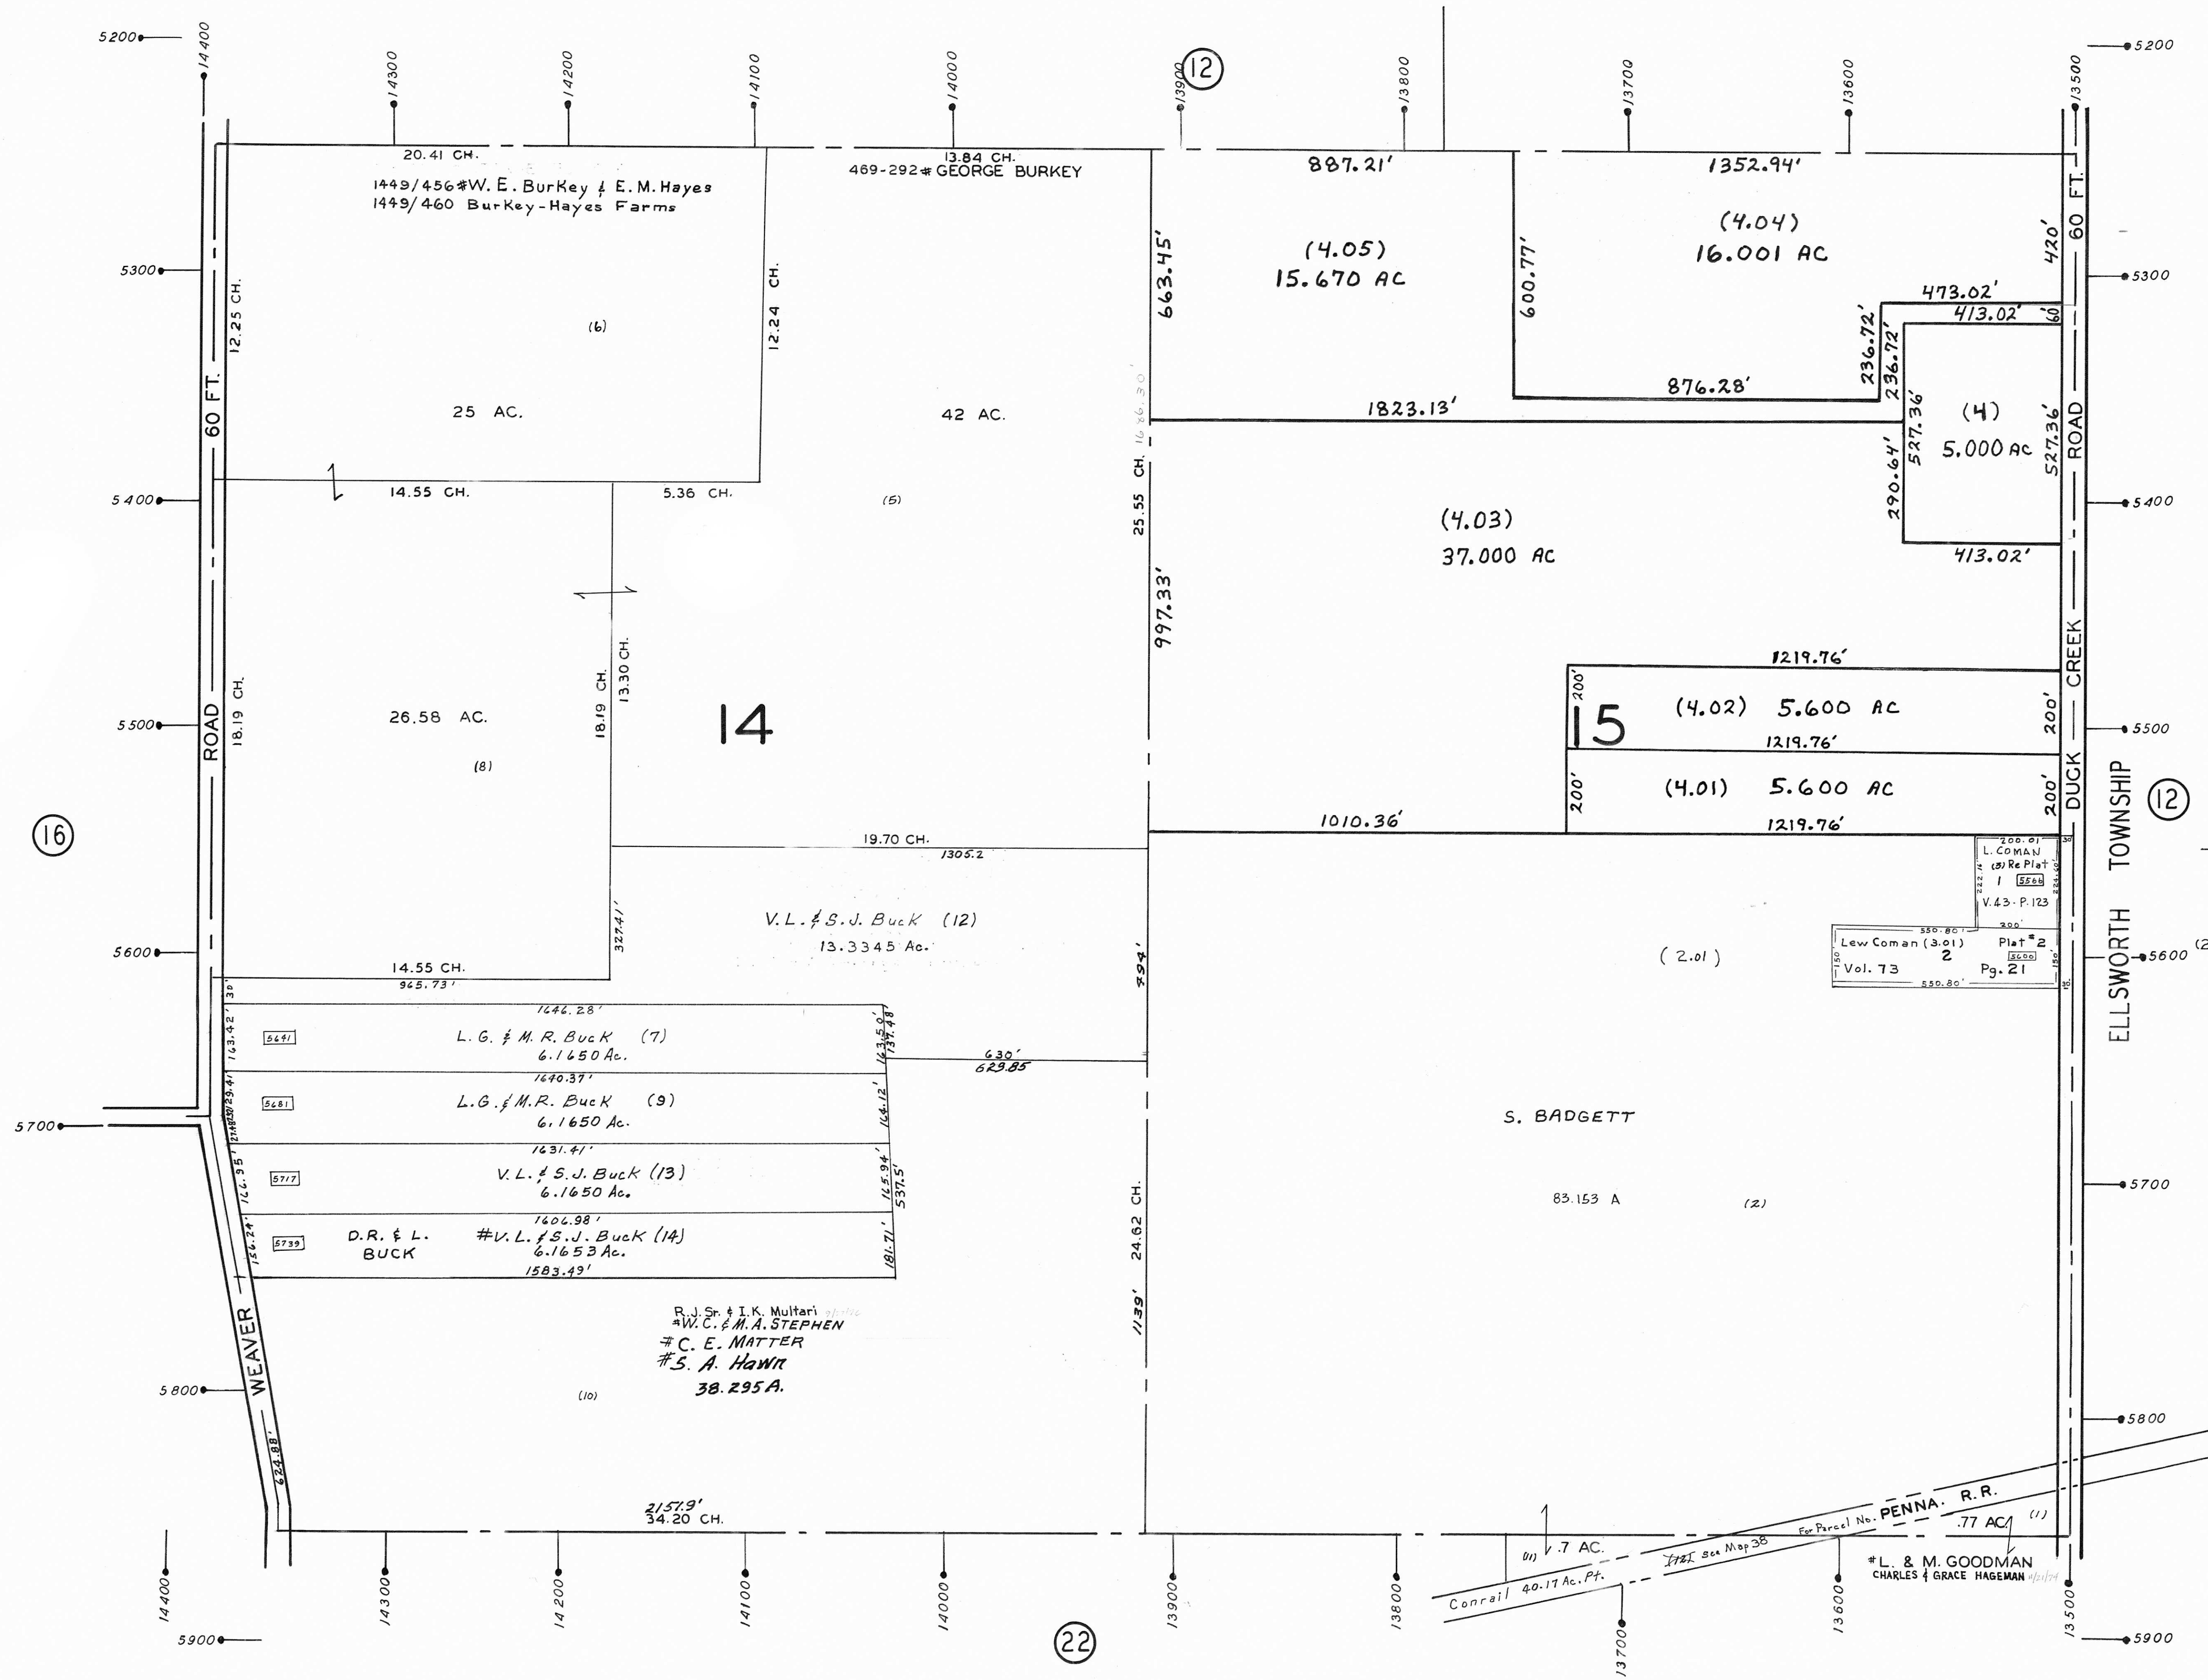

SCALE 1" = 200'

LEGEND

- (12) INDICATES PLATE NUMBER
- 4700 HOUSE NUMBERING GRID
- 4770 HOUSE NUMBER
- (2) OR (2.2) PERMANENT PARCEL NO.

(16)

(12)

(22)

200.01
L. COMAN
(2) Re Plat
1 5544
V.43-P.123
Lew Coman (3.01) Plat # 2
Vol. 73 2 6650
Pg. 21

PENNA. R.R.
For Parcel No. .77 AC (1)
L. & M. GOODMAN
CHARLES & GRACE HAGEMAN