
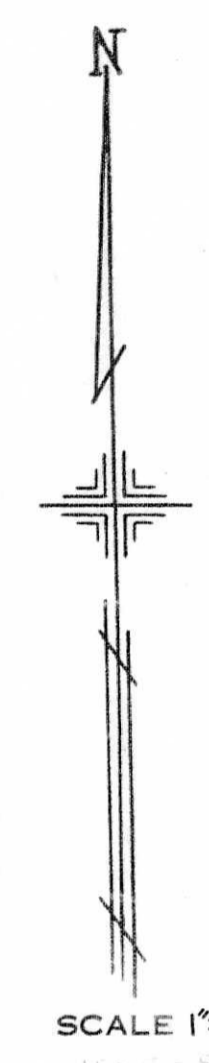


28

OFFICE OF COUNTY ENGINEER
MAHONING COUNTY COURT HOUSE
YOUNGSTOWN, OHIO
JUNE 1946

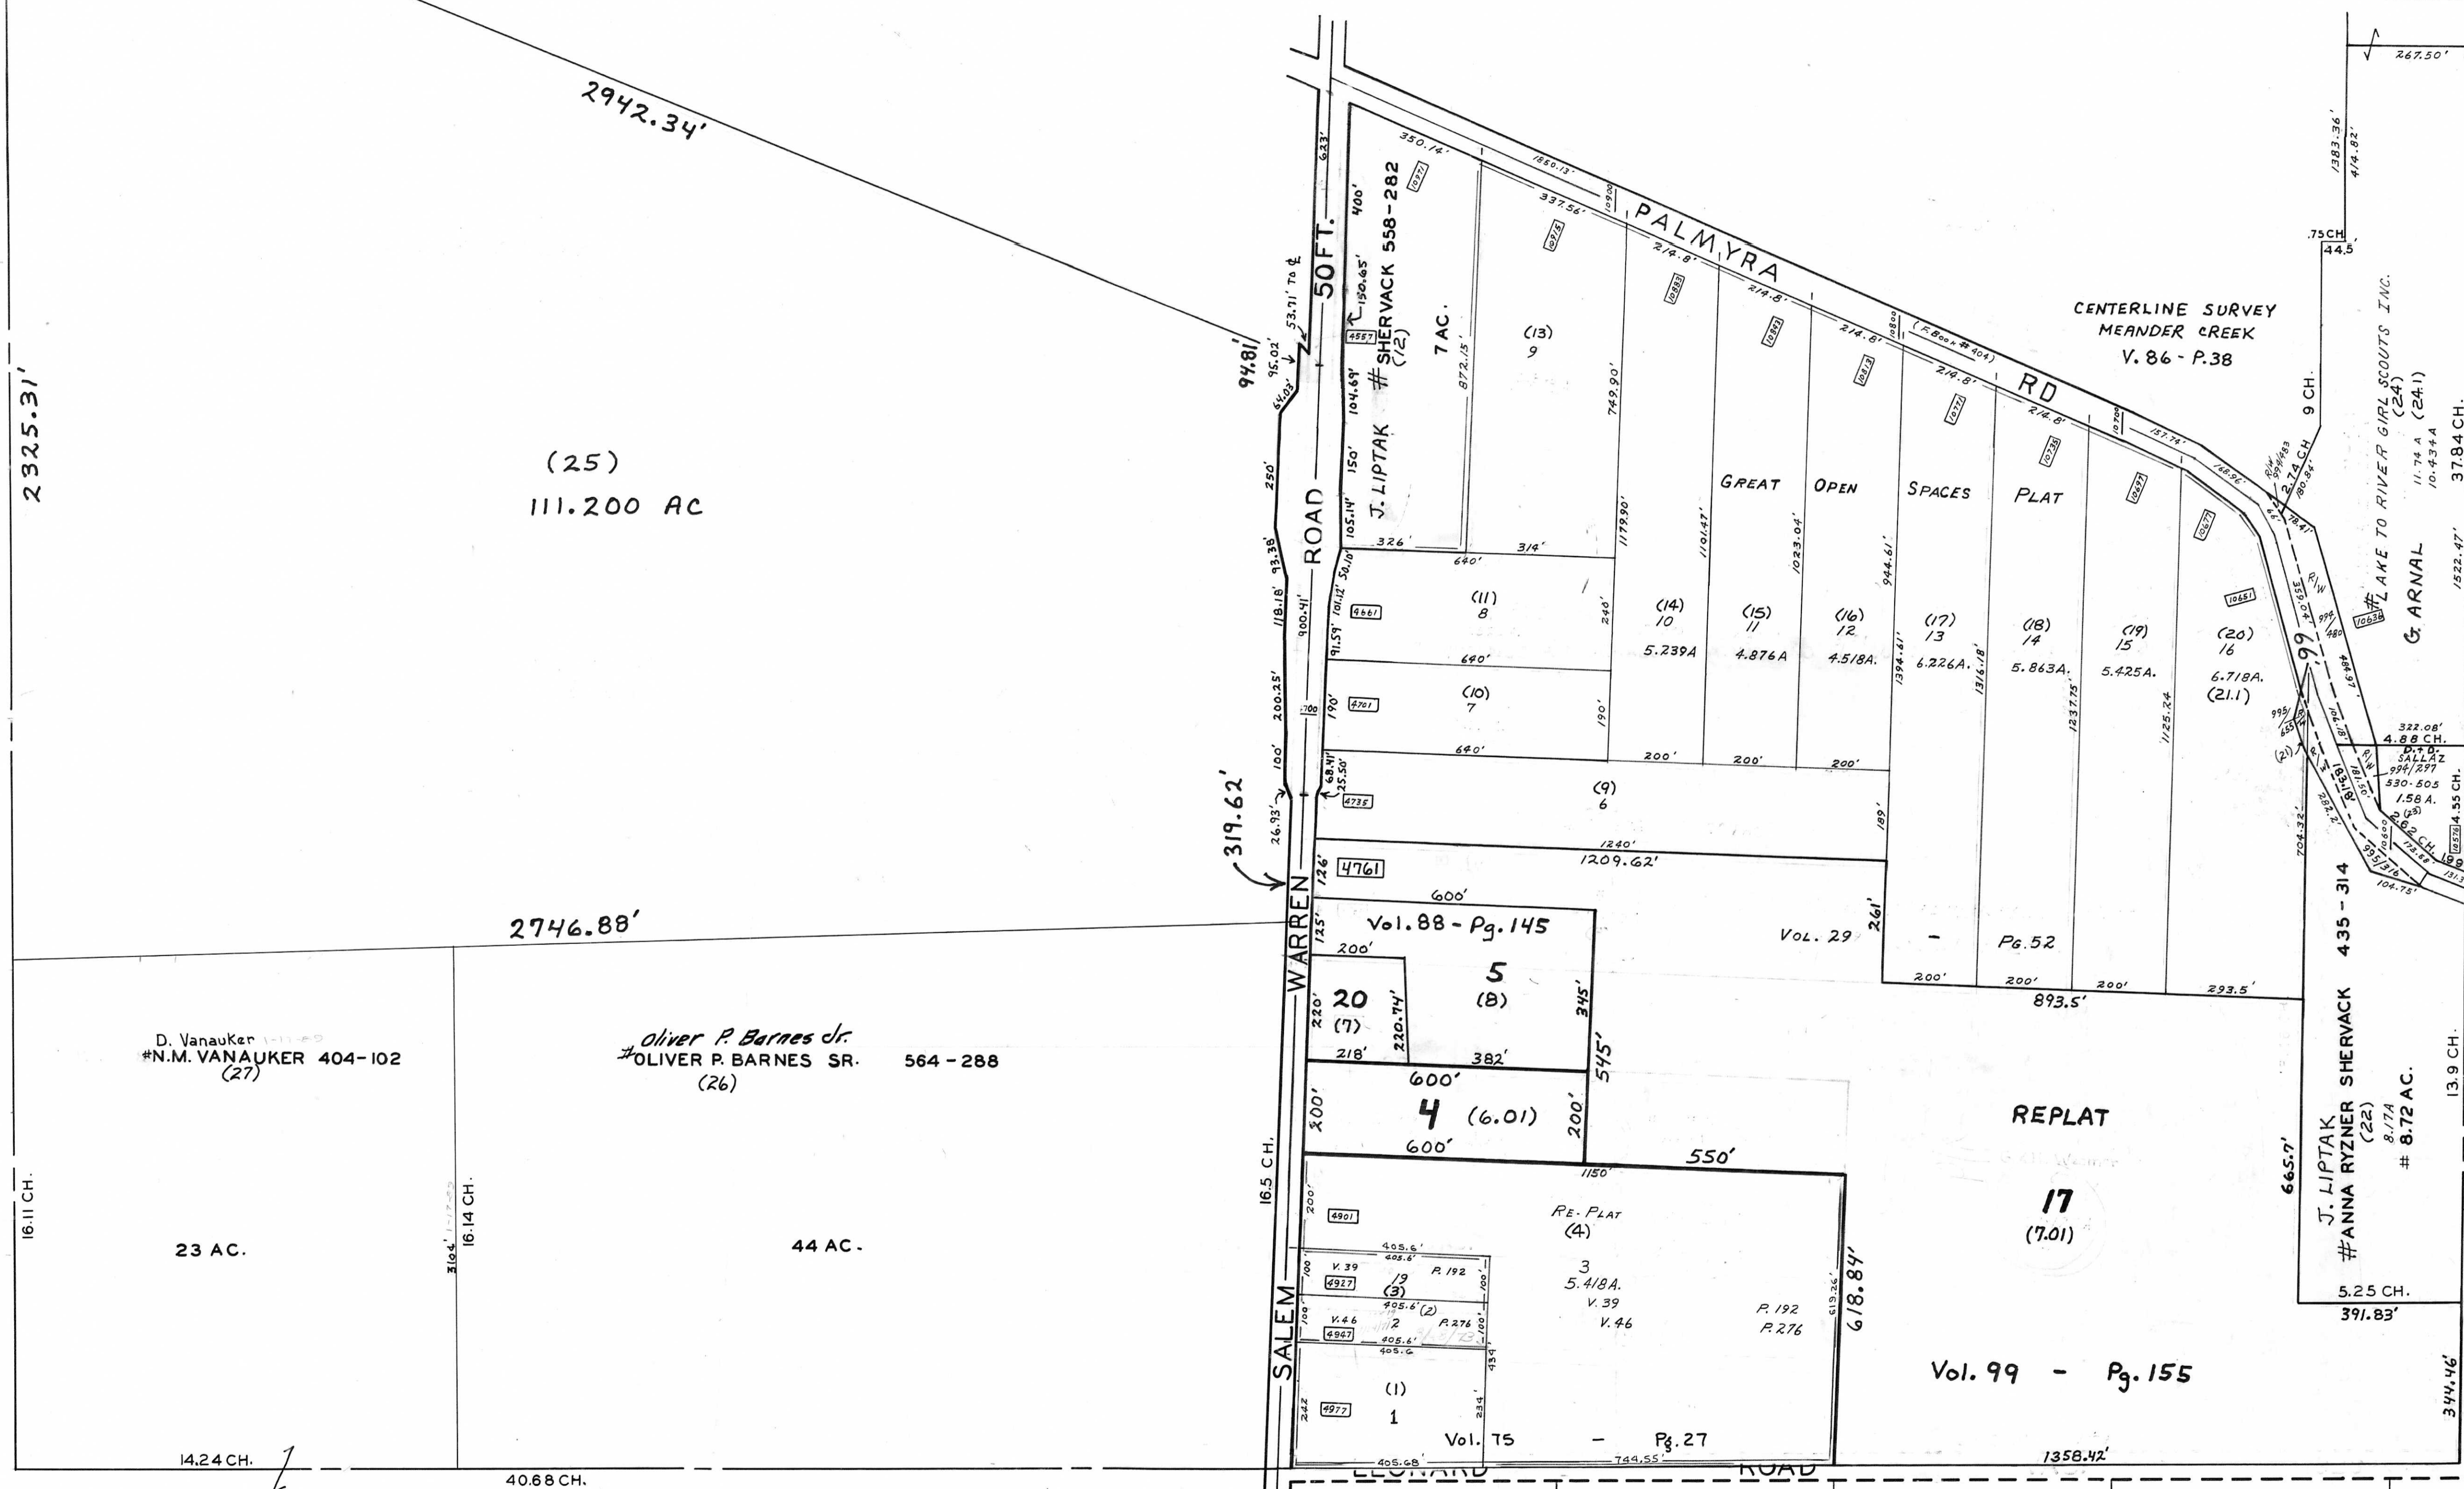

LEGEND

- 4700 HOUSE NUMBERING GRID
- 4700 HOUSE NUMBER
- (2) OR (2.2) PERMANENT PARCEL NO.

30 INDICATES PLATE NUMBER

12

26

5100

2942.34'

2325.31'

(25)
111.200 AC

2746.88'

D. Vanauker
#N.M. VANAUKER 404-102
(27)

23 AC.

Oliver P. Barnes Jr.
#OLIVER P. BARNES SR. 564-288
(26)

44 AC.

Vol. 88 - Pg. 145

5 (B)

4 (6.01)

Vol. 75 - Pg. 27

1

Vol. 29

REPLAT

17 (7.01)

Vol. 99 - Pg. 155

CENTERLINE SURVEY
MEANDER CREEK
V. 86 - P. 38

J. LIPTAK #SHERVACK 435-314
#ANNA RYZNER (22)
8.72 AC.

J. LIPTAK #SHERVACK 435-314
#ANNA RYZNER (22)
8.72 AC.

LAKE TO RIVER GIRL SCOUTS INC.
(24)
11.74 A
10-43+A
(24.1)

J. LIPTAK #SHERVACK 435-314
#ANNA RYZNER (22)
8.72 AC.

11500

11400

11300

11200

11100

11000

10900

10800

10700

10600

16.11 CH.

16.14 CH.

14.24 CH.

40.88 CH.

16.5 CH.

6.18.84'

6.65.7'

13.9 CH.

5.25 CH.

391.83'

344.46'

378.4 CH.

2503.94'

4500

4600

4700

4800

4900

5000

5100