


CANFIELD TOWNSHIP

LOT -28

DIVISION - 4

SCALE 1IN. = 200FT.

GIS Department
Scanned 12/20/09

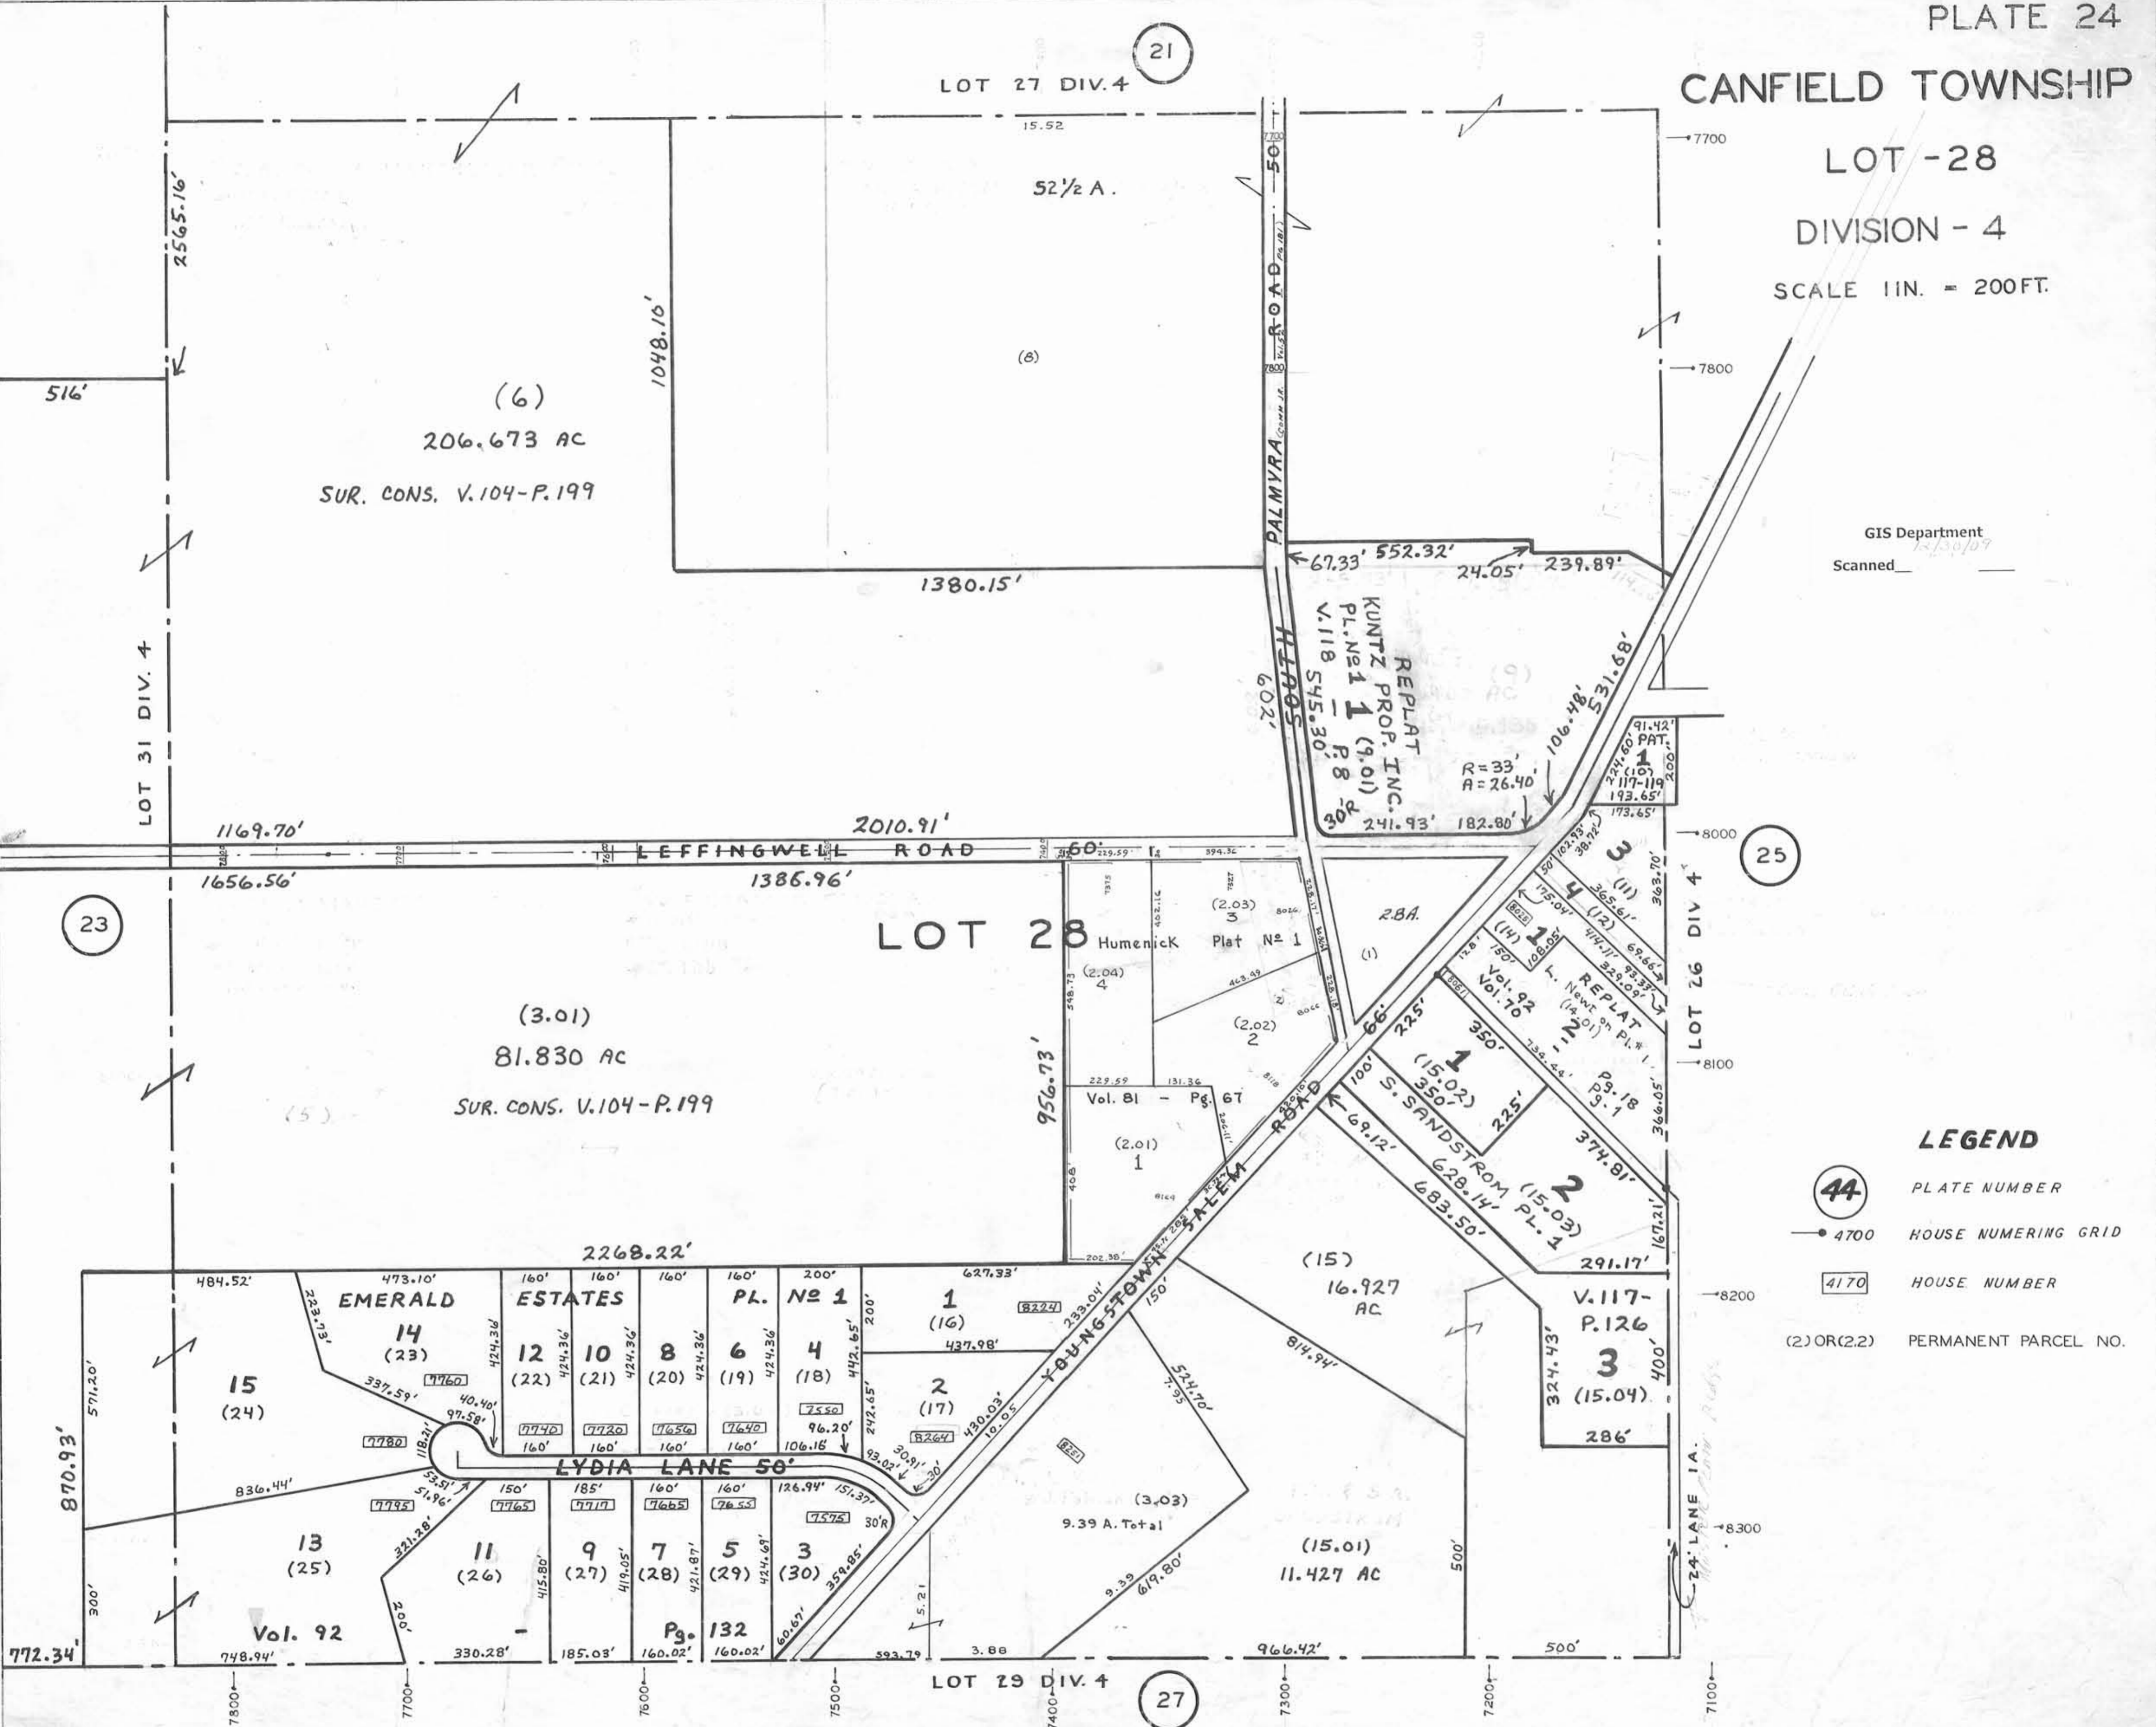

LEGEND

- 44 PLATE NUMBER
- 4700 HOUSE NUMERING GRID
- 4170 HOUSE NUMBER
- (2) OR (2.2) PERMANENT PARCEL NO.

LOT 27 DIV. 4 (21)

LOT 31 DIV. 4

LOT 26 DIV. 4

LOT 28

LOT 29 DIV. 4 (27)

(6)
206.673 AC
SUR. CONS. V.104-P.199

(3.01)
81.830 AC
SUR. CONS. V.104-P.199

EMERALD
ESTATES
14 (23)

12 (22)
10 (21)
8 (20)

PL. NO 1
6 (19)
4 (18)

1 (16)
2 (17)

16.927 AC
(15)

9.39 A. Total
(3.03)

11.427 AC
(15.01)

V.117-P.126
3 (15.04)
286'

LYDIA LANE 50'
11 (26)
9 (27)
7 (28)
5 (29)
3 (30)

Pg. 132
160.02'

3.88

966.42'

500'

500'

772.34'

748.94'

330.28'

185.03'

160.02'

160.02'

593.79

3.88

966.42'

500'

870.93'

1656.56'

516'

2565.16'

1169.70'

1386.96'

2010.91'

1380.15'

602'





1048.16'

15.52

52 1/2 A.

(6)

































