


PLATE No. 39
CANFIELD TOWNSHIP

OFFICE OF COUNTY ENGINEER
940 BEARS DEN ROAD
YOUNGSTOWN, OHIO

G.L. 12 & 13
DIV. 4


GIS Department
Scanned 8-15-07

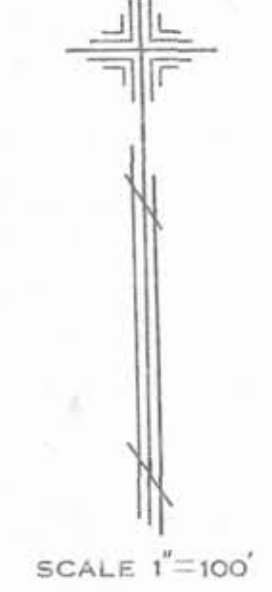

WILLIAM W. FELLER
MAHONING COUNTY ENGINEER
AND TAX MAP DRAFTSMAN

LEGEND

- 44 PLATE NUMBER
- 4300 HOUSE NUMBERING GRID
- 4202 HOUSE NUMBER
- 43 (2)OR(2.2) PERMANENT PARCEL NO.

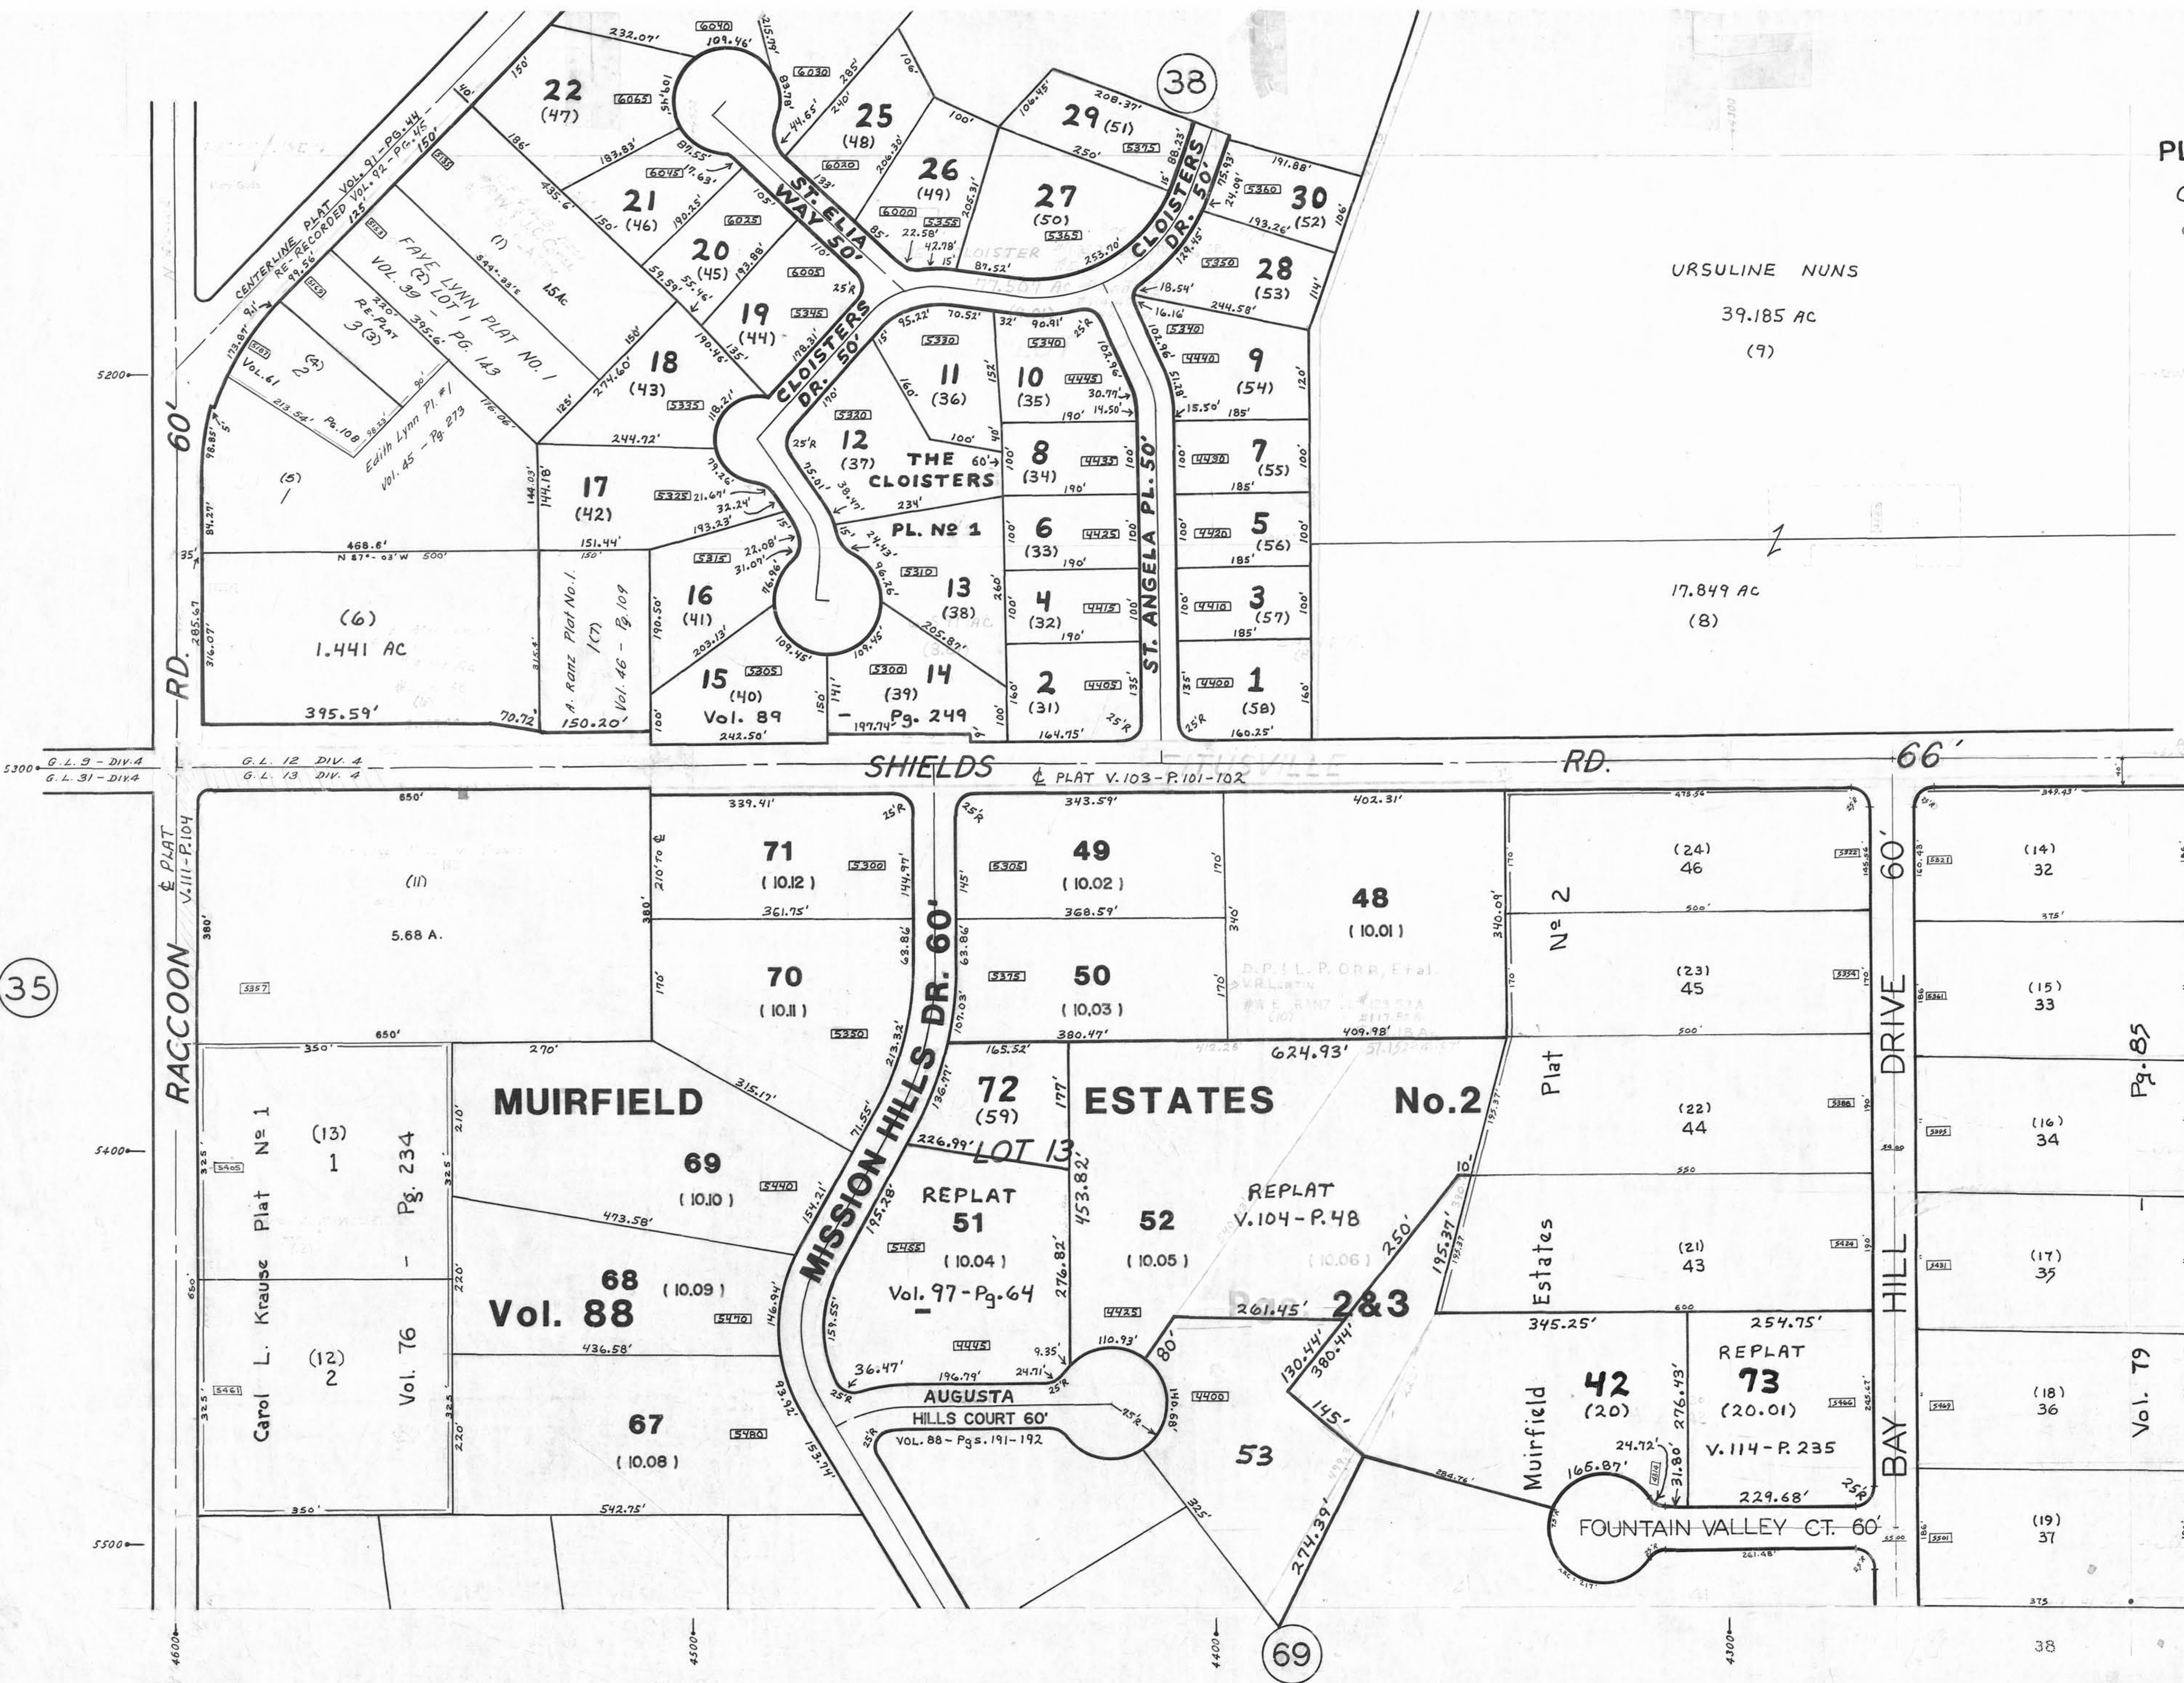

G.L. 9 - DIV. 4
G.L. 31 - DIV. 4

G.L. 12 DIV. 4
G.L. 13 DIV. 4

SHIELDS RD. PLAT V. 103 - P. 101 - 102

RD.

66'

35

69

38

4200