

PLATE No. 51
CANFIELD TOWNSHIP

OFFICE OF COUNTY ENGINEER
940 BEARS DEN ROAD
YOUNGSTOWN, OHIO

LOTS -43-44-45-46

DIVISION - 2


GIS Department
Scanned 4-16-10

SCALE 1"=200'

MAHONING COUNTY ENGINEER
AND TAX MAP DRAFTSMAN

LEGEND

- (44) PLATE NUMBER
- 4300 HOUSE NUMBERING GRID
- [202] HOUSE NUMBER
- (2) OR (2.2) PERMANENT PARCEL NO.

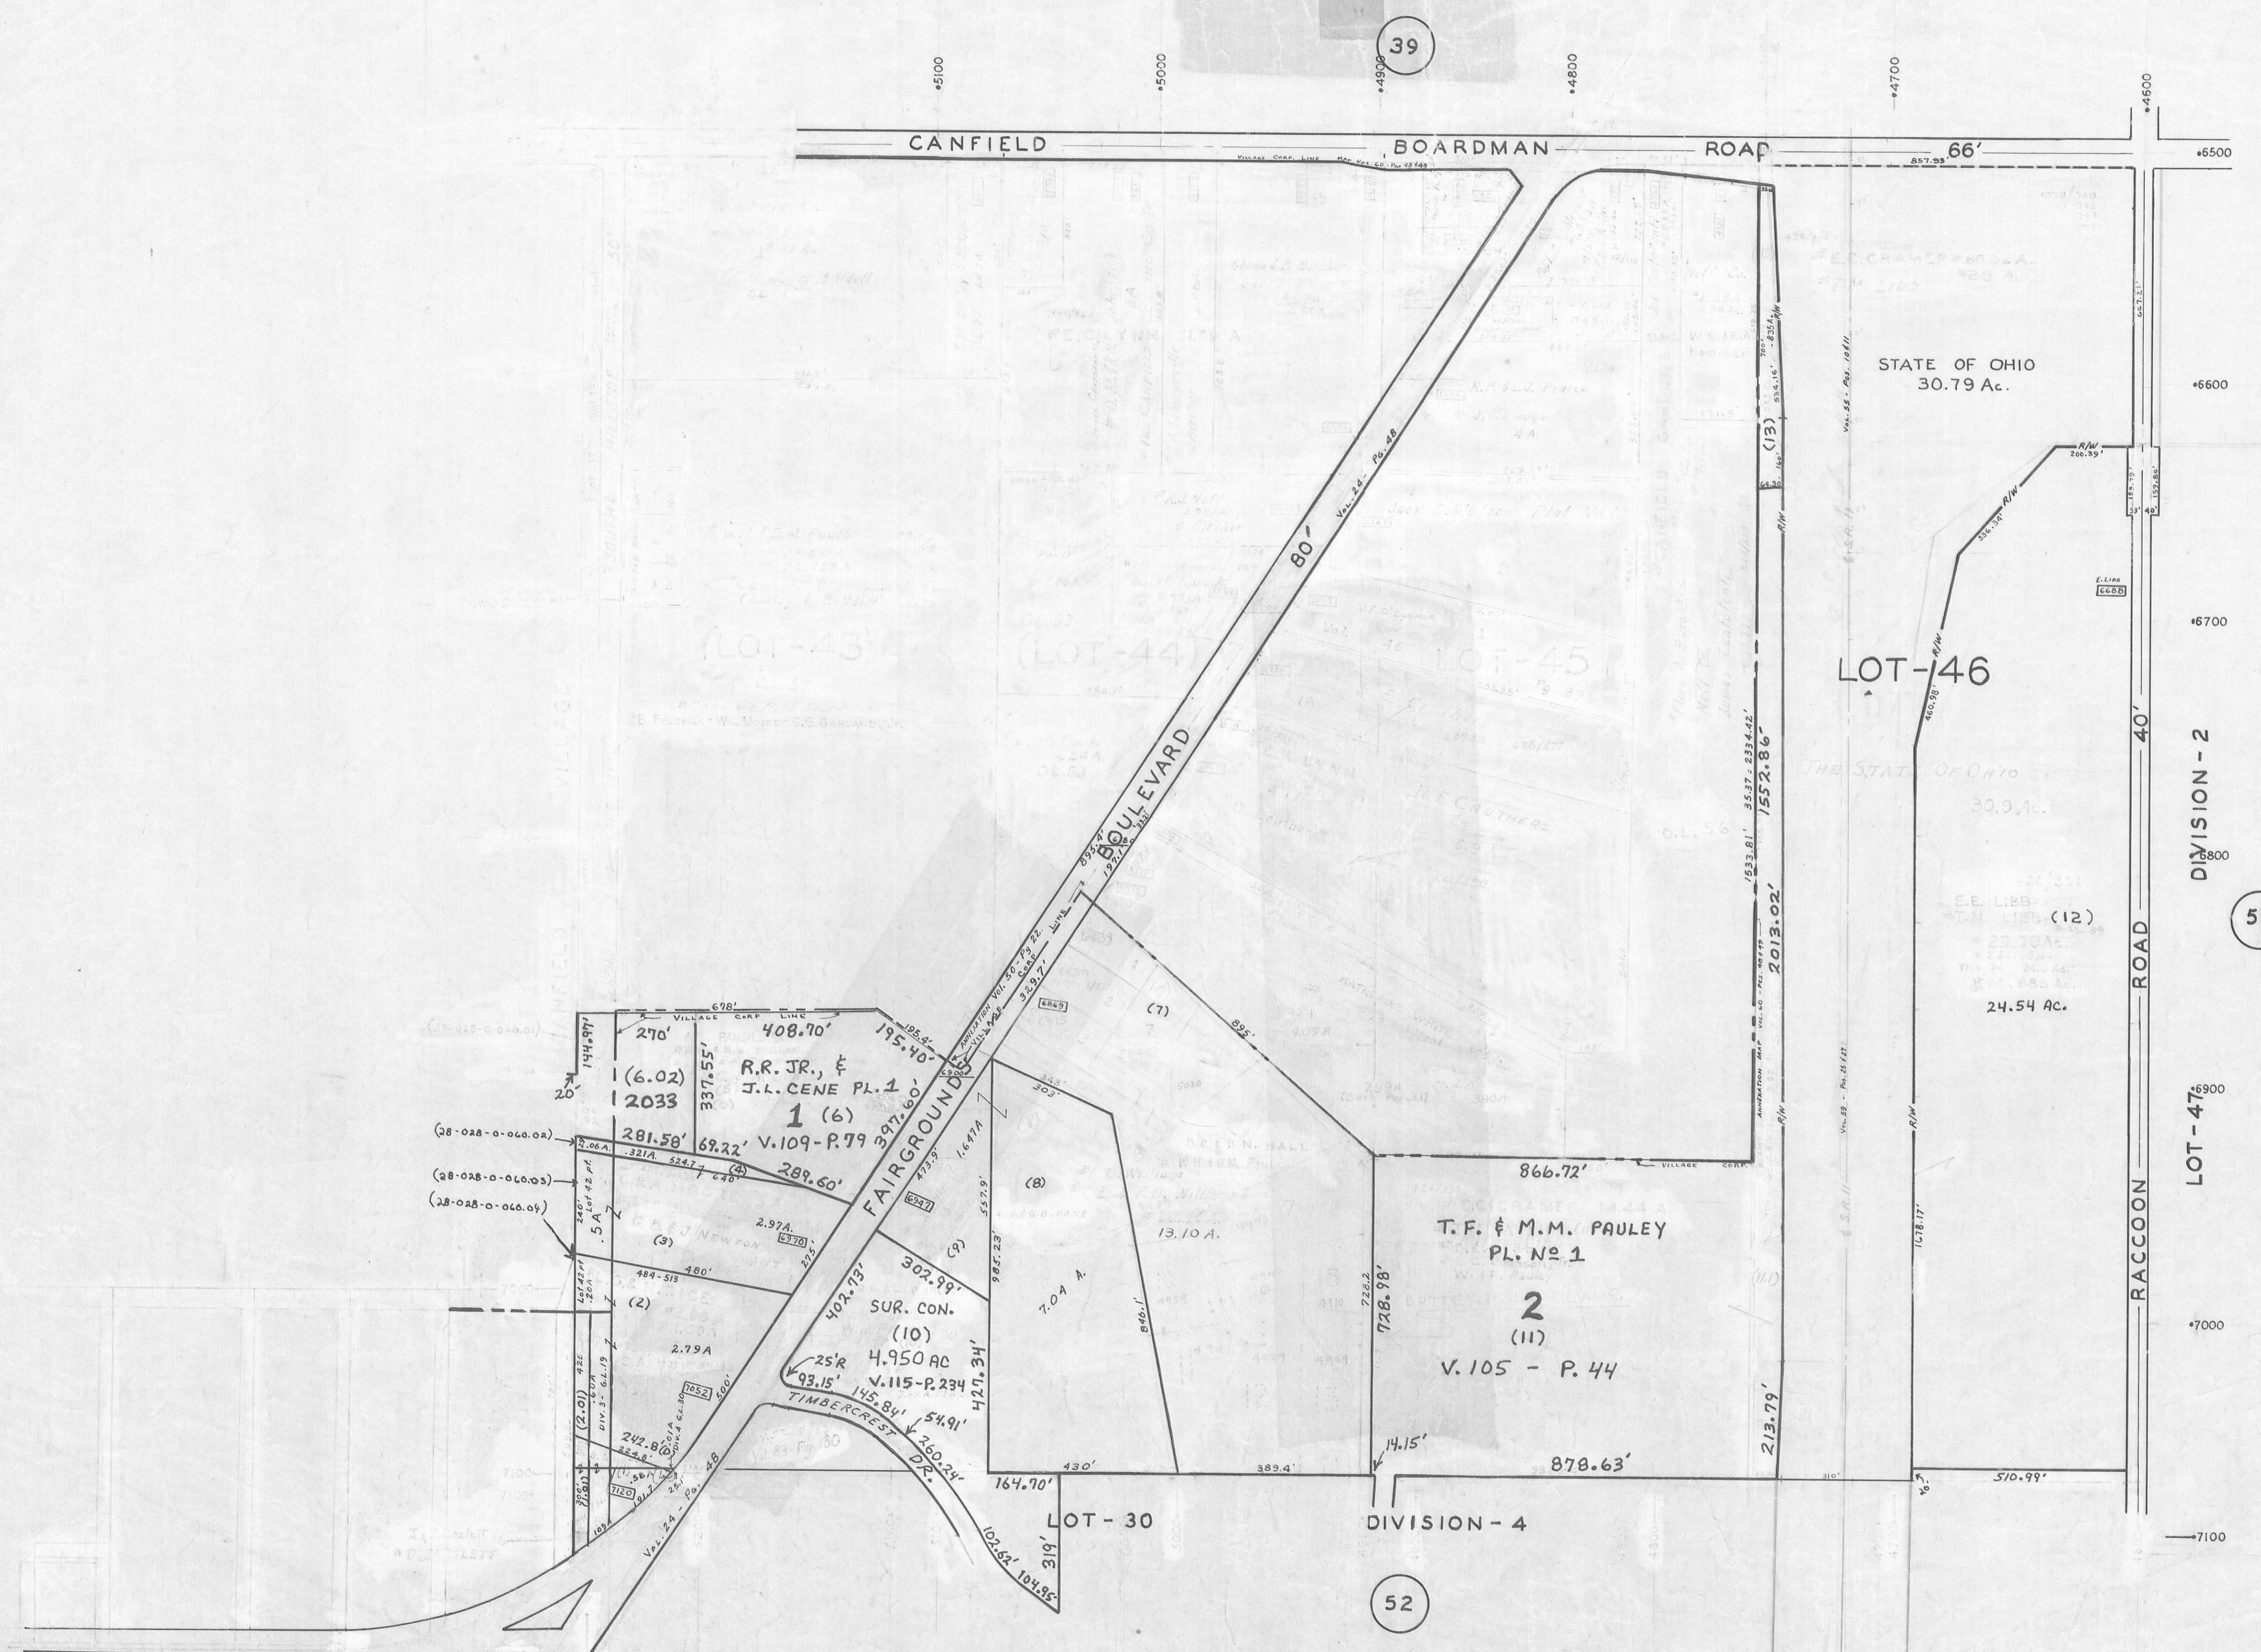

39

55

52

CANFIELD BOARDMAN ROAD 66'

DIVISION - 2

LOT - 46

LOT - 47

DIVISION - 4

FAIRGROUNDS BOULEVARD

RACCOON ROAD 40'

STATE OF OHIO
30.79 Ac.

LOT - 46

T.F. & M.M. PAULEY
PL. NO 1

2
(11)

V. 105 - P. 44

R.R. JR. &
J.L. CENE PL. 1

1 (6)

V. 109 - P. 79

SUR. CON.
(10)

4.950 AC
V. 115 - P. 234

TIMBERCREST DR.

LOT - 30

DIVISION - 4

LOT - 47