

OFFICE OF COUNTY ENGINEER
LOT - 21

DIVISION - 4

SCALE 1 IN. = 200 FEET




GIS Department
Scanned 6/13/07

SCALE 1"=200'
HARRISBURG COUNTY ENGINEER
AND TAX MAP DRAFTSMAN

- (60) LEGEND
- (44) PLATE NUMBER
 - 4300 HOUSE NUMBERING GRID
 - 4202 HOUSE NUMBER
 - (2)OR(2.2) PERMANENT PARCEL NO.

- LOT No. - P.P. No
- 10 - (1.06)
 - 11 - (1.07)
 - 12 - (1.08)
 - 13 - (1.09)
 - 14 - (1.10)
 - 15 - (1.11)
 - 16 - (1.12)
 - 17 - (1.13)
 - 18 - (1.14)
 - 19 - (1.15)
 - 20 - (1.16)
 - 21 - (1.17)
 - 22 - (1.18)
 - 23 - (1.19)
 - 24 - (1.20)
 - 25 - (1.21)
 - 26 - (1.22)
 - 27 - (1.23)
 - 40 - (1.24)
 - 41 - (1.25)
 - 42 - (1.26)
 - 58 - (1.27)
 - 59 - (1.28)
 - 60 - (1.29)
 - 61 - (1.30)
 - 62 - (1.31)
 - 63 - (1.32)
 - 64 - (1.33)
 - 65 - (1.34)
 - 66 - (1.35)
 - 67 - (1.36)
 - 43 - (1.37)
 - 44 - (1.38)
 - 45 - (1.39)
 - 46 - (1.40)
 - 47 - (1.41)
 - 48 - (1.42)
 - 49 - (1.43)
 - 50 - (1.44)
 - 51 - (1.45)

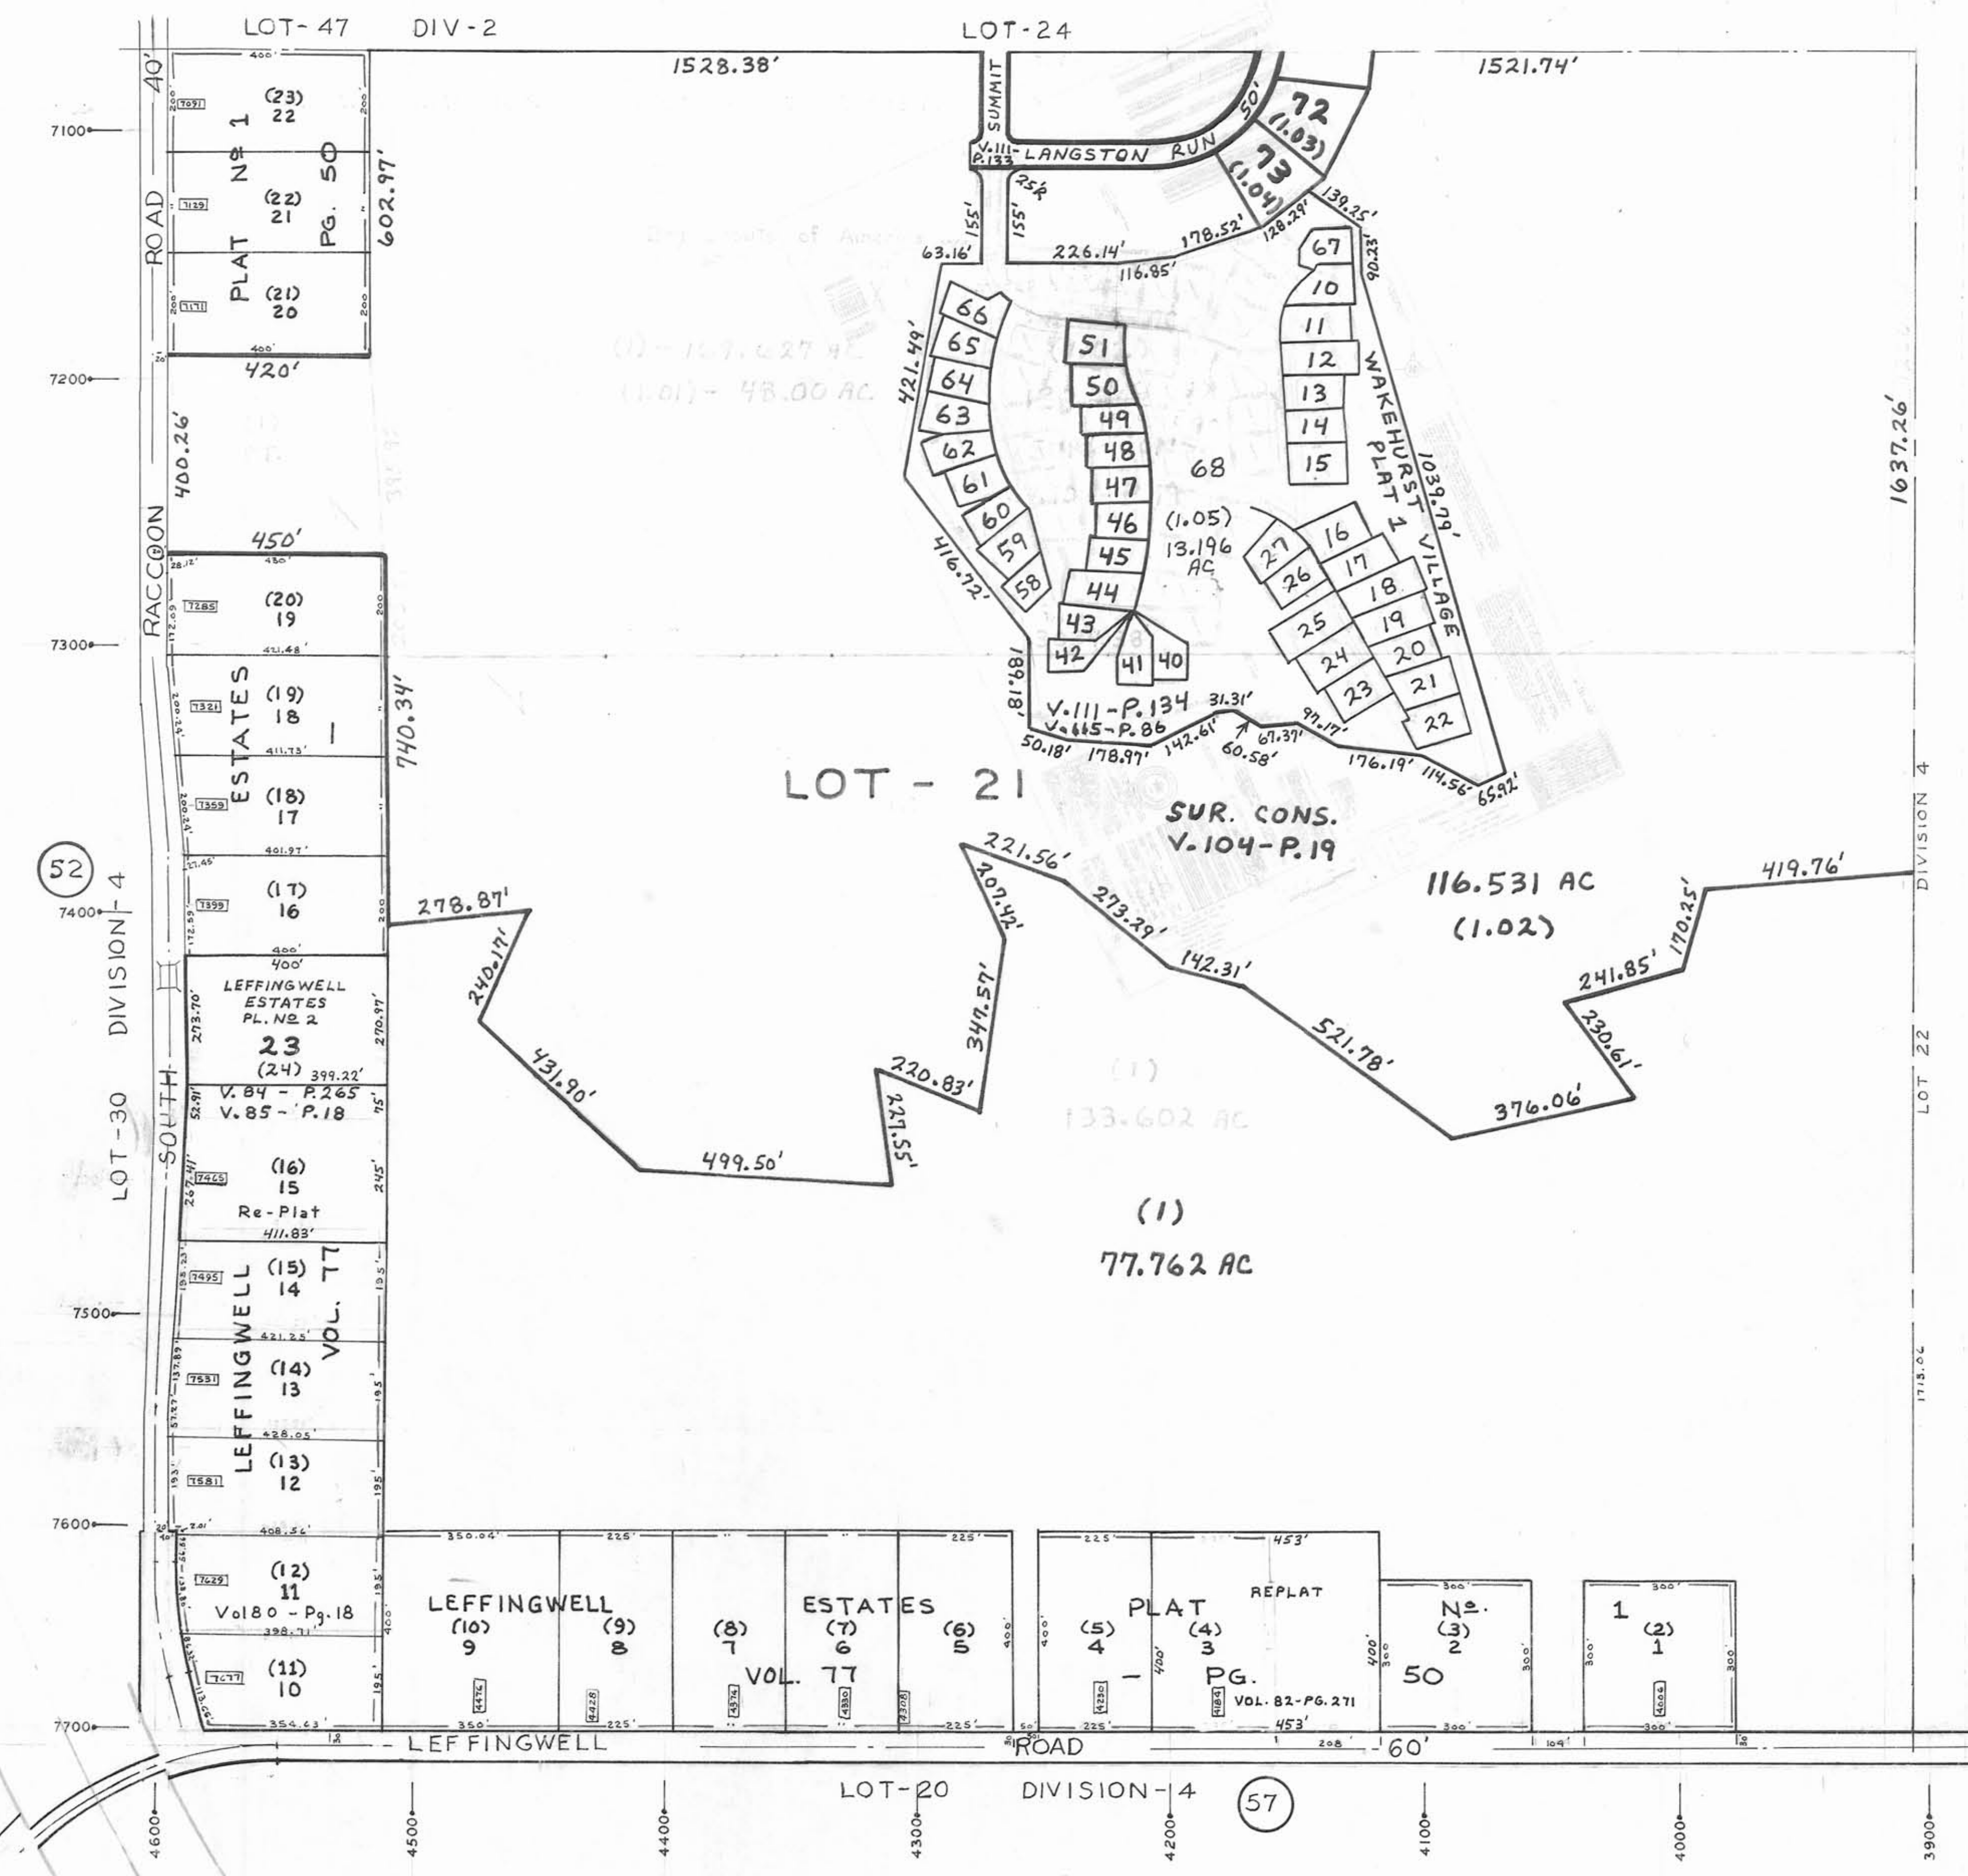

(57)

(52)

(55)