

69

No. 70

CANFIELD TOWNSHIP

OFFICE OF COUNTY ENGINEER
940 BEARS DEN ROAD
YOUNGSTOWN, OHIO

G. L.	13	DIV. 4
G. L.	48	DIV. 2
G. L.	19	DIV. 3

SCALE 1"=100'


MAHONING COUNTY ENGINEER
AND TAX MAP DRAFTSMAN

LEGEND

- 44 PLATE NUMBER
- 4300 HOUSE NUMBERING GRID

67

NUMBER
(2) OR (2.2) PERMANENT PARCEL NO.

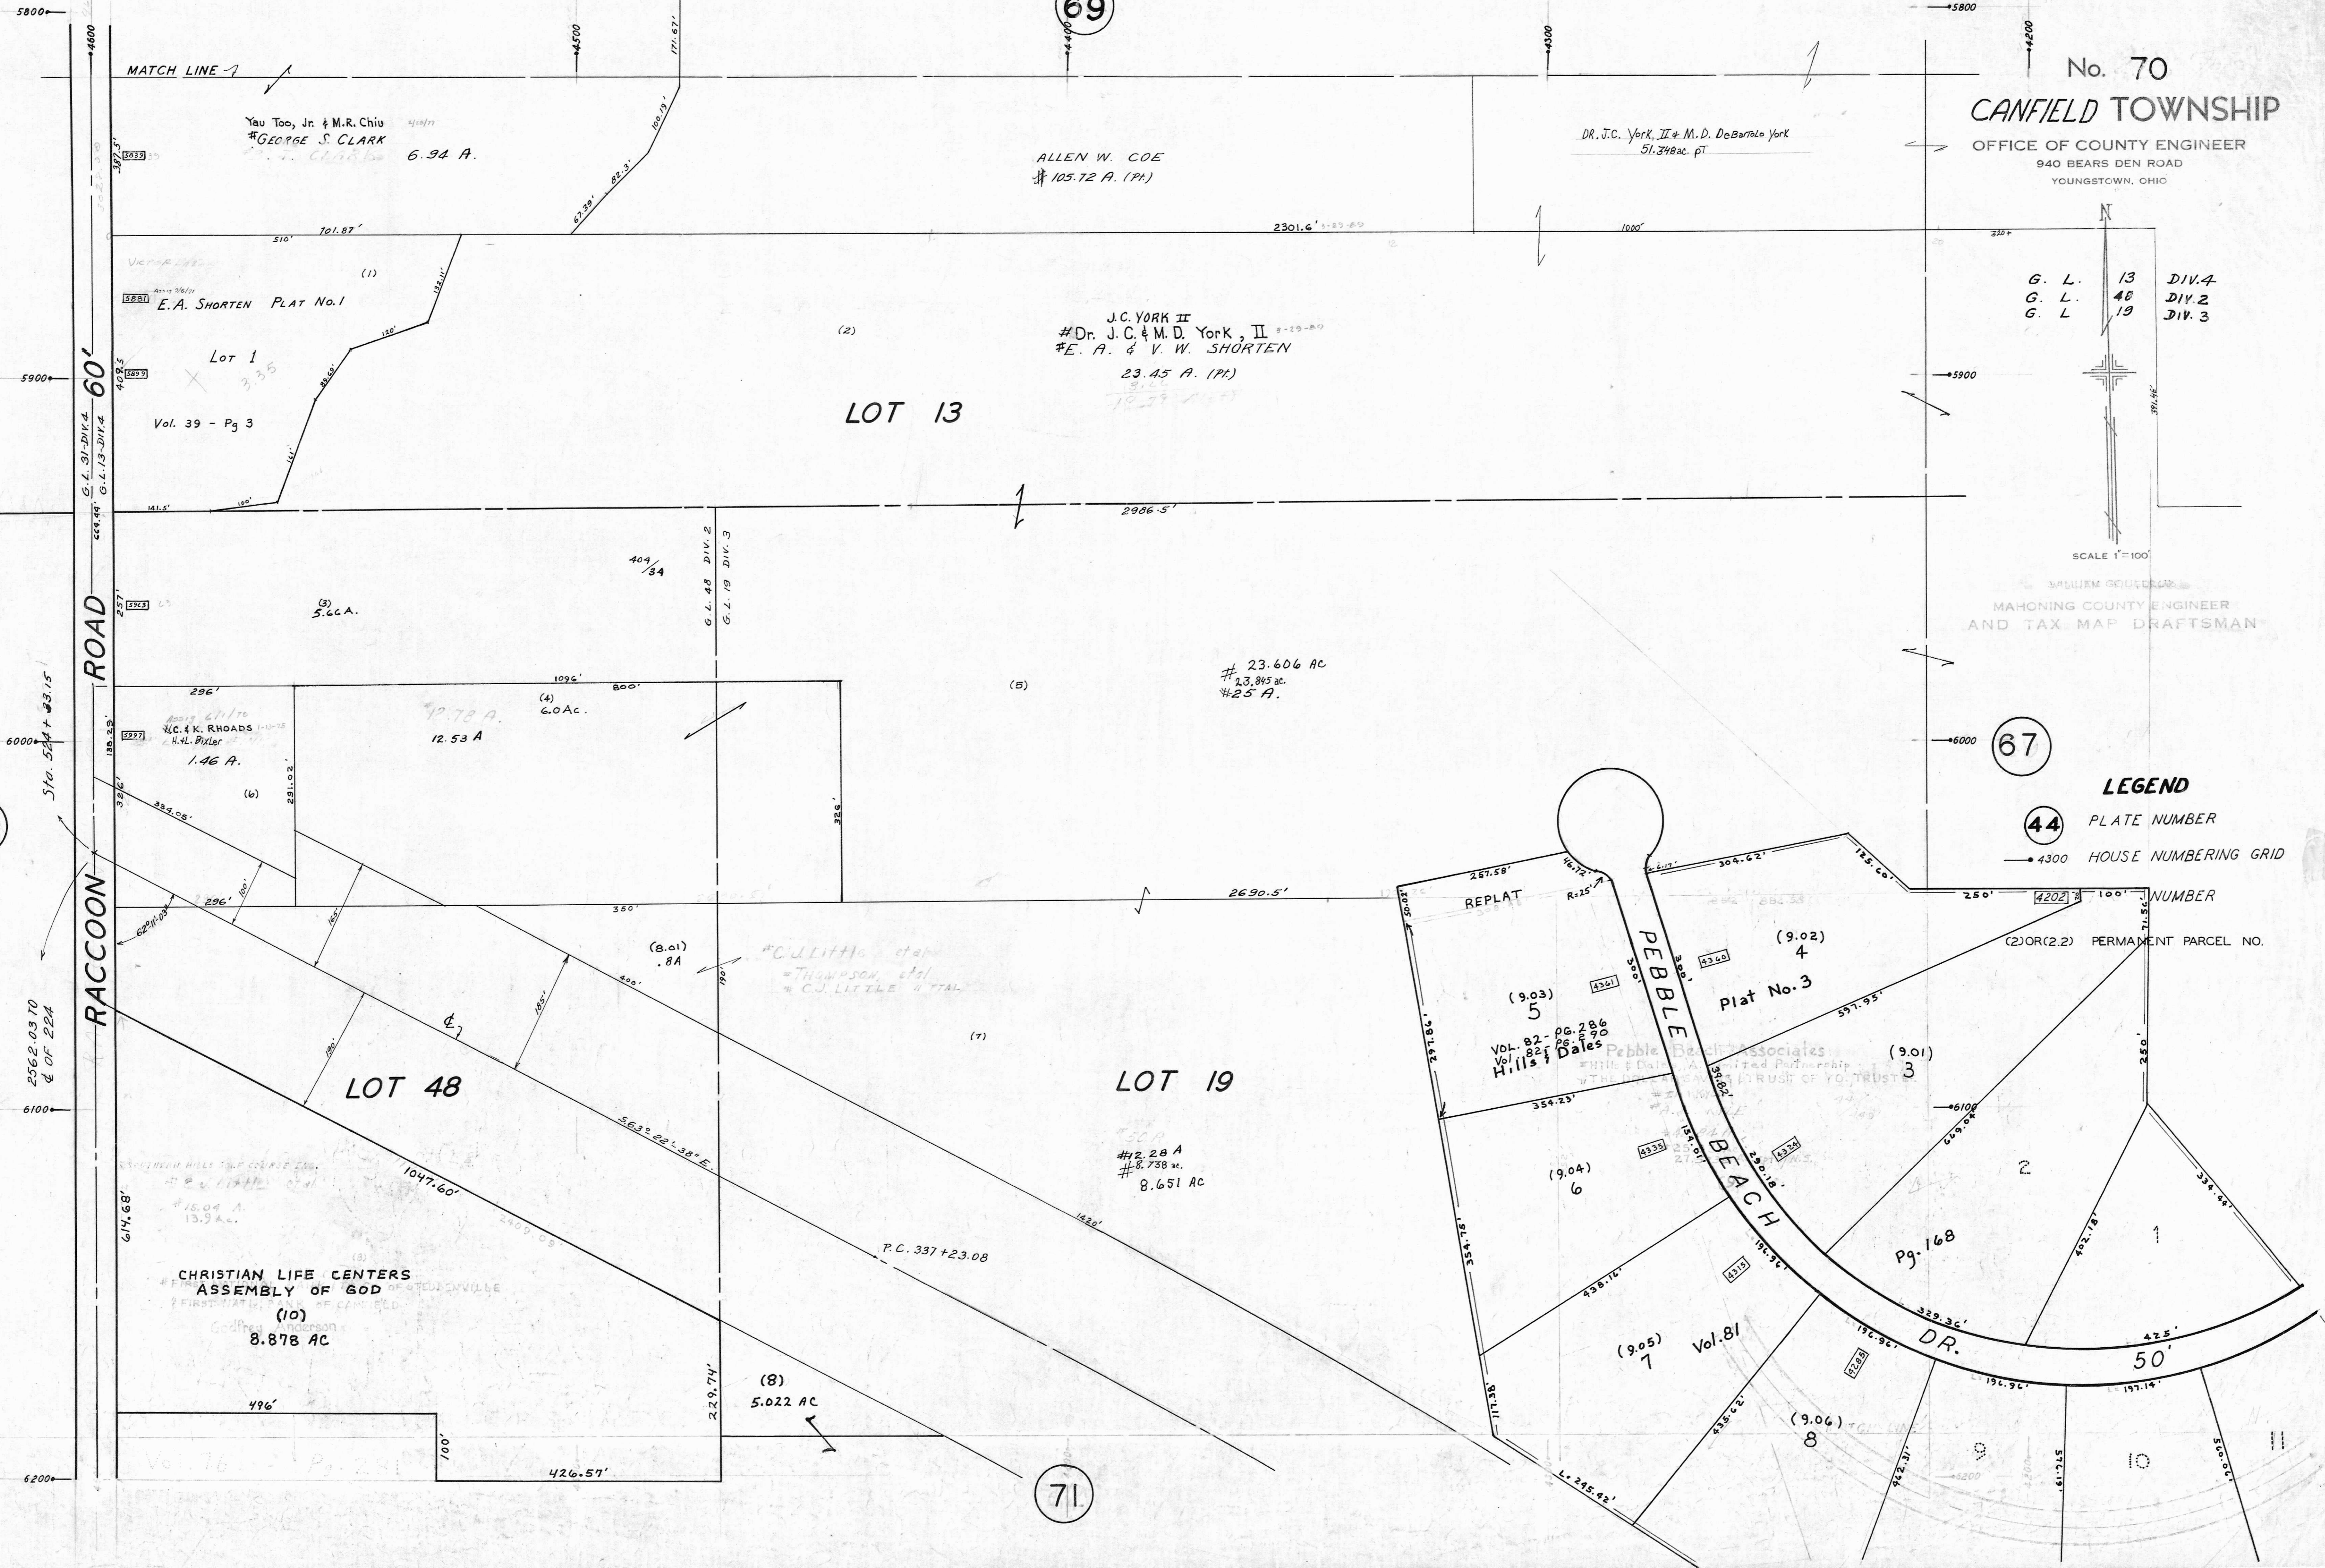

73

71

MATCH LINE

60' ROAD

LOT 48

LOT 19

LOT 13

REPLAT

PEBBLE BEACH DR.

Plat No. 3

Yau Too, Jr. & M.R. Chiu
#GEORGE S. CLARK
6.94 A.

ALLEN W. COE
#105.72 A. (PA)

DR. J.C. YORK, II & M.D. DeBartolo York
51.348 ac. pt.

J.C. YORK II
#Dr. J.C. & M.D. York, II
#E.A. & V.W. SHORTEN
23.45 A. (PA)

E.A. SHORTEN PLAT No. 1

Lot 1
Vol. 39 - Pg 3

23.606 AC
23.845 ac.
25 A.

C.K. RHOADS
H.L. DIXLER
1.46 A.

12.53 A

C.J. LITTLE
THOMPSON
C.J. LITTLE & TAL

2.28 A
8.738 ac.
8.651 AC

CHRISTIAN LIFE CENTERS
ASSEMBLY OF GOD
#8.878 AC

(8)
5.022 AC

(9.03)
5
VOL. 82 - PG. 286
Vol. 82 - PG. 290
Hills & Dales

(9.02)
4

(9.01)
3

(9.04)
6

(9.05)
7

(9.06)
8

10

Pg. 168

DR.

50'

