
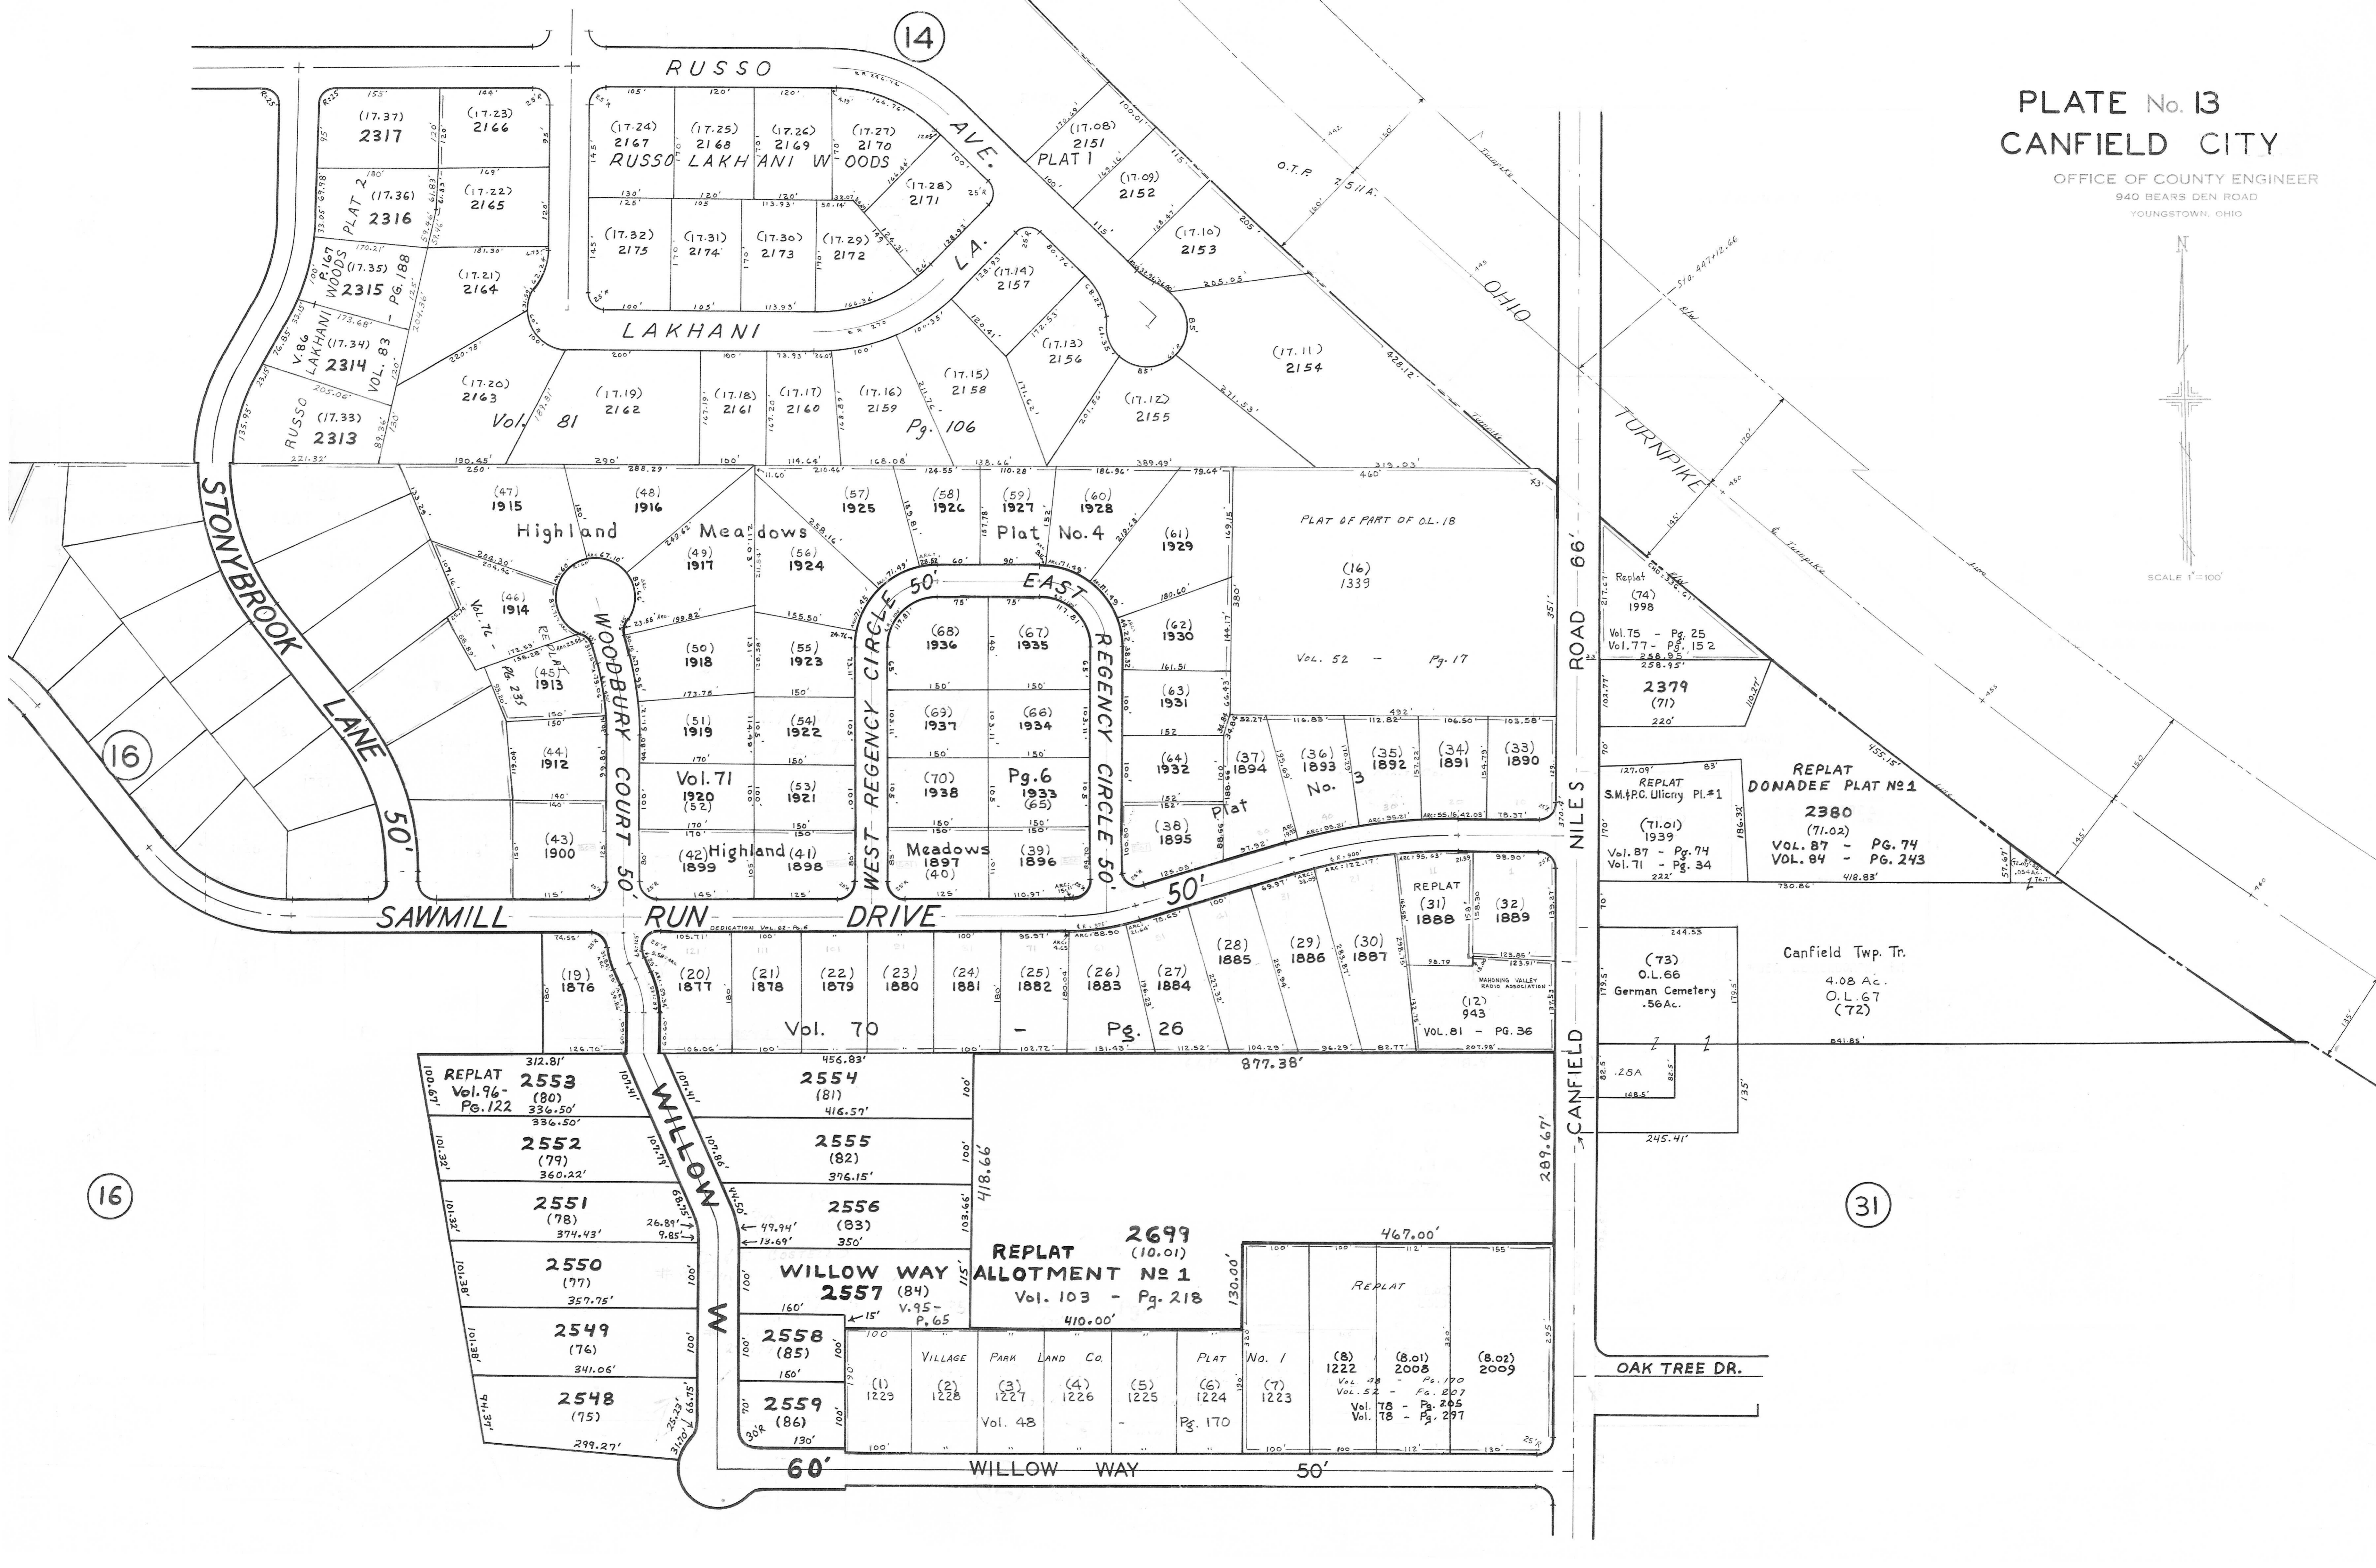


PLATE No. 13  
CANFIELD CITY

OFFICE OF COUNTY ENGINEER  
940 BEARS DEN ROAD  
YOUNGSTOWN, OHIO

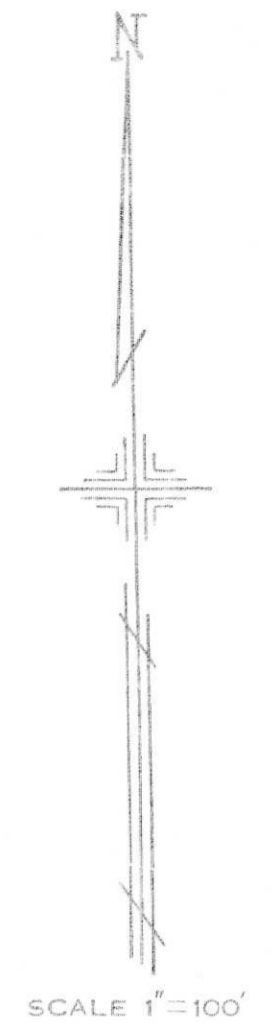

14

16

16

31

RUSSO

AVE.

LAKHANI WOODS

LAKHANI

Vol. 81

Pg. 106

Highland

Meadows

Plat No. 4

EAST

REGENCY CIRCLE

50'

REGENCY CIRCLE

50'

SAWMILL

RUN

DRIVE

WILLOW

WILLOW WAY

2557

REPLAT

ALLOTMENT No 1

Vol. 103 - Pg. 218

410.00'

2558

2559

2549

2550

2551

2552

2553

2699

10.01

467.00'

REPLAT

2008

2009





