



OFFICE OF COUNTY ENGINEER  
940 BEARS DEN ROAD  
YOUNGSTOWN, OHIO

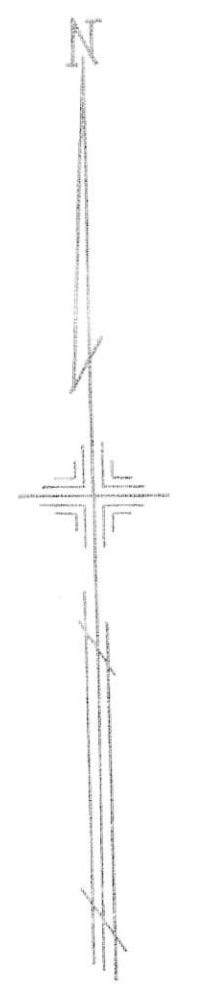

SCALE 1"=100'

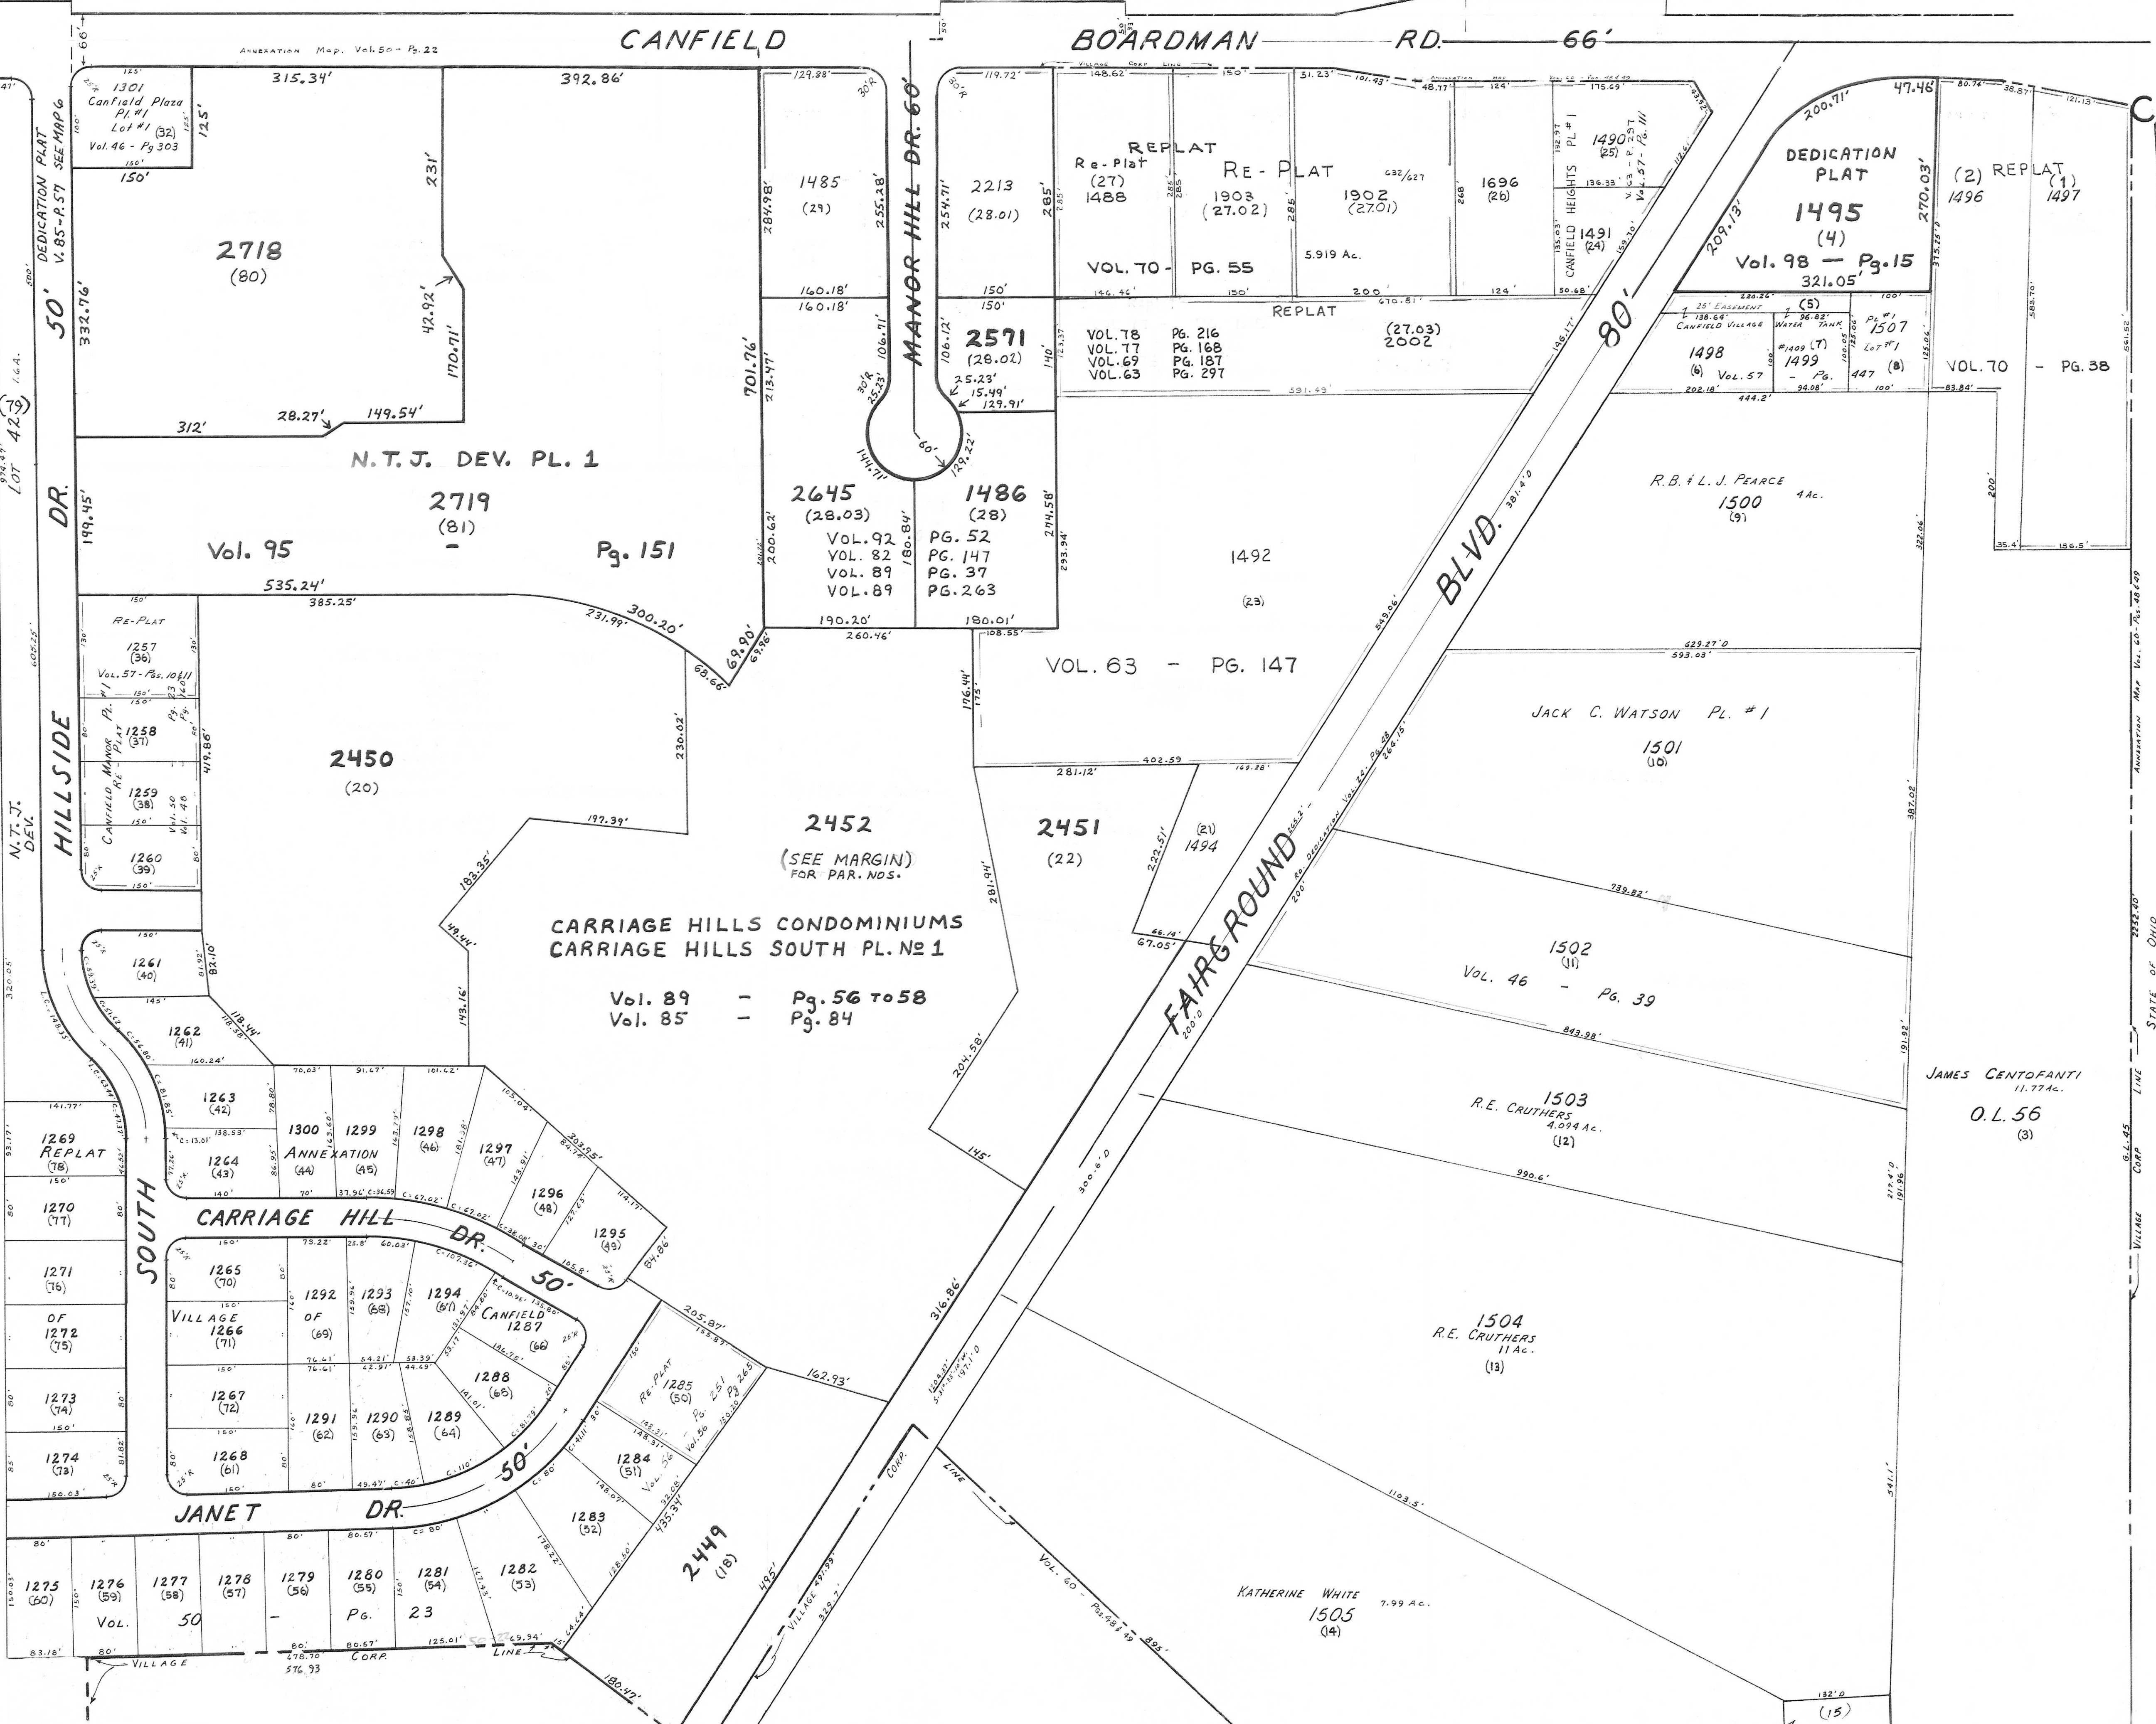

**CARRIAGE HILLS CON.**

UNIT	PAR. NO.	UNIT	PAR. NO.
289	(19.01)	372	(19.30)
291	(19.02)	375	(19.31)
293	(19.03)	377	(19.32)
295	(19.04)	395	(19.33)
297	(19.05)	397	(19.34)
299	(19.06)	399	(19.35)
301	(19.07)	401	(19.36)
303	(19.08)	199	(19.37)
305	(19.09)	197	(19.38)
307	(19.10)	195	(19.39)
309	(19.11)	193	(19.40)
311	(19.12)	191	(19.41)
313	(19.13)	189	(19.42)
315	(19.14)	187	(19.43)
317	(19.15)	185	(19.44)
319	(19.16)	183	(19.45)
321	(19.17)	181	(19.46)
323	(19.18)	179	(19.47)
325	(19.19)	177	(19.48)
327	(19.20)	175	(19.49)
329	(19.21)	173	(19.50)
331	(19.22)	171	(19.51)
333	(19.23)	169	(19.52)
335	(19.24)	167	(19.53)
337	(19.25)	165	(19.54)
339	(19.26)	163	(19.55)
341	(19.27)	161	(19.56)
343	(19.28)	159	(19.57)
345	(19.29)	157	(19.58)
347	(19.30)	155	(19.59)
349	(19.31)	153	(19.60)

6

9