


YOUNGSTOWN CITY LIMITS

PLATE 23

G. L. 18 - DIV. 4


BOARDMAN TOWNSHIP

OFFICE OF COUNTY ENGINEER
940 BEARS DEN ROAD
YOUNGSTOWN, OHIO

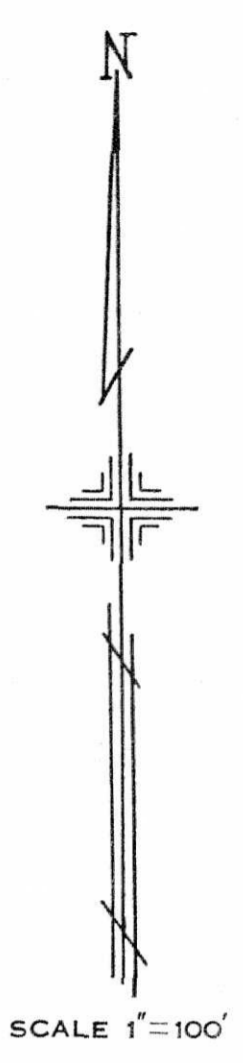

SCALE 1"=100'

MAHONING COUNTY ENGINEER
AND MAP DRAFTSMAN

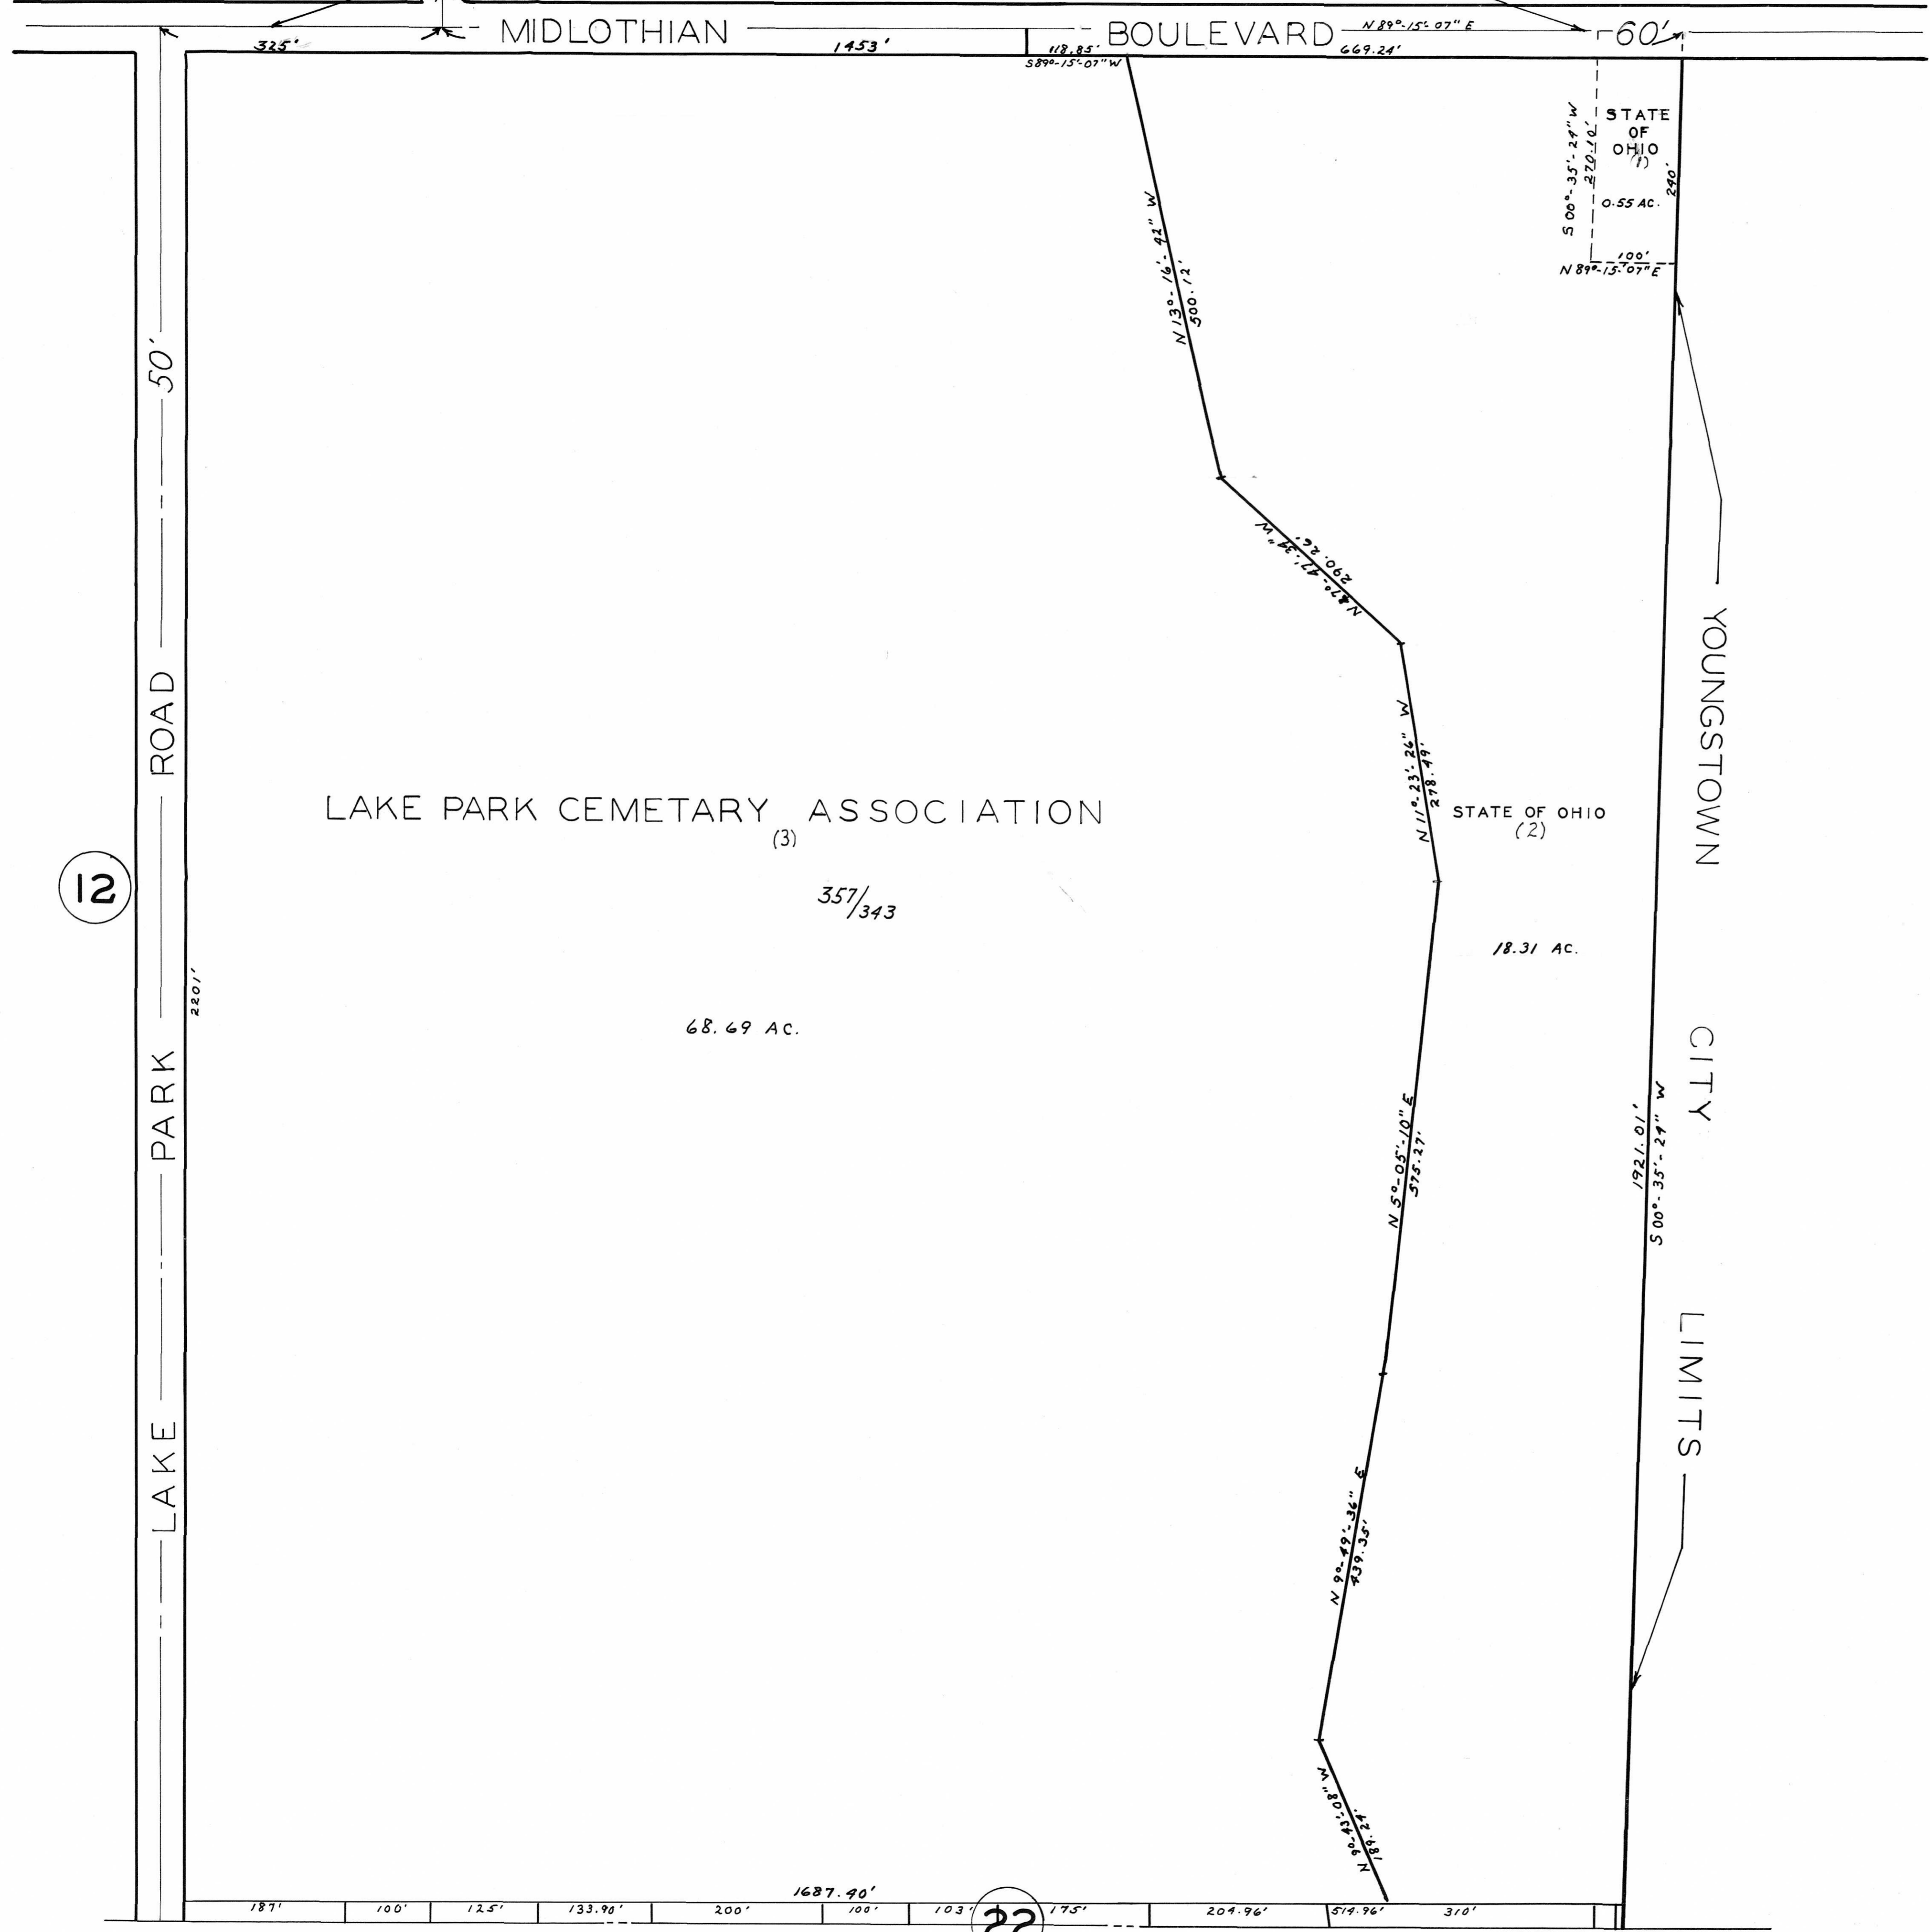

LAKE PARK CEMETARY ASSOCIATION (3)

357/343

68.69 AC.

STATE OF OHIO (2)

18.31 AC.

STATE OF OHIO (1)
0.55 AC.
S 00°-35'-24" W
210.10'
100'
N 89°-15'-07" E

YOUNGSTOWN CITY LIMITS

YOUNGSTOWN CITY LIMITS

YOUNGSTOWN CITY LIMITS

MIDLOTHIAN BOULEVARD N 89°-15'-07" E 60'

325' 1453' 118.85' 589°-15'-07" W 669.24'

N 13°-16'-41" W
500.72'

N 87°-21'-11" E
290.22'

N 11°-23'-26" W
278.49'

N 5°-05'-10" E
575.27'

N 9°-49'-36" E
739.35'

N 30°-14'-58" E
122.88'

187' 100' 125' 133.98' 200' 100' 103' 175' 204.96' 574.96' 310'

12

22