


GIS Department
 6/23/08
 Scanned_

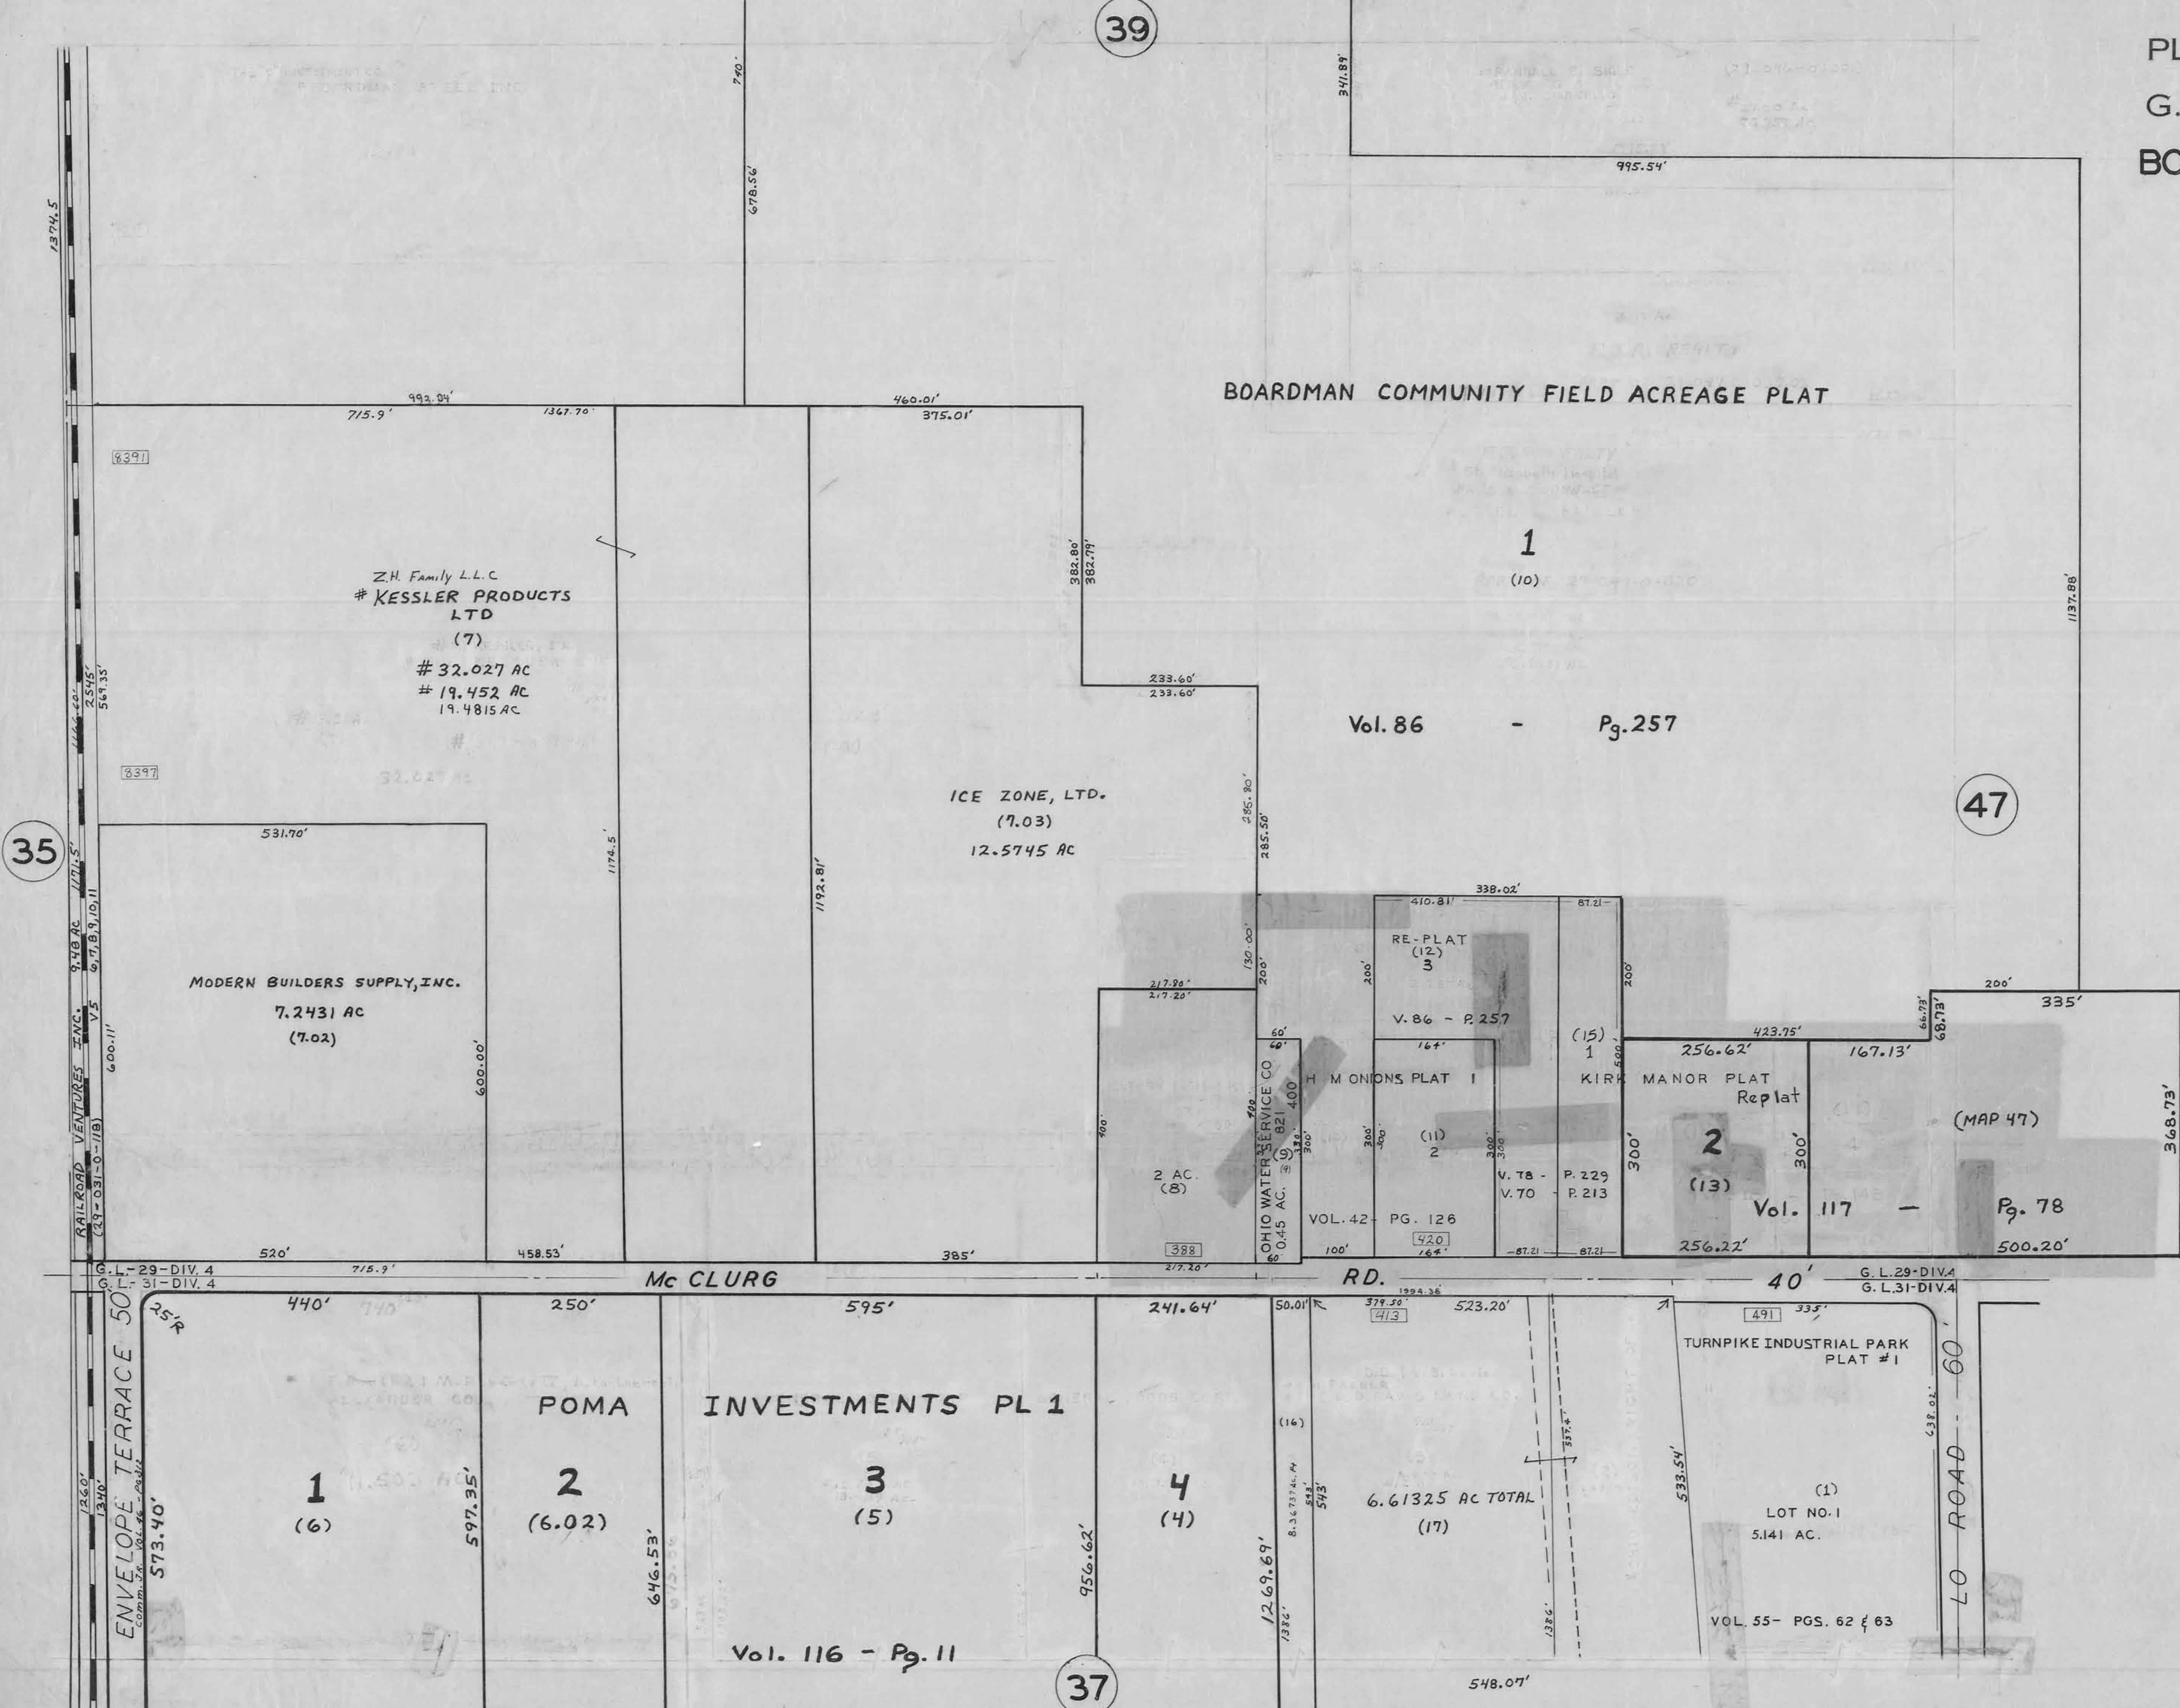

BOARDMAN COMMUNITY FIELD ACREAGE PLAT



Vol. 86 - Pg. 257

Vol. 117 - Pg. 78

Vol. 116 - Pg. 11

35

39

47

37

1374.5

2545'

564.35'

9.48 AC

600.11'

600.00'

715.9'

440'

250'

573.40'

790'

678.56'

715.9'

1367.70'

460.01'

375.01'

382.80'

382.79'

233.60'

233.60'

285.80'

285.50'

150.00'

200'

300'

300'

50.01'

1269.69'

1386'

347.89'

995.54'

1137.88'

277.20'

385'

956.62'

543'

548.07'

379.50'

413'

523.20'

533.54'

548.07'

40'

335'

533.54'

548.07'

548.07'

335'

335'

335'

335'

335'