



OFFICE OF COUNTY ENGINEER  
 940 BEARS DEN ROAD  
 YOUNGSTOWN, OHIO

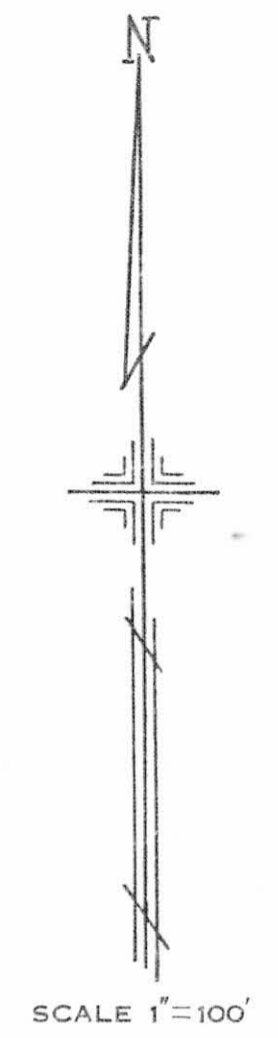

GIS Department  
 Scanned 5/10/06

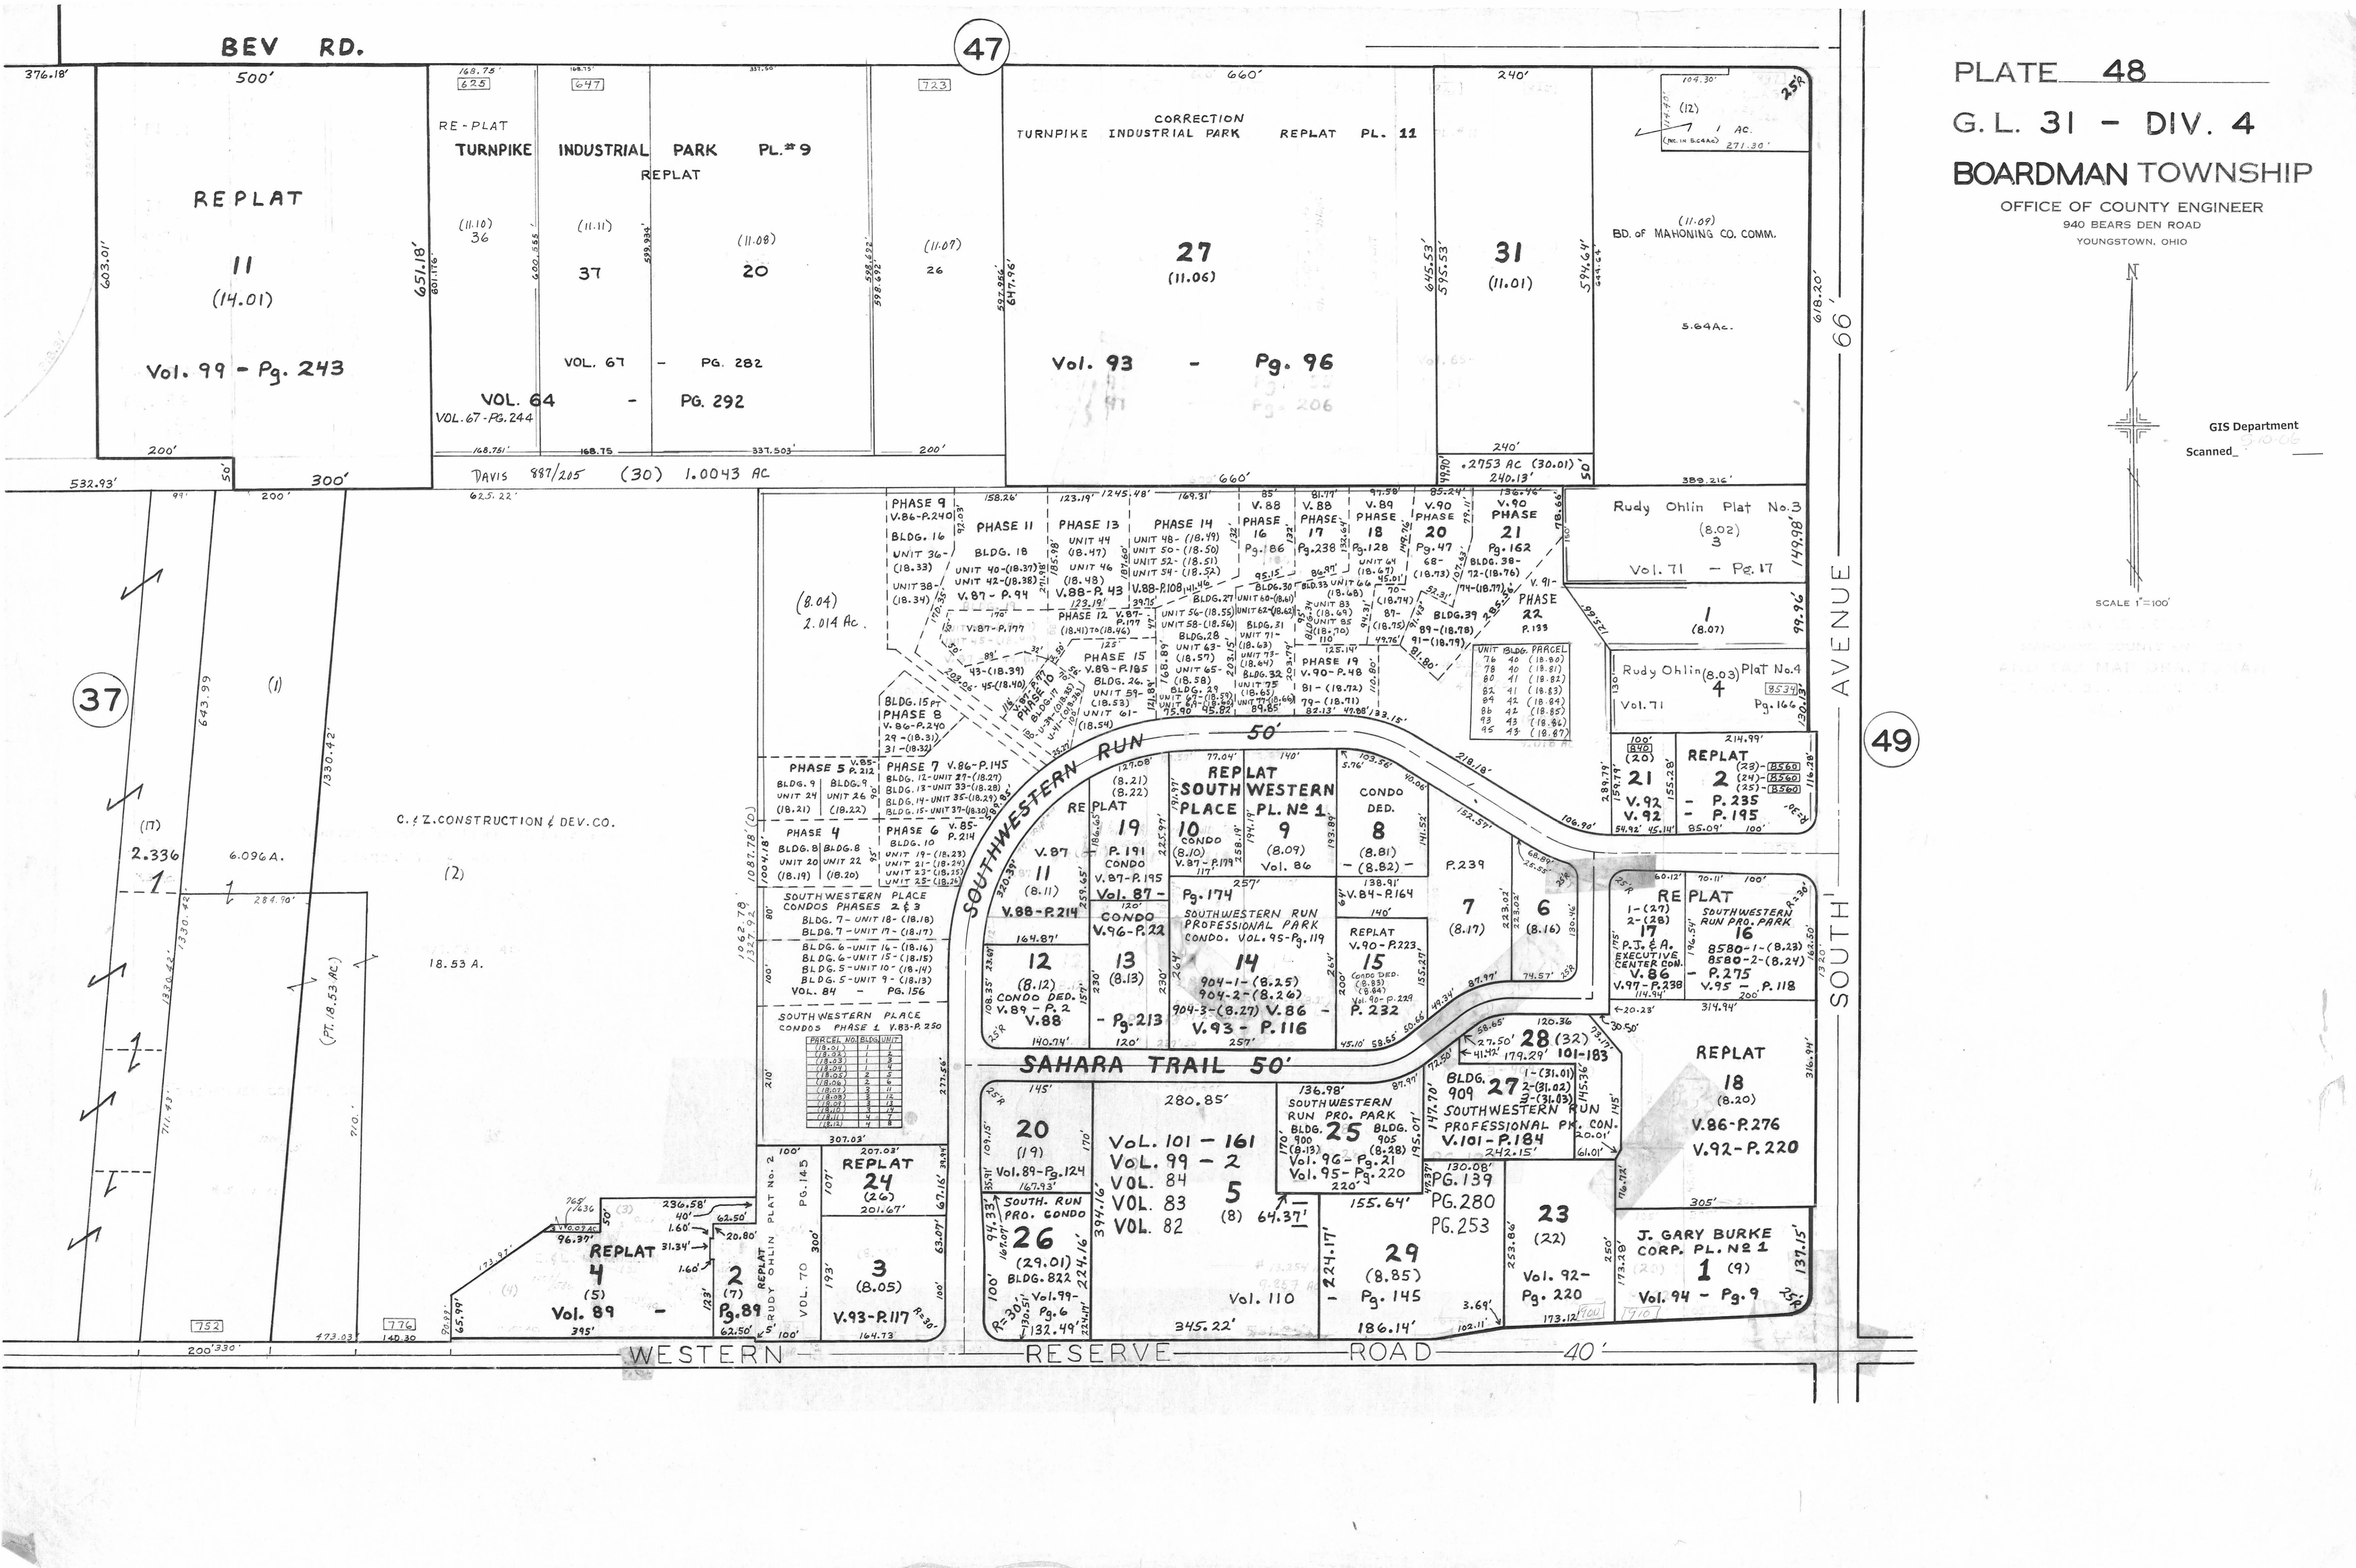

47

49

| PARCEL NO. | BLDG. | UNIT |
|------------|-------|------|
