

57

PLATE 58  
G. L. 28-30-DIV. 4  
BOARDMAN TOWNSHIP


OFFICE OF COUNTY ENGINEER  
940 BEARS DEN ROAD  
YOUNGSTOWN, OHIO



GIS Department  
Scanned 6-10-10

45  
TWP.

56  
TWP.

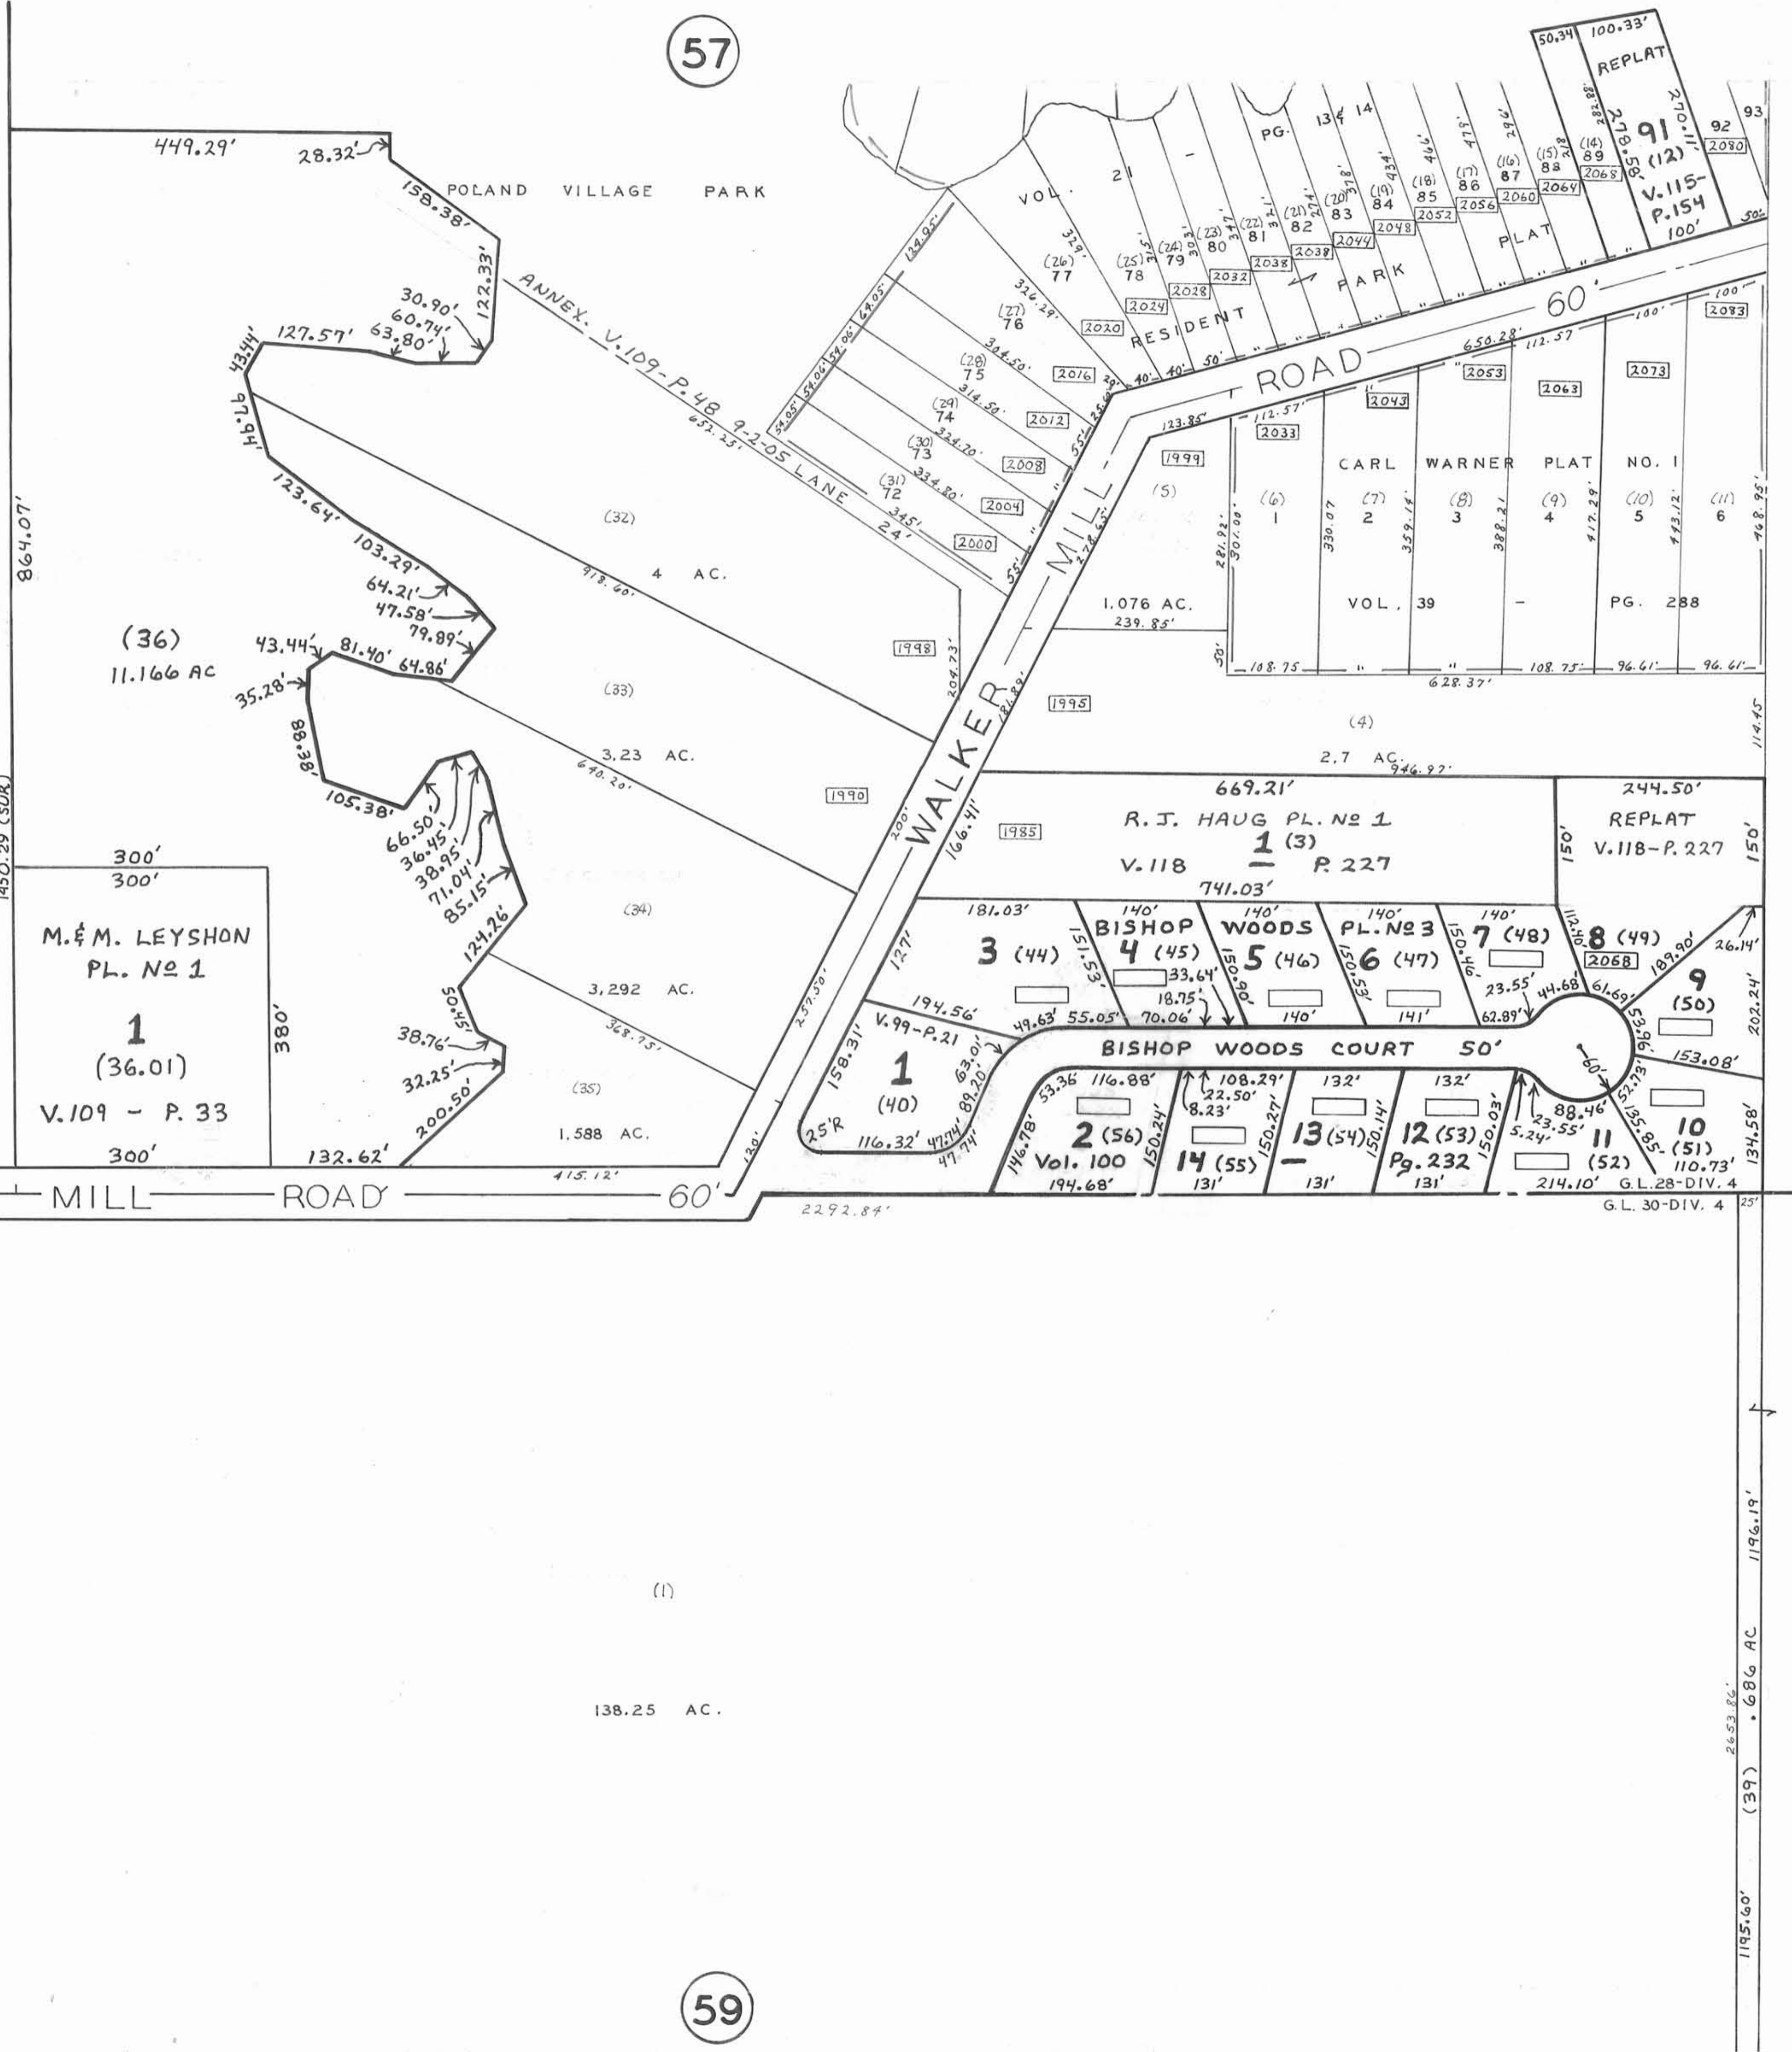

449.29' 28.32' POLAND VILLAGE PARK

ANNEX. V.109-P.48 9-2-05 LANE

WALKER MILL ROAD

CARL WARNER PLAT NO. 1

1.076 AC. VOL. 39 PG. 288

R. J. HAUG PL. No 1 V. 118 P. 227

BISHOP WOODS PL. No 3

BISHOP WOODS COURT 50'

M. & M. LEYSHON PL. No 1 1 (36.01) V. 109 - P. 33

138.25 AC.

59

51

9.97 AC.

7.44 AC.

1195.60' (39) 686 AC

WALKER MILL ROAD 60'

G.L. 30-DIV. 4

G.L. 28-DIV. 4  
G.L. 30-DIV. 4