

58

PLATE 59
G. L. 30-32 - DIV 4
BOARDMAN TOWNSHIP

OFFICE OF COUNTY ENGINEER
940 BEARS DEN ROAD
YOUNGSTOWN, OHIO



GIS Department
Scanned 10-25-2019

SCALE 1"=100'


Boniface & Gantt
#W.J. & M.L. PROCHAK
#E.W. FISHER J.R.
(1)

18.813 AC.

DOROTHY D. BUTLER
579/19
138.25 AC.

50

185.60'
26.53'.86'
84 AC
BOARDMAN TOWNSHIP
POLAND TOWNSHIP

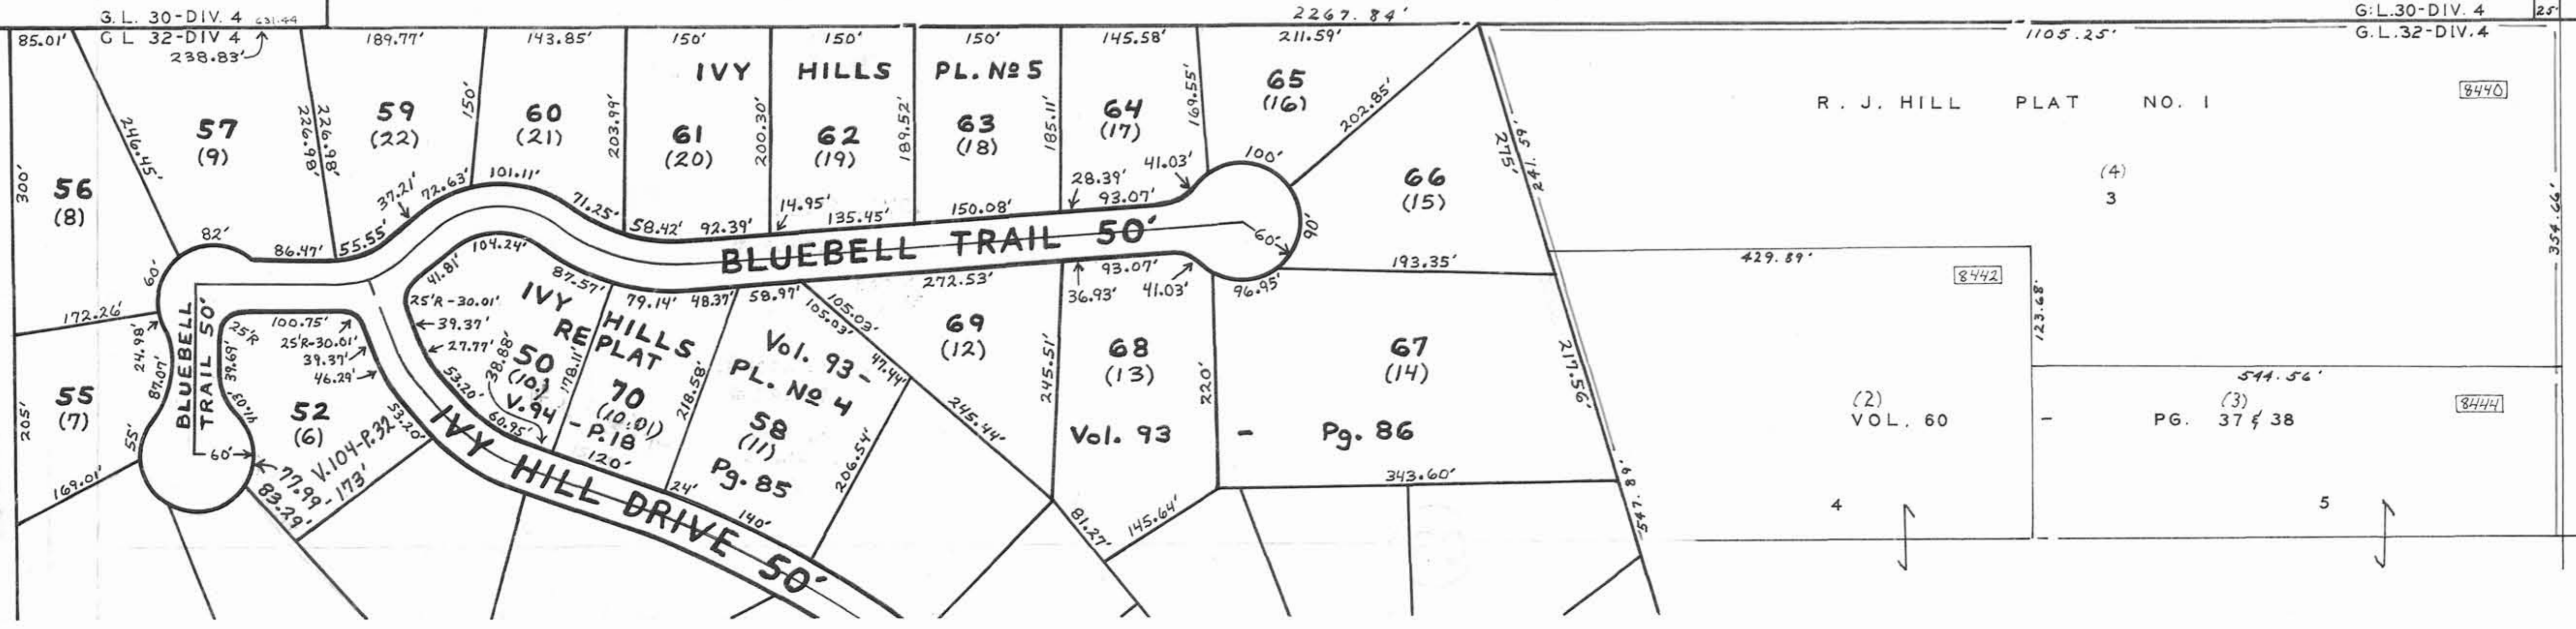

G.L. 30-DIV 4
G.L. 32-DIV 4

G.L. 30-DIV 4
G.L. 32-DIV 4

R. J. HILL PLAT NO. 1

BLUEBELL TRAIL 50'

IVY HILLS RE PLAT
Vol. 93 - Pg. 85
V. 94 - P. 18
V. 104 - P. 32, 33, 34
V. 173 - P. 173

IVY HILLS PL. NO 5
Vol. 93 - Pg. 86

(2)
VOL. 60

(3)
PG. 37 & 38

4

5